


DATE	BY
SURVEYED	PLOTTED
NOTE BOOK	DATE
AREAS CHECKED	NO.

DATE	BY
SURVEYED	PLOTTED
NOTE BOOK	DATE
AREAS CHECKED	NO.

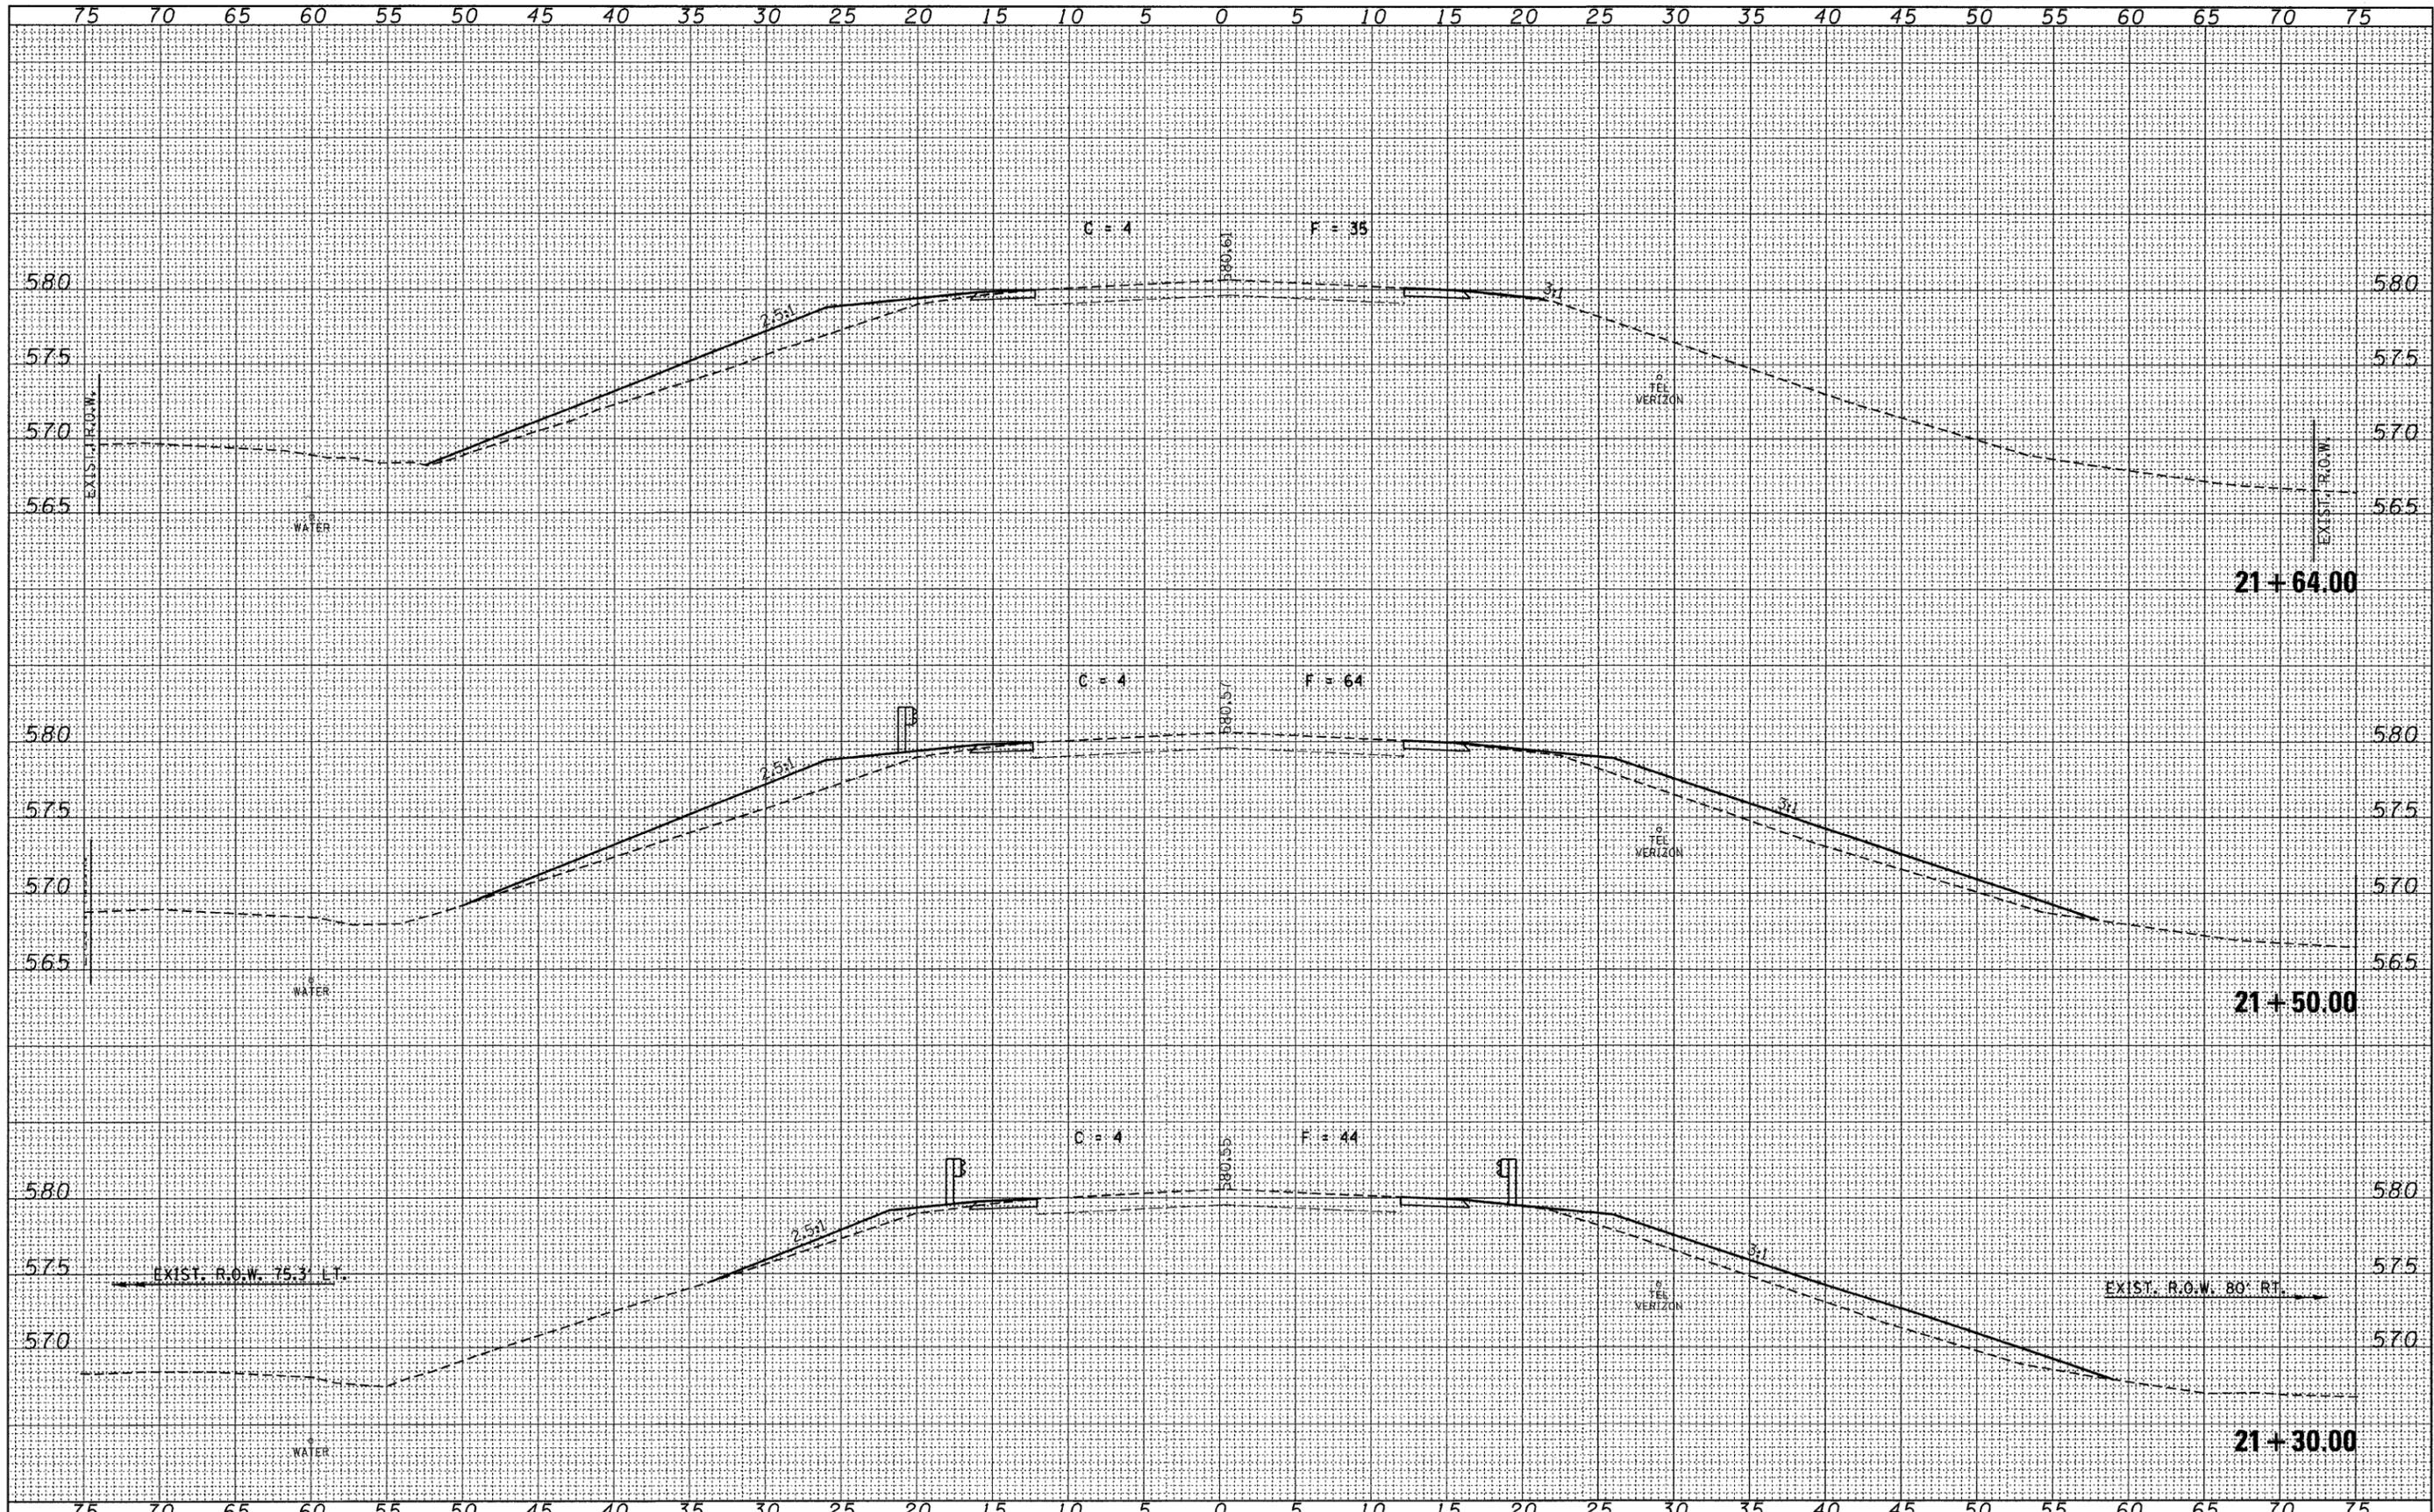

FILE NAME = 090131-shr-xx-east.dgn
 USER NAME =
 PLOT SCALE =
 PLOT DATE = 12/16/2009

DESIGNED - J.W.F.
 DRAWN - T.W.K.
 CHECKED - M.G.B.
 DATE - 11/05/09

REVISED -
 REVISED -
 REVISED -
 REVISED -

STATE OF ILLINOIS
 CLARK COUNTY HIGHWAY DEPARTMENT



SCALE:

CROSS SECTIONS
 EAST CULVERT

SHEET NO. OF SHEETS STA. 21+30.00 TO STA. 21+64.00

C.H.	SECTION	COUNTY	TOTAL SHEETS	SHEET NO.
12	09-00268-00-DR	CLARK	20	16
CONTRACT NO. 95612				
FED. ROAD DIST. NO. ILLINOIS FED. AID PROJECT				