


PAVEMENT TRANSITION DETAIL AT IL 130 INTERSECTION

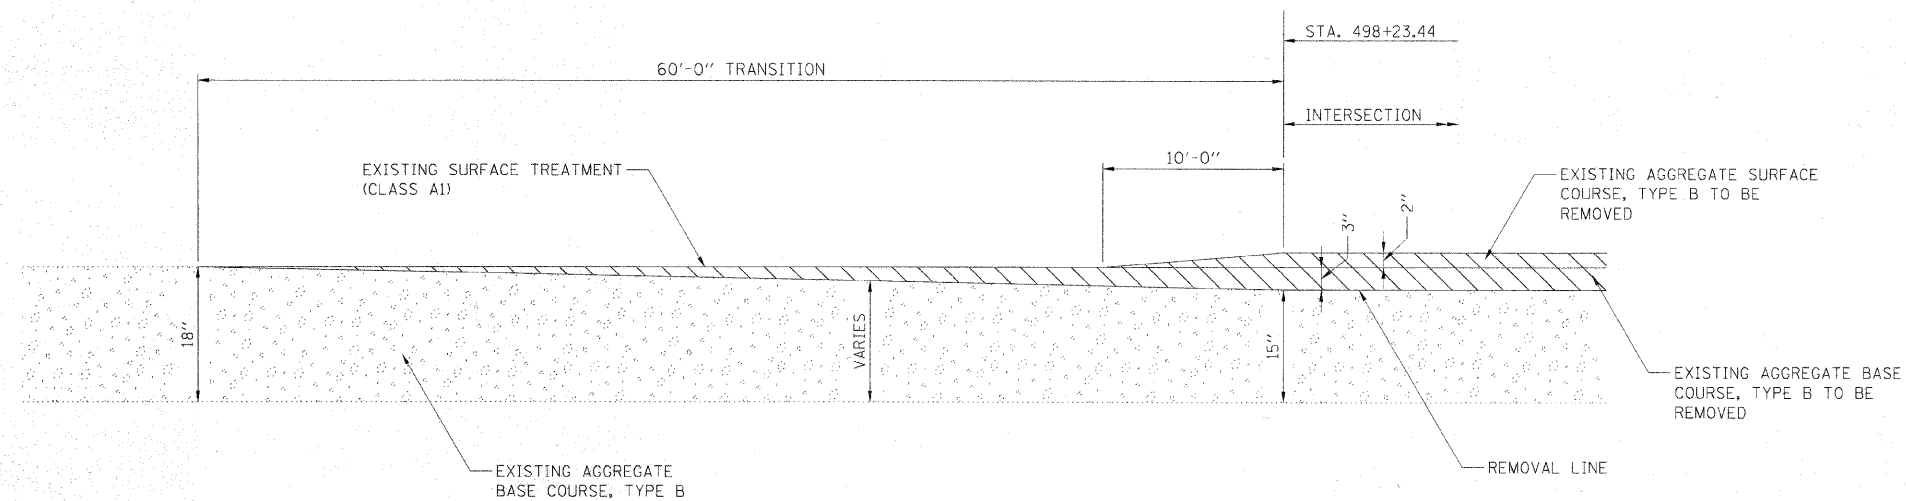

REMOVAL TRANSITION DETAIL AT IL 130 INTERSECTION

© Copyright Hanson Professional Services Inc. 2009
HANSON
 Hanson Professional Services Inc.

LAYOUT: MNM/DJP 10/10/09
 DRAWN: DJP 10/10/09
 REVISION: JMM 10/20/09

FILE NAME =	USER NAME = Pop00936	DESIGNED = MNM/DJP	REVISED =
is:\01\jobs\01s2021B\CADD\Road\Sheet\C-50	mis.dgn	DRAWN = DJP	REVISED =
	PLOT SCALE = 10.0000' / 1"	CHECKED = MNM	REVISED =
	PLOT DATE = 12\23\2009	DATE = 10/22/09	REVISED =

STATE OF ILLINOIS
DEPARTMENT OF TRANSPORTATION

MISCELLANEOUS DETAILS
IL RTE. 130 INTERSECTION

SCALE: SHEET NO. 1 OF 1 SHEETS

F.A.S. RTE.	SECTION	COUNTY	TOTAL SHEETS	SHEET NO.
662	09-00061-01-RS	CUMBERLAND	14	11
CONTRACT NO. 95614				
FED. ROAD DIST. NO. [ILLINOIS] FED. AID PROJECT				