


PAVEMENT TRANSITION DETAIL AT BRIDGE APPROACH PAVEMENTS

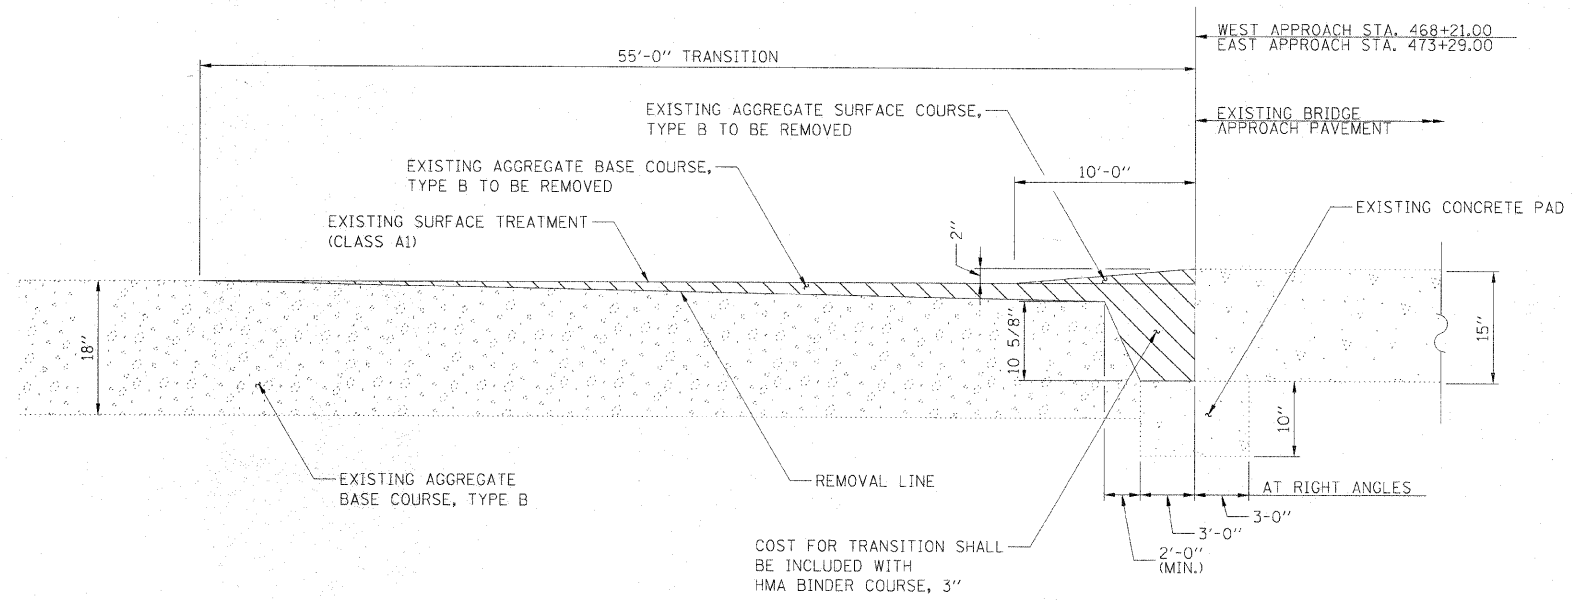

REMOVAL TRANSITION DETAIL AT BRIDGE APPROACH PAVEMENTS

COST FOR TRANSITION SHALL BE INCLUDED WITH HMA BINDER COURSE, 3"

LAYOUT	MNM/DJP	10/10/07
DRAWN	DJP	10/10/07
REVIEWED	MNM	02/04/08

FILE NAME =	USER NAME = Pop00836	DESIGNED - MNM/DJP	REVISED -
It:\01\jobs\01e20218\CADD\Road\Sheet\C-507.mxd	mis-bridge.dgn	DRAWN - DJP	REVISED -
PLOT SCALE = 18,0000 / / 1/16	CHECKED - MNM	REVISOR -	REVISED -
PLOT DATE = 12\23\2009	DATE - 10/22/09	REVISOR -	REVISED -

STATE OF ILLINOIS
DEPARTMENT OF TRANSPORTATION

MISCELLANEOUS DETAILS
STRUCTURE OVER EMBARRAS RIVER

SCALE: SHEET NO. 1 OF 1 SHEETS

F.A.S. RTE.	SECTION	COUNTY	TOTAL SHEETS	SHEET NO.
662	09-00061-01-RS	CUMBERLAND	14	12
FED. ROAD DIST. NO.			ILLINOIS FED. AID PROJECT	
			CONTRACT NO. 95614	