

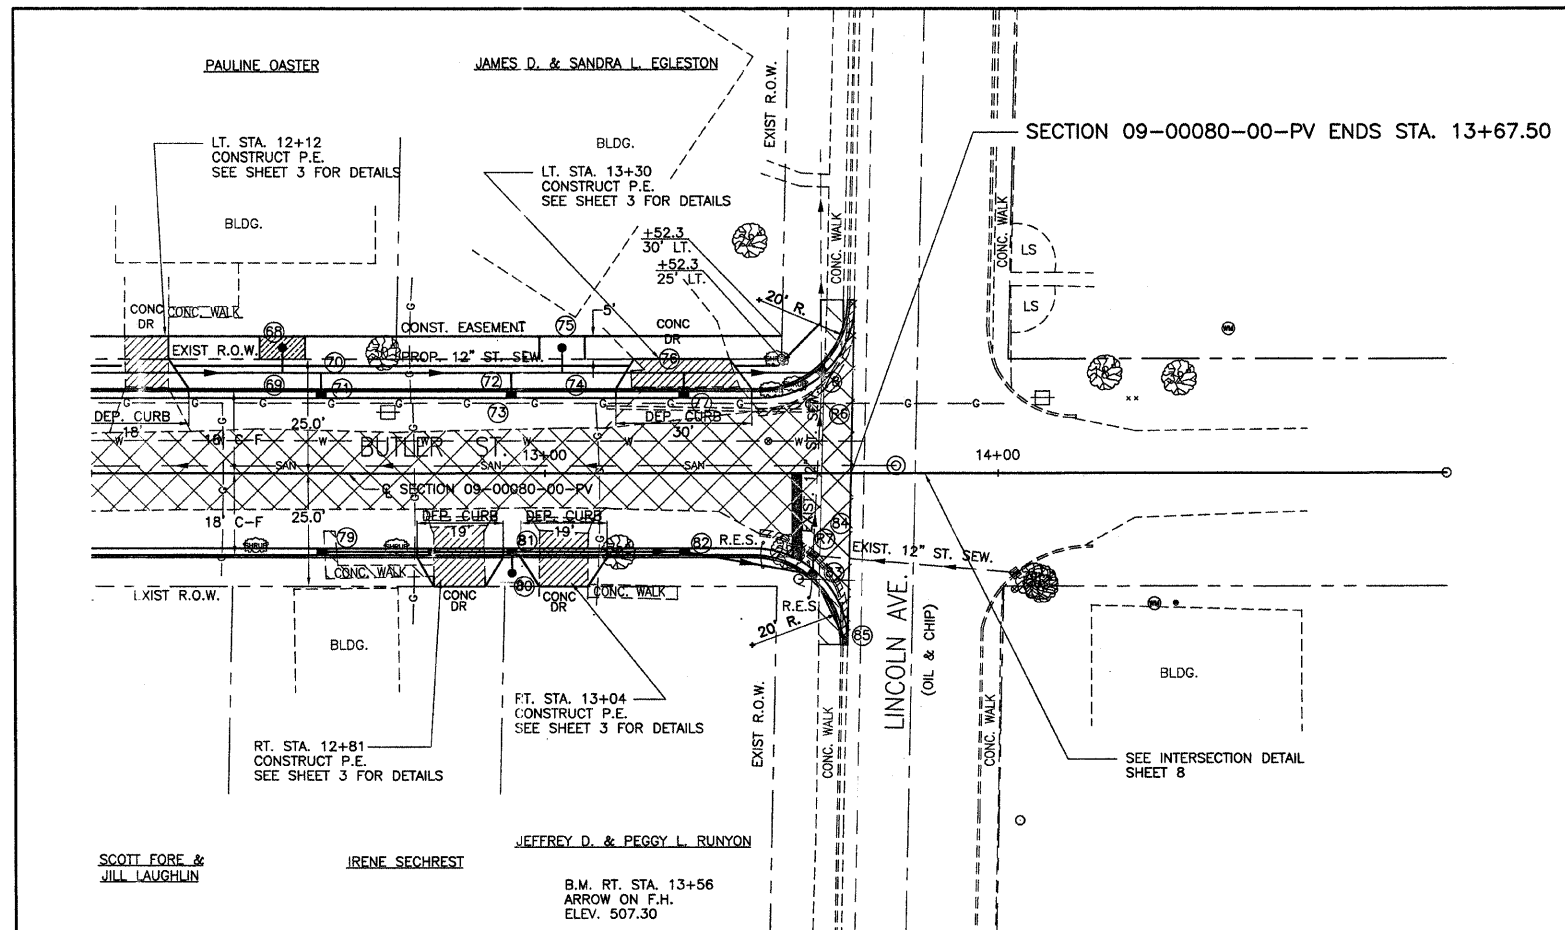
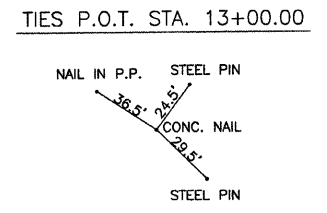


ROUTE	SECTION	CITY	TOTAL SHEETS	SHEET NO.
F.A.U. 8484	09-00080-00-PV	OLNEY	19	7
CONTRACT NO. 95615		ILLINOIS		

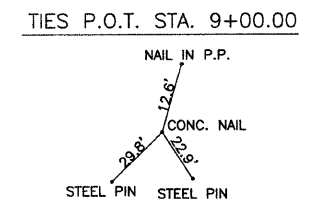

SCALES:
 1" = 20' HOR
 1" = 5' VER

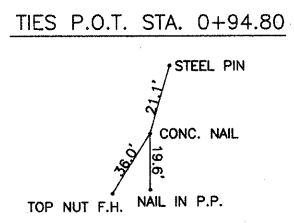

525					DRIVEWAY PAV'T. REMOVAL	SQ. YD.		PAINT PAV'T. MARKING LINE 4"	FOOT			525
					LT. STA. 12+12 RT. STA. 12+81 RT. STA. 13+04 LT. STA. 13+30	12 17 15 22		STA. 12+00 TO 13+68	42			
520					VALVE BOXES TO BE ADJUSTED EACH			PAINT PAV'T. MARKING LINE 24"	FOOT			520
					STA. 13+60 TO 13+67	1		RT. STA. 13+55	20			
515					TREE REMOVAL (OVER 15 UNITS DIA.)	UNIT DIA.		AGG. BASE COURSE, TYPE A	TON			515
					STA. 12+00 TO 13+68	42		STA. 12+00 TO 13+68	160			
510					COMB. CURB & GUTTER REMOVAL	FOOT						510
					LT. & RT. STA. 13+47 TO 13+68	76						
505					SIDEWALK REMOVAL	SQ. FT.						505
					STA. 12+00 TO 13+68	210						
500					PIPE CULVERT REMOVAL	FOOT	TR. B'FILL CU.YD.					500
					RT. STA. 12+82 RT. STA. 13+03 LT. STA. 13+37	16 15 46	1.2 1.1 3.7					
495					DETECTABLE WARNINGS	SQ. FT.		P.C.C. DRIVEWAY PAV'T. 6"	SQ. YD.			495
					LT. STA. 12+00 TO 13+68	48		LT. STA. 12+12 RT. STA. 12+81 RT. STA. 13+04 LT. STA. 13+30	26 11 11 19			
490					P.C.C. SIDEWALK 4 INCH	SQ. FT.	PAVEMENT REMOVAL	SQ. YD.			TOTAL 67 SQ. YD.	490
					LT. STA. 12+00 TO 13+68	673	STA. 12+00 TO 13+68	384				
485					SEEDING CLASS 1 (SPL.)	ACRE	REM. & RESET STREET SIGNS	EACH		P.C.C. PAVEMENT 7" (SPL.) W/I.C.	SQ. YD.	485
					STA. 12+00 TO 13+68	0.03	STA. 12+00 TO 13+68	2		STA. 12+00 TO 13+68	724	
480	506.4 506.14	506.2 505.95	505.9 505.76	505.5 505.57	504.7							480
	12+00		13+00		14+00							

