



SECTION NO.	HIGHWAY	COUNTY	SHEETS
06-00092-02-PV	22	ST. CLAIR	11 OF 63
FHWA REG. NO. 7	ILLINOIS	ARA-5011 (297)	
FEDERAL AID PROJECT	CONTRACT # 97415		

DENOTES EXISTING TEMPORARY CONSTRUCTION EASEMENT (T.C.E.)

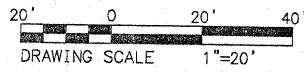


MARSDEN LEE EISLOEFFEL

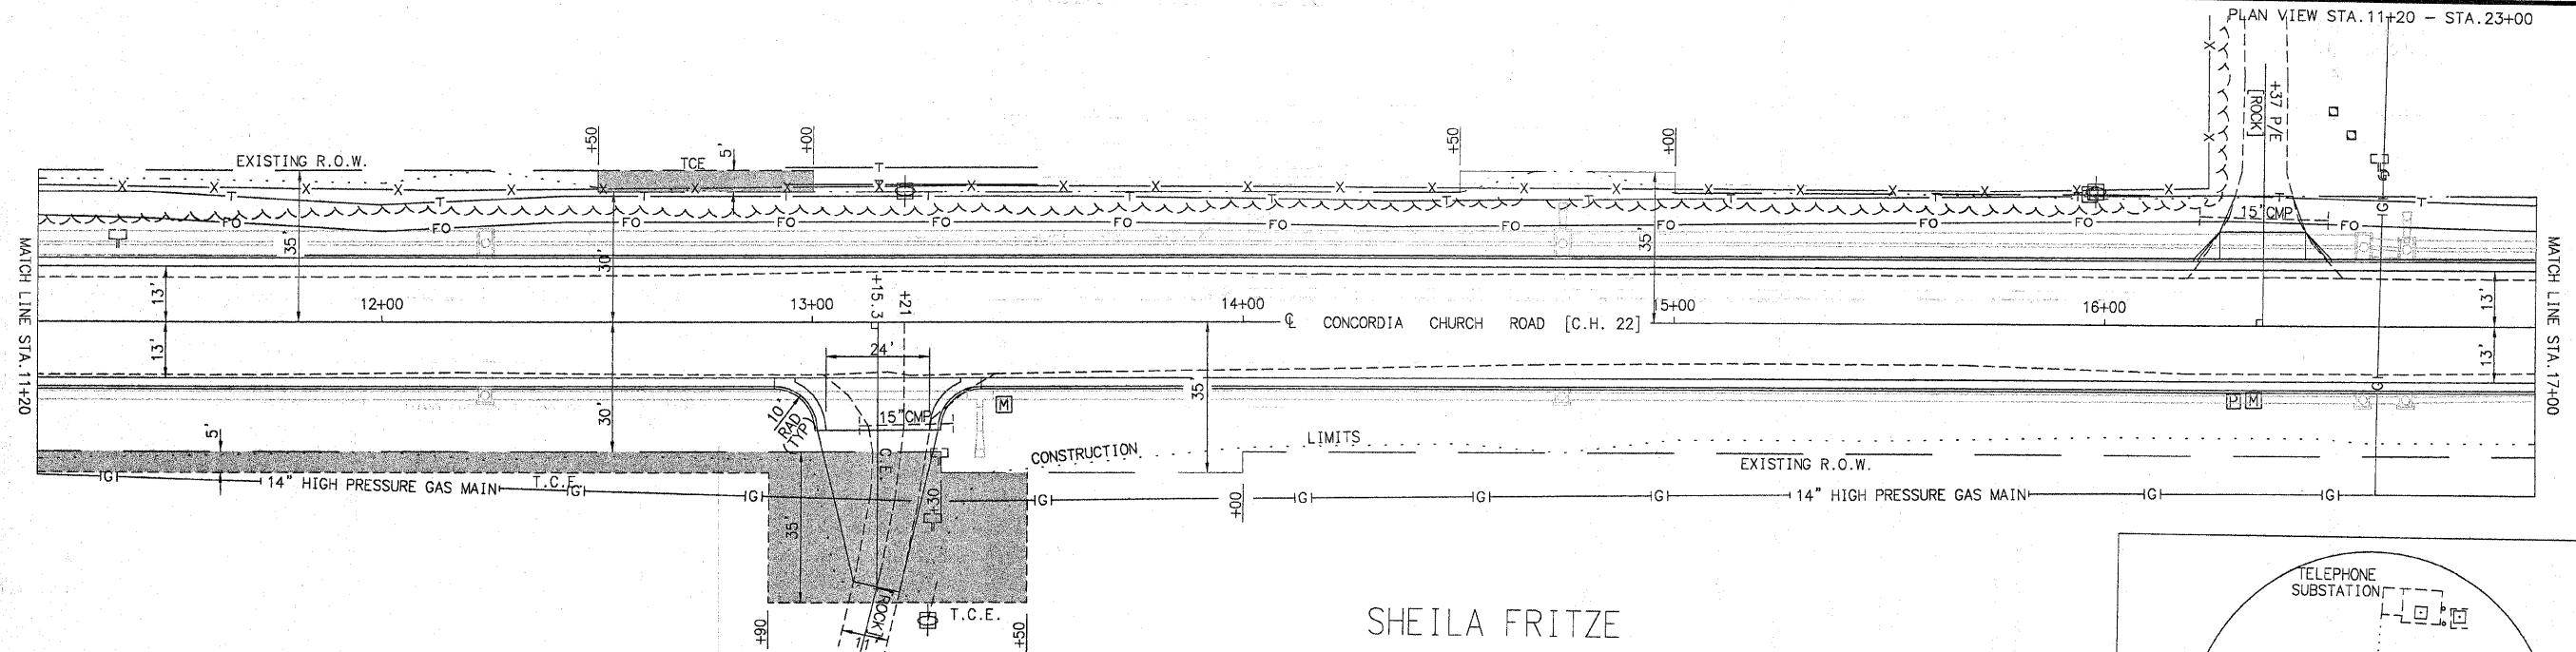


PLAN VIEW STA. 11+20 - STA. 23+00


SHEILA FRITZE

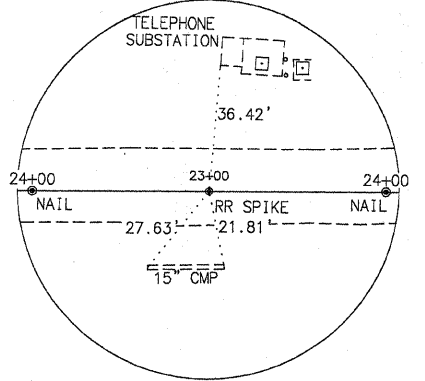

P.O.T. STA. 23+00  
SET R.R. SPIKE

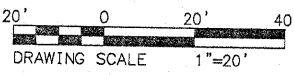

MARSDEN LEE EISLOEFFEL

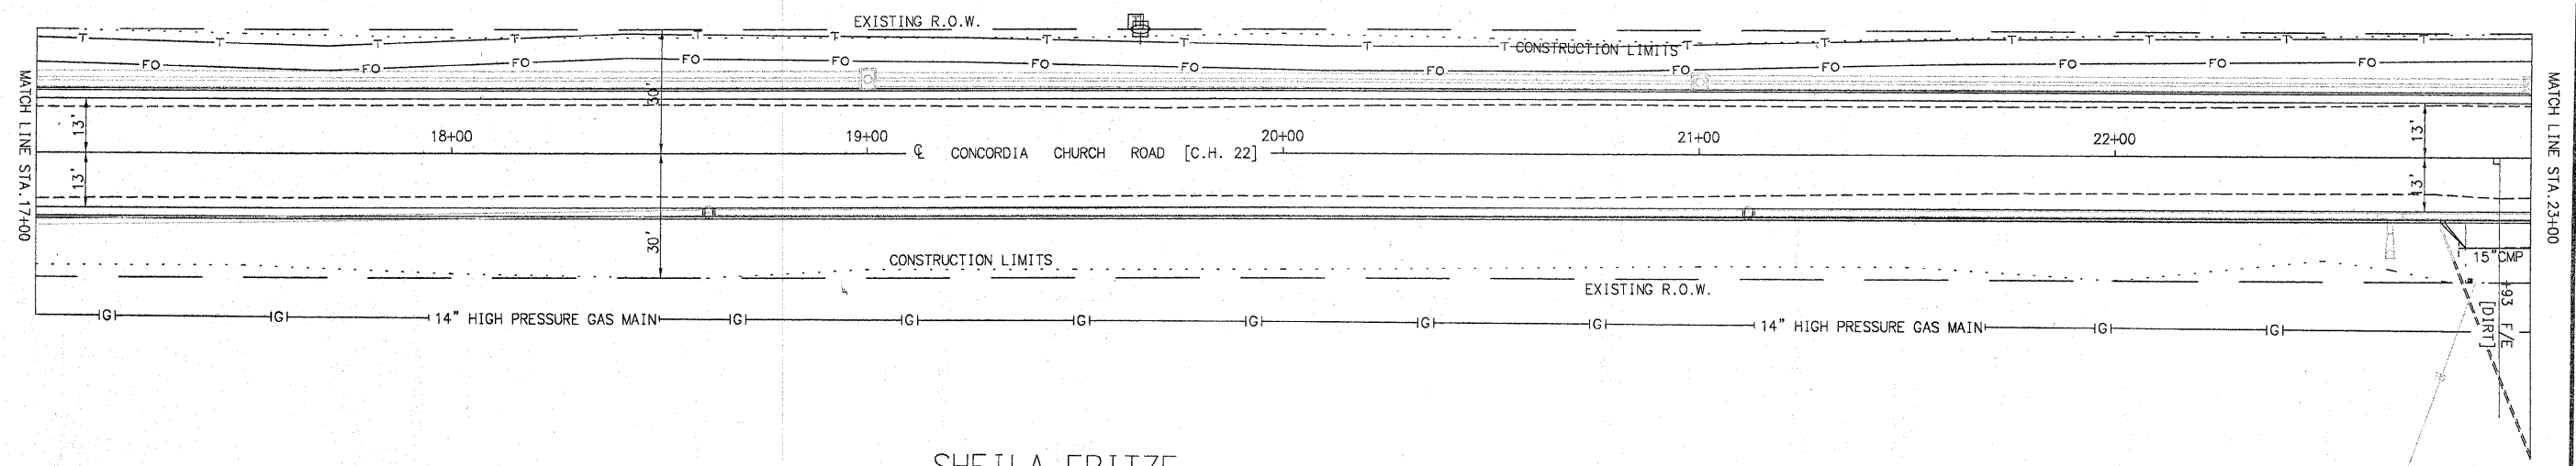

SHEILA FRITZE

HEIDORN

PLOT DATE: 11.25.2009

	INITIALS	DATE
DESIGNED	R GEORGEN	MAY 2008
CHECKED	T HOLDENER	DEC 2008
DRAWN	R GEORGEN	JULY 2008
CHECKED	T HOLDENER	DEC 2008

PREPARED BY ST. CLAIR COUNTY HIGHWAY DEPARTMENT  
FILE NAME: 00092-02-PV PLN 1120-2300.dwg