


SCALE:
 1" = 20' HORIZ.
 1" = 1' VERT.

SECTION NO.	COUNTY HIGHWAY	COUNTY	SHEET OF SHEETS
06-00092-02-PV	22	ST. CLAIR	25 OF 63
FHWA REG. NO. 7	ILLINOIS	ARA-5011(297)	
FEDERAL AID PROJECT	CONTRACT # 97415		

PROFILE VIEW - LEFT SIDE

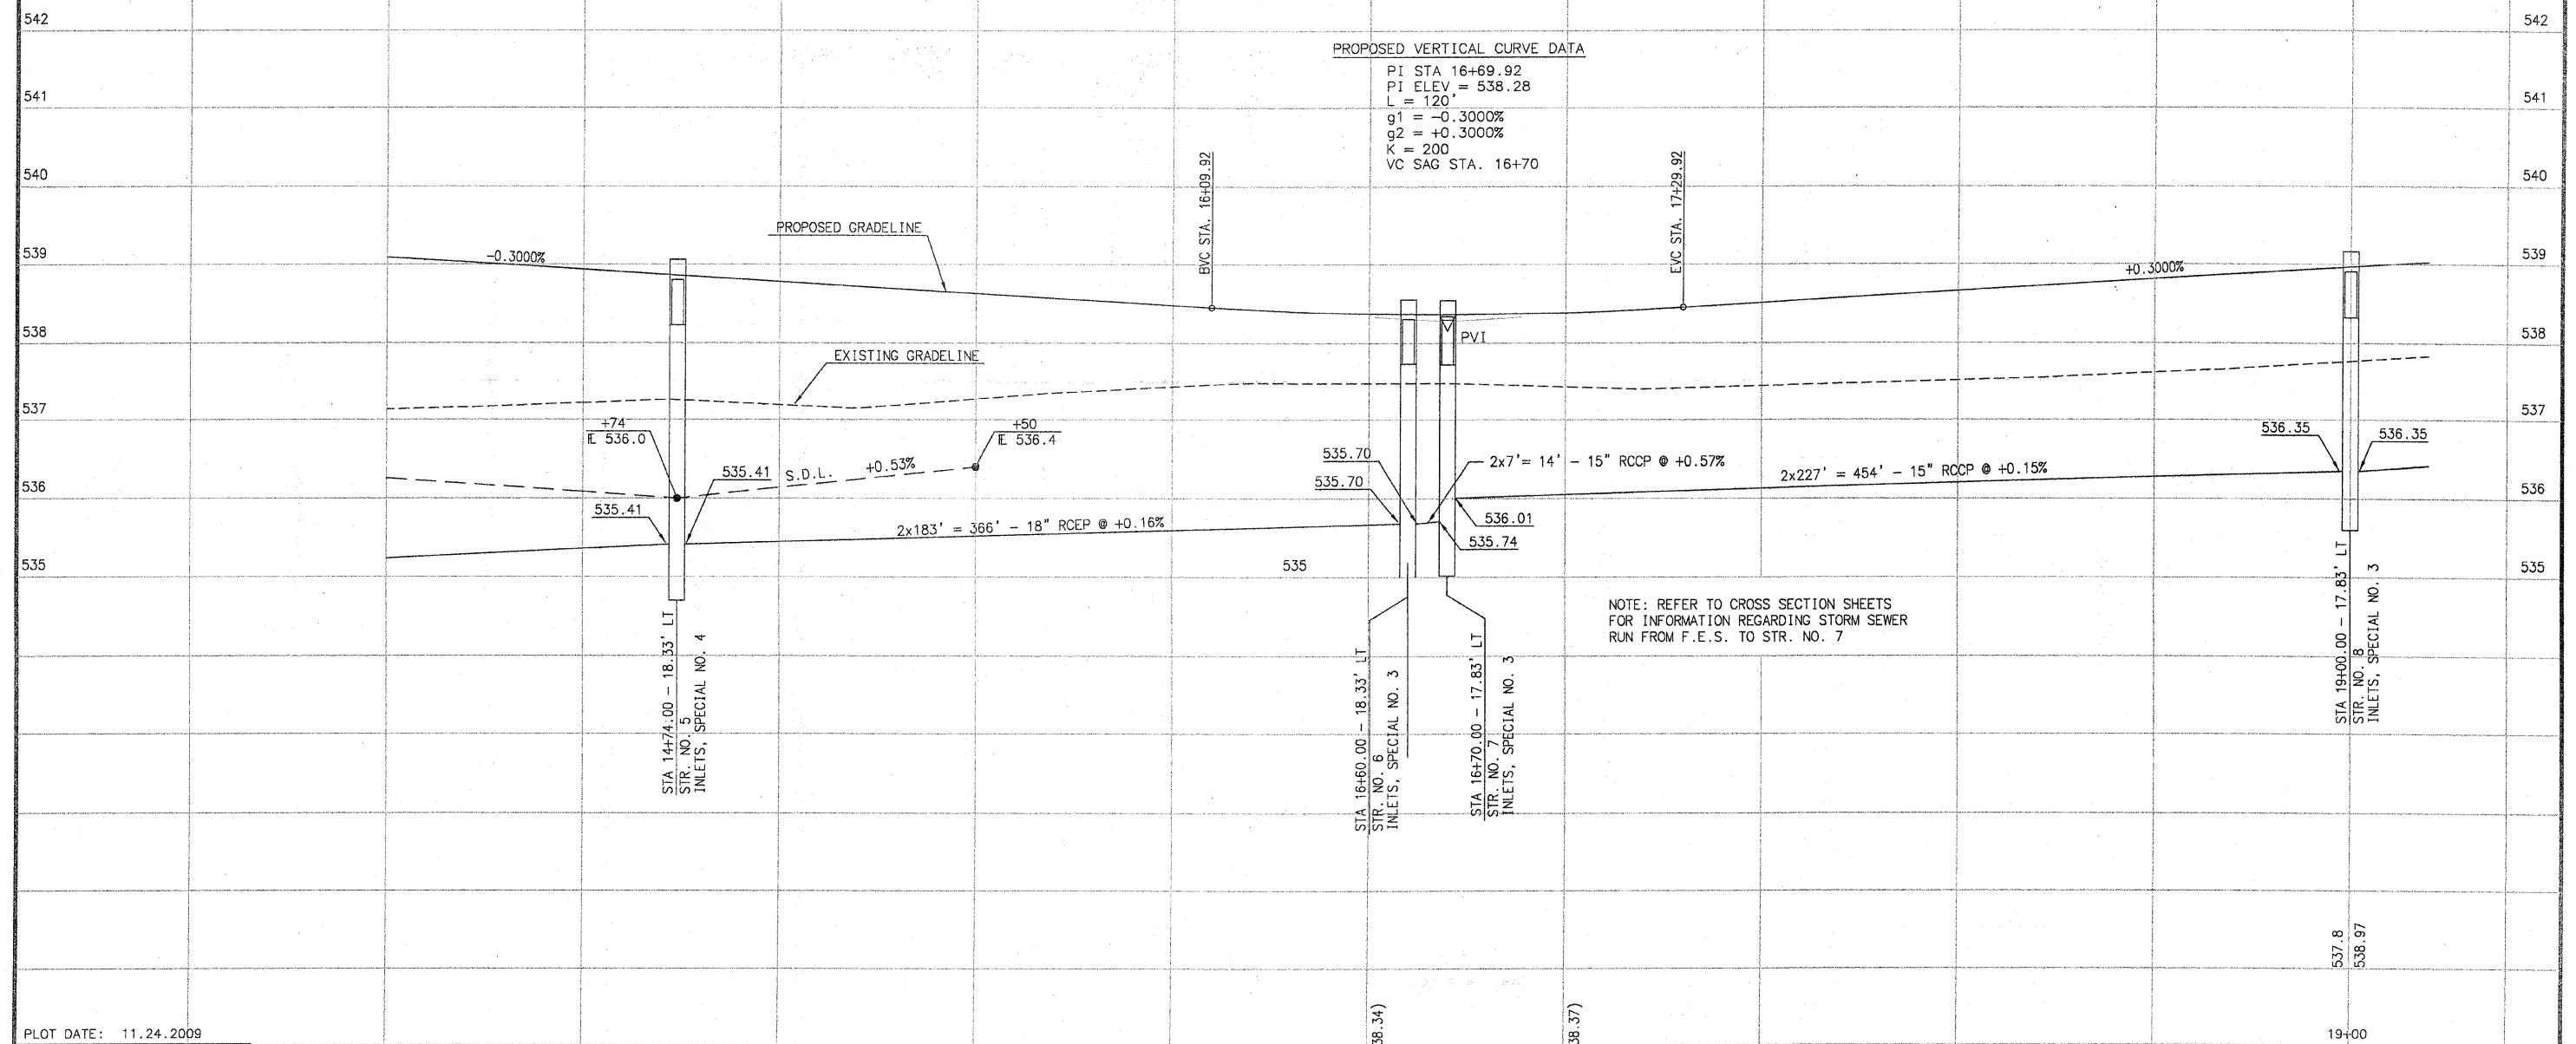

PLOT DATE: 11.24.2009

	INITIALS	DATE
DESIGNED	R GEORGEN	04/08
CHECKED	T HOLDENER	12/08
DRAWN	R GEORGEN	04/08
CHECKED	T HOLDENER	12/08

PREPARED BY ST. CLAIR COUNTY HIGHWAY DEPARTMENT

537.1 538.09	537.2 538.94	537.2 538.79	537.3 538.64	537.4 538.49	537.5 538.38 (538.34)	537.4 538.59 (538.37)	537.4 538.52	537.5 538.67	537.6 538.82
14+00		15+00		16+00		17+00		18+00	19+00

LEFT SIDE