
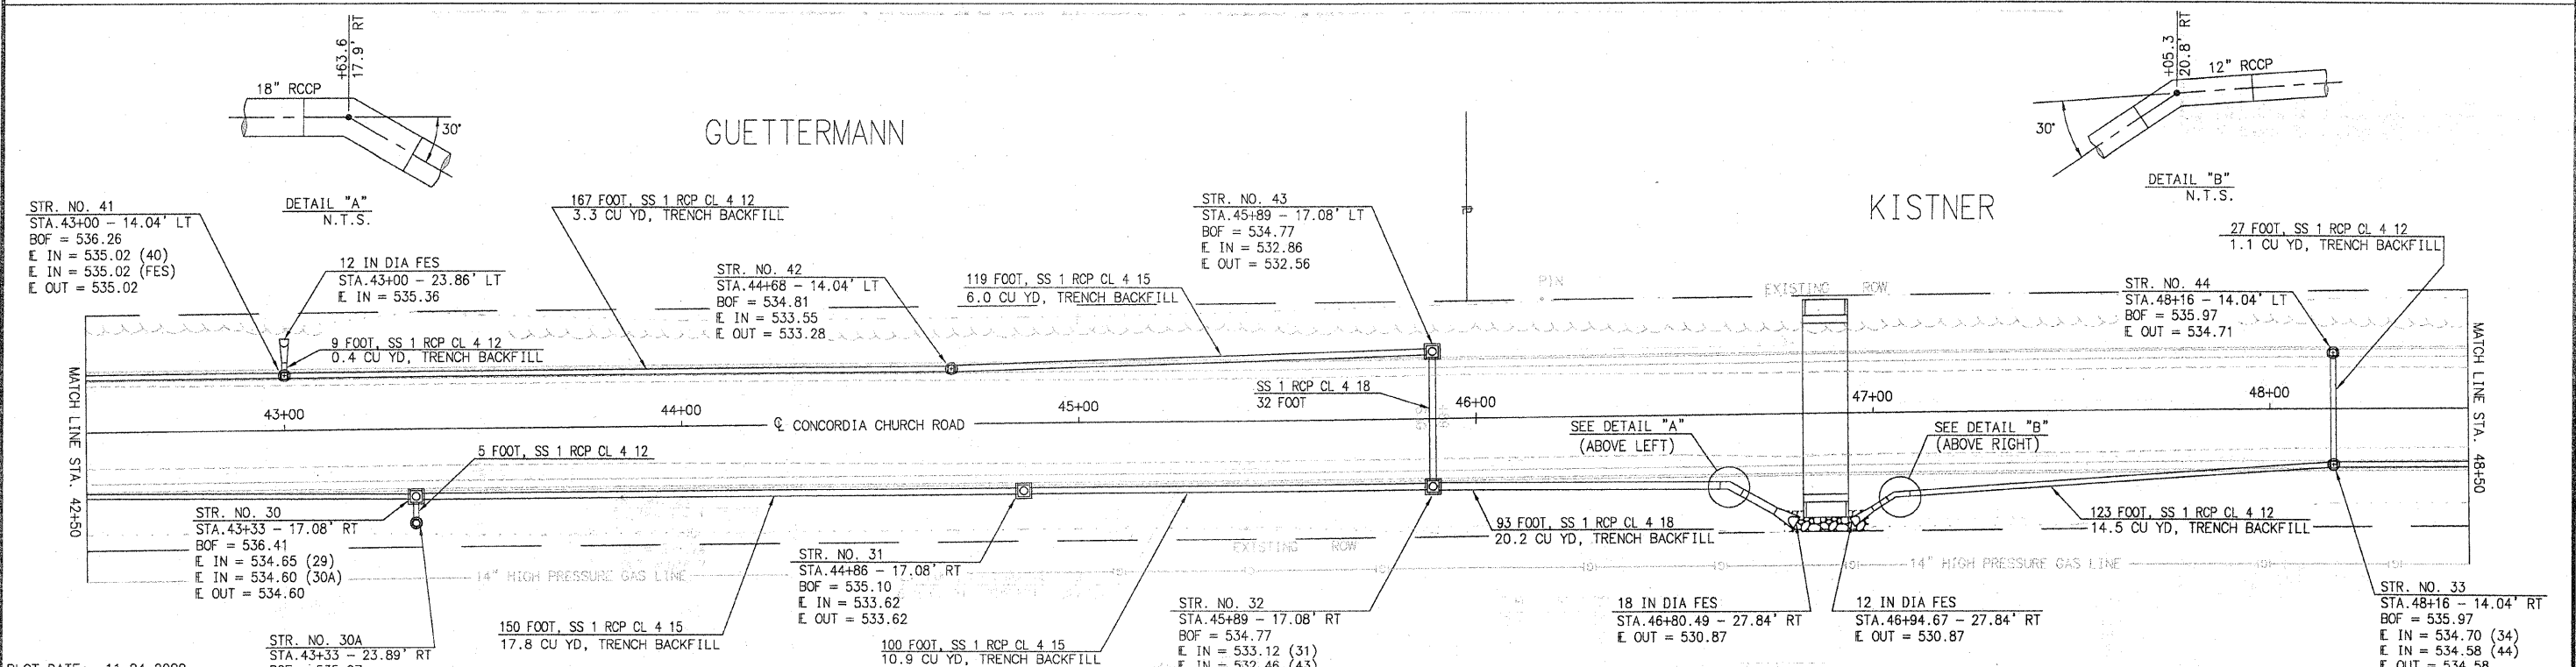


SECTION NO.	HIGHWAY	COUNTY	SHEET OF SHEETS
06-0092-02-PV	22	ST. CLAIR	36 OF 63
FHWA REG. NO. 7	ILLINOIS	ARA-5011(297)	
FEDERAL AID PROJECT	CONTRACT # 97415		

STORM SEWER PLAN VIEW STA. 36+50 - STA. 48+50

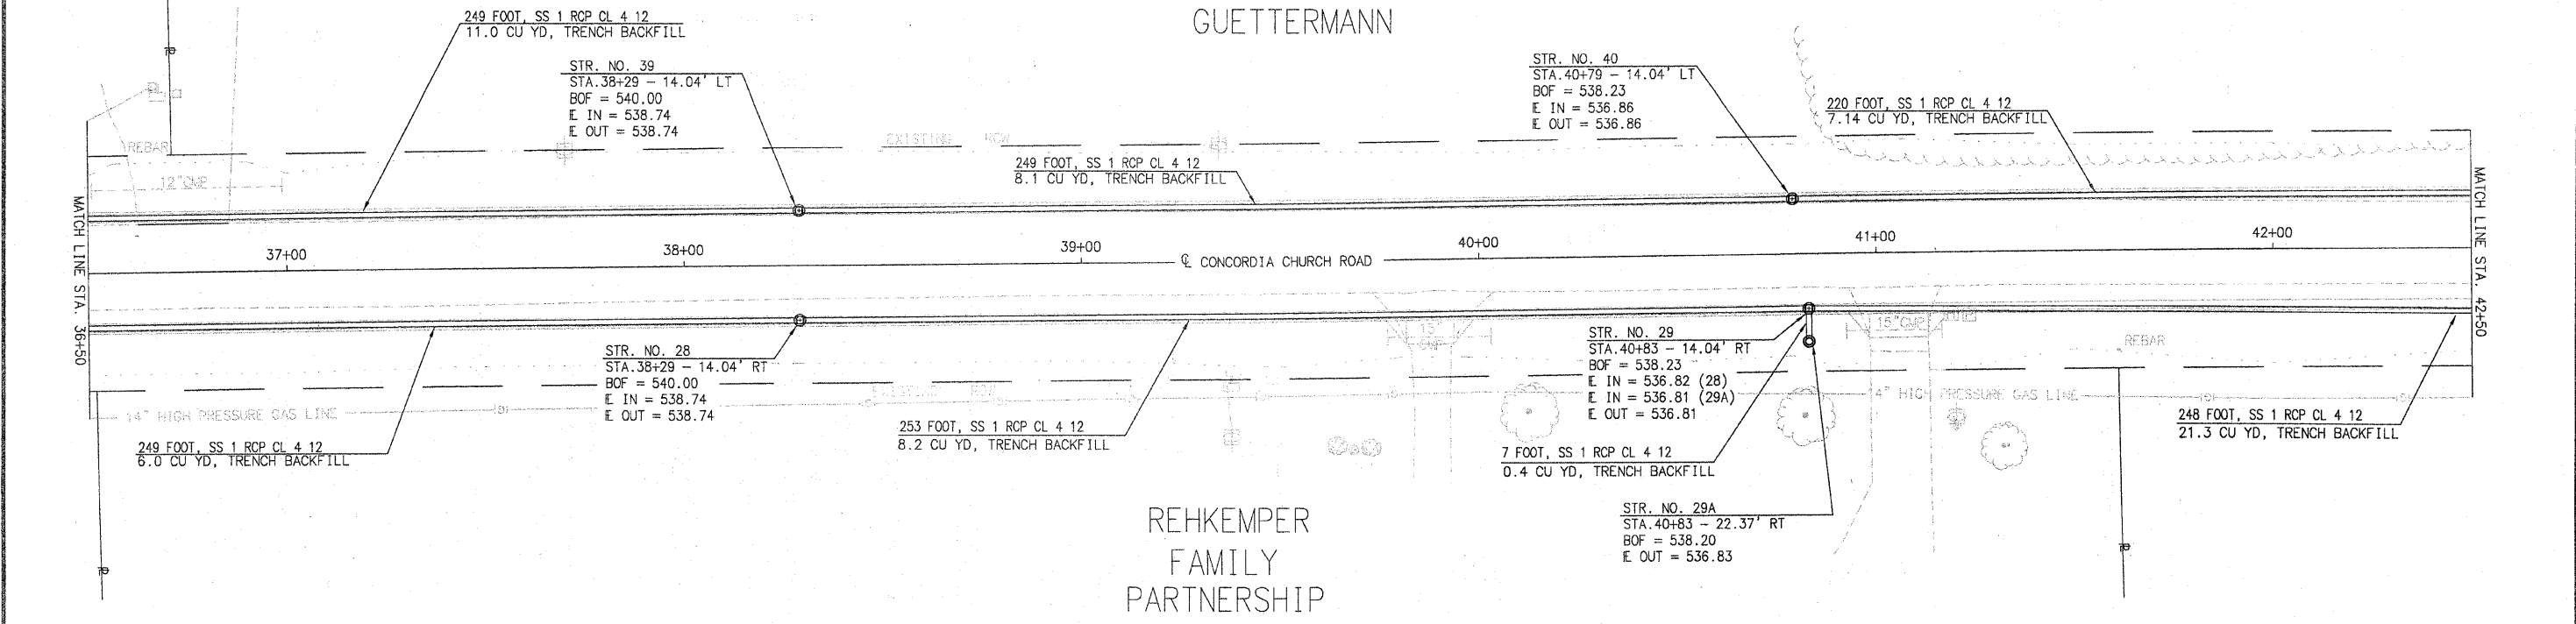

PLOT DATE: 11.24.2009

	INITIALS	DATE
DESIGNED	R GEORGEN	MAY 2008
CHECKED	T HOLDENER	DEC 2008
DRAWN	R GEORGEN	JULY 2008
CHECKED	T HOLDENER	DEC 2008

PREPARED BY ST. CLAIR COUNTY HIGHWAY DEPARTMENT

FILE NAME: 00092-02-PV SS PLN 3650-4850.dwg

REHKEMPER FAMILY PARTNERSHIP

BOF: BOTTOM OF FRAME ELEVATION (SEE DETAIL ON PREVIOUS SHEET)