
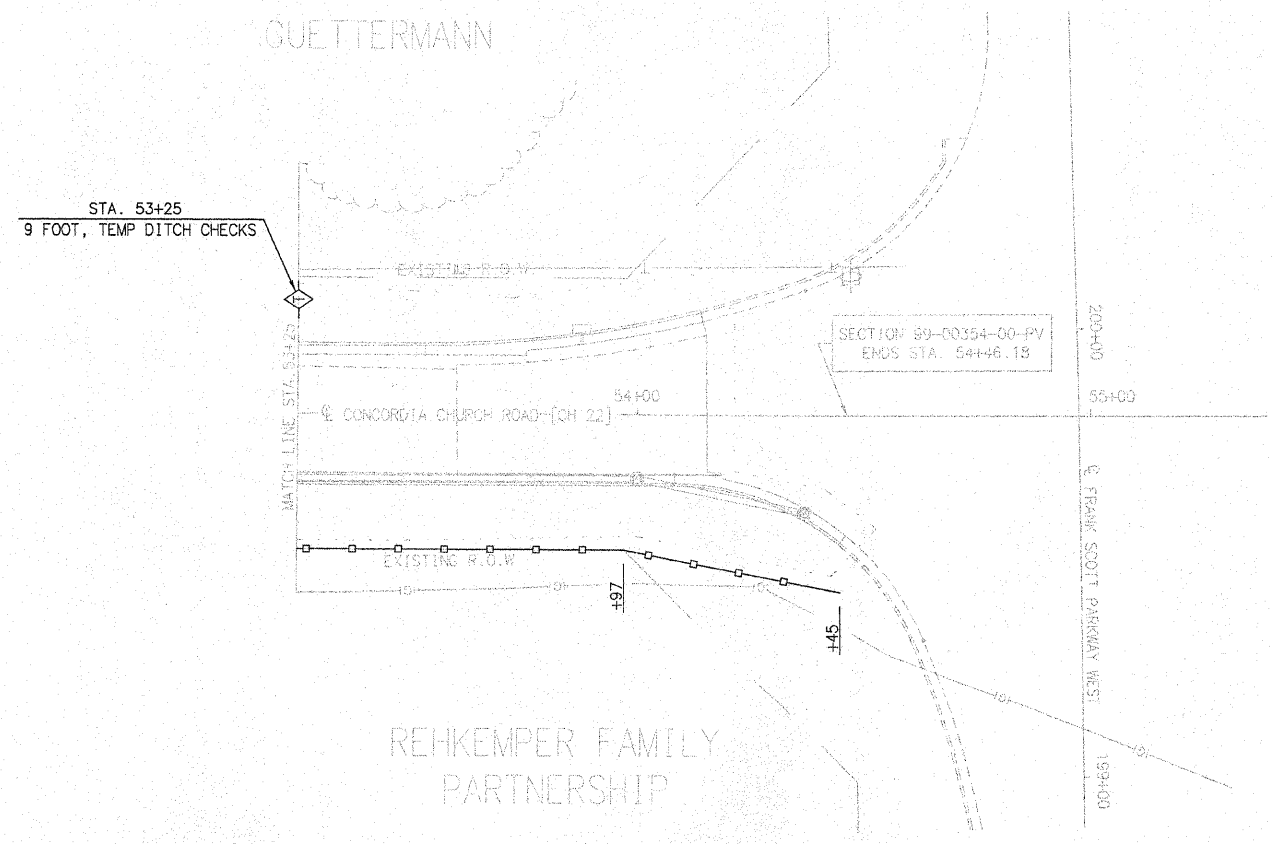
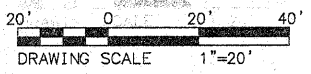
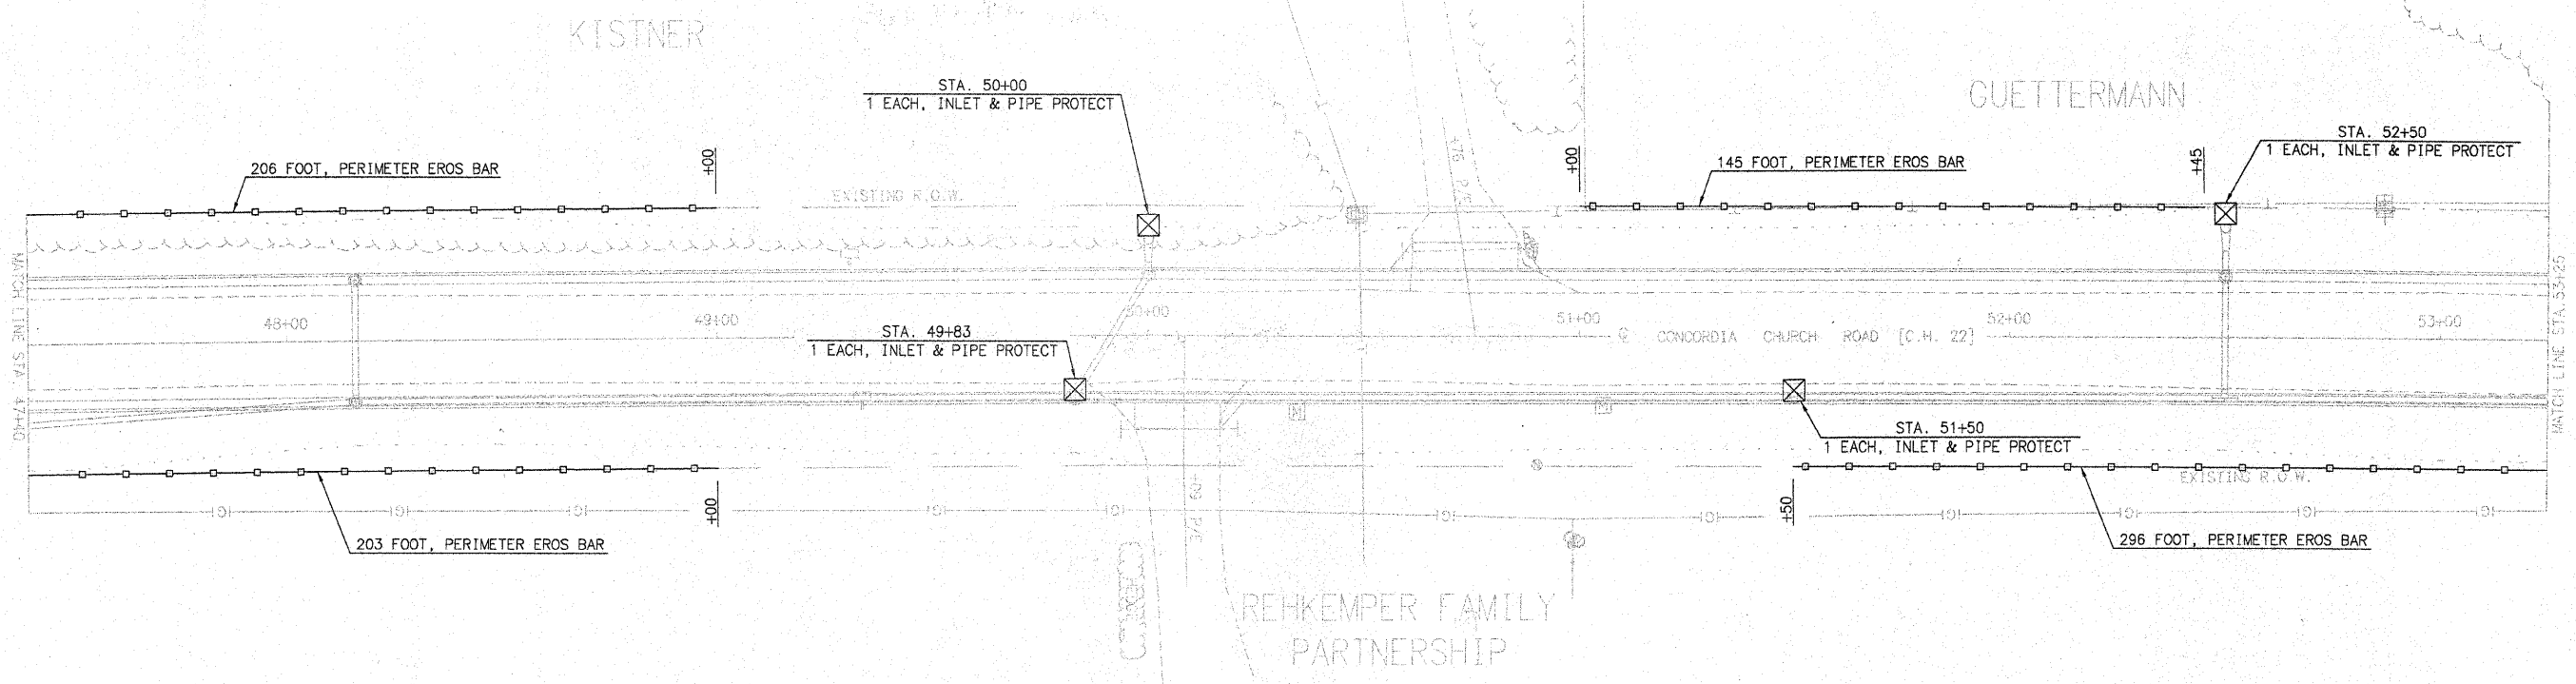


SECTION NO.	COUNTY HIGHWAY	COUNTY	SHEET OF SHEETS
06-00092-02-PV	22	ST. CLAIR	48 OF 63
FHWA REG. NO. 7	ILLINOIS	ARA-5011 (297)	
FEDERAL AID PROJECT		CONTRACT # 97415	

EROSION CONTROL PLAN STA. 47+40 - END

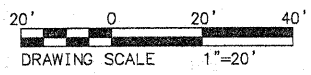

PLOT DATE: 11.24.2009

INITIALS	DATE
DESIGNED R GEORGEN	OCT 2008
CHECKED T HOLDENER	DEC 2008
DRAWN R GEORGEN	OCT 2008
CHECKED T HOLDENER	DEC 2008

PREPARED BY ST. CLAIR COUNTY HIGHWAY DEPARTMENT

FILE NAME: 00092-02-PV SWPPP 4740-END.dwg