


DRAWING FILE: 00092-02-PV XSEC 0-3450.dwg
 PLOT DATE:

SECTION NO.	COUNTY HIGHWAY	COUNTY	SHEET OF SHEETS
06-00092-02-PV	22	ST. CLAIR	54 OF 63
FHWA REG. NO. 7		ILLINOIS	ARA-5011 (297)
FEDERAL AID PROJECT		CONTRACT # 97415	

CROSS SECTIONS

PLOT DATE:	11.24.2009	
DESIGNED	RGEORGEN	05/08
CHECKED	THOLDENER	12/08
DRAWN	RGEORGEN	05/08
CHECKED	THOLDENER	12/08
PREPARED BY	ST. CLAIR COUNTY	

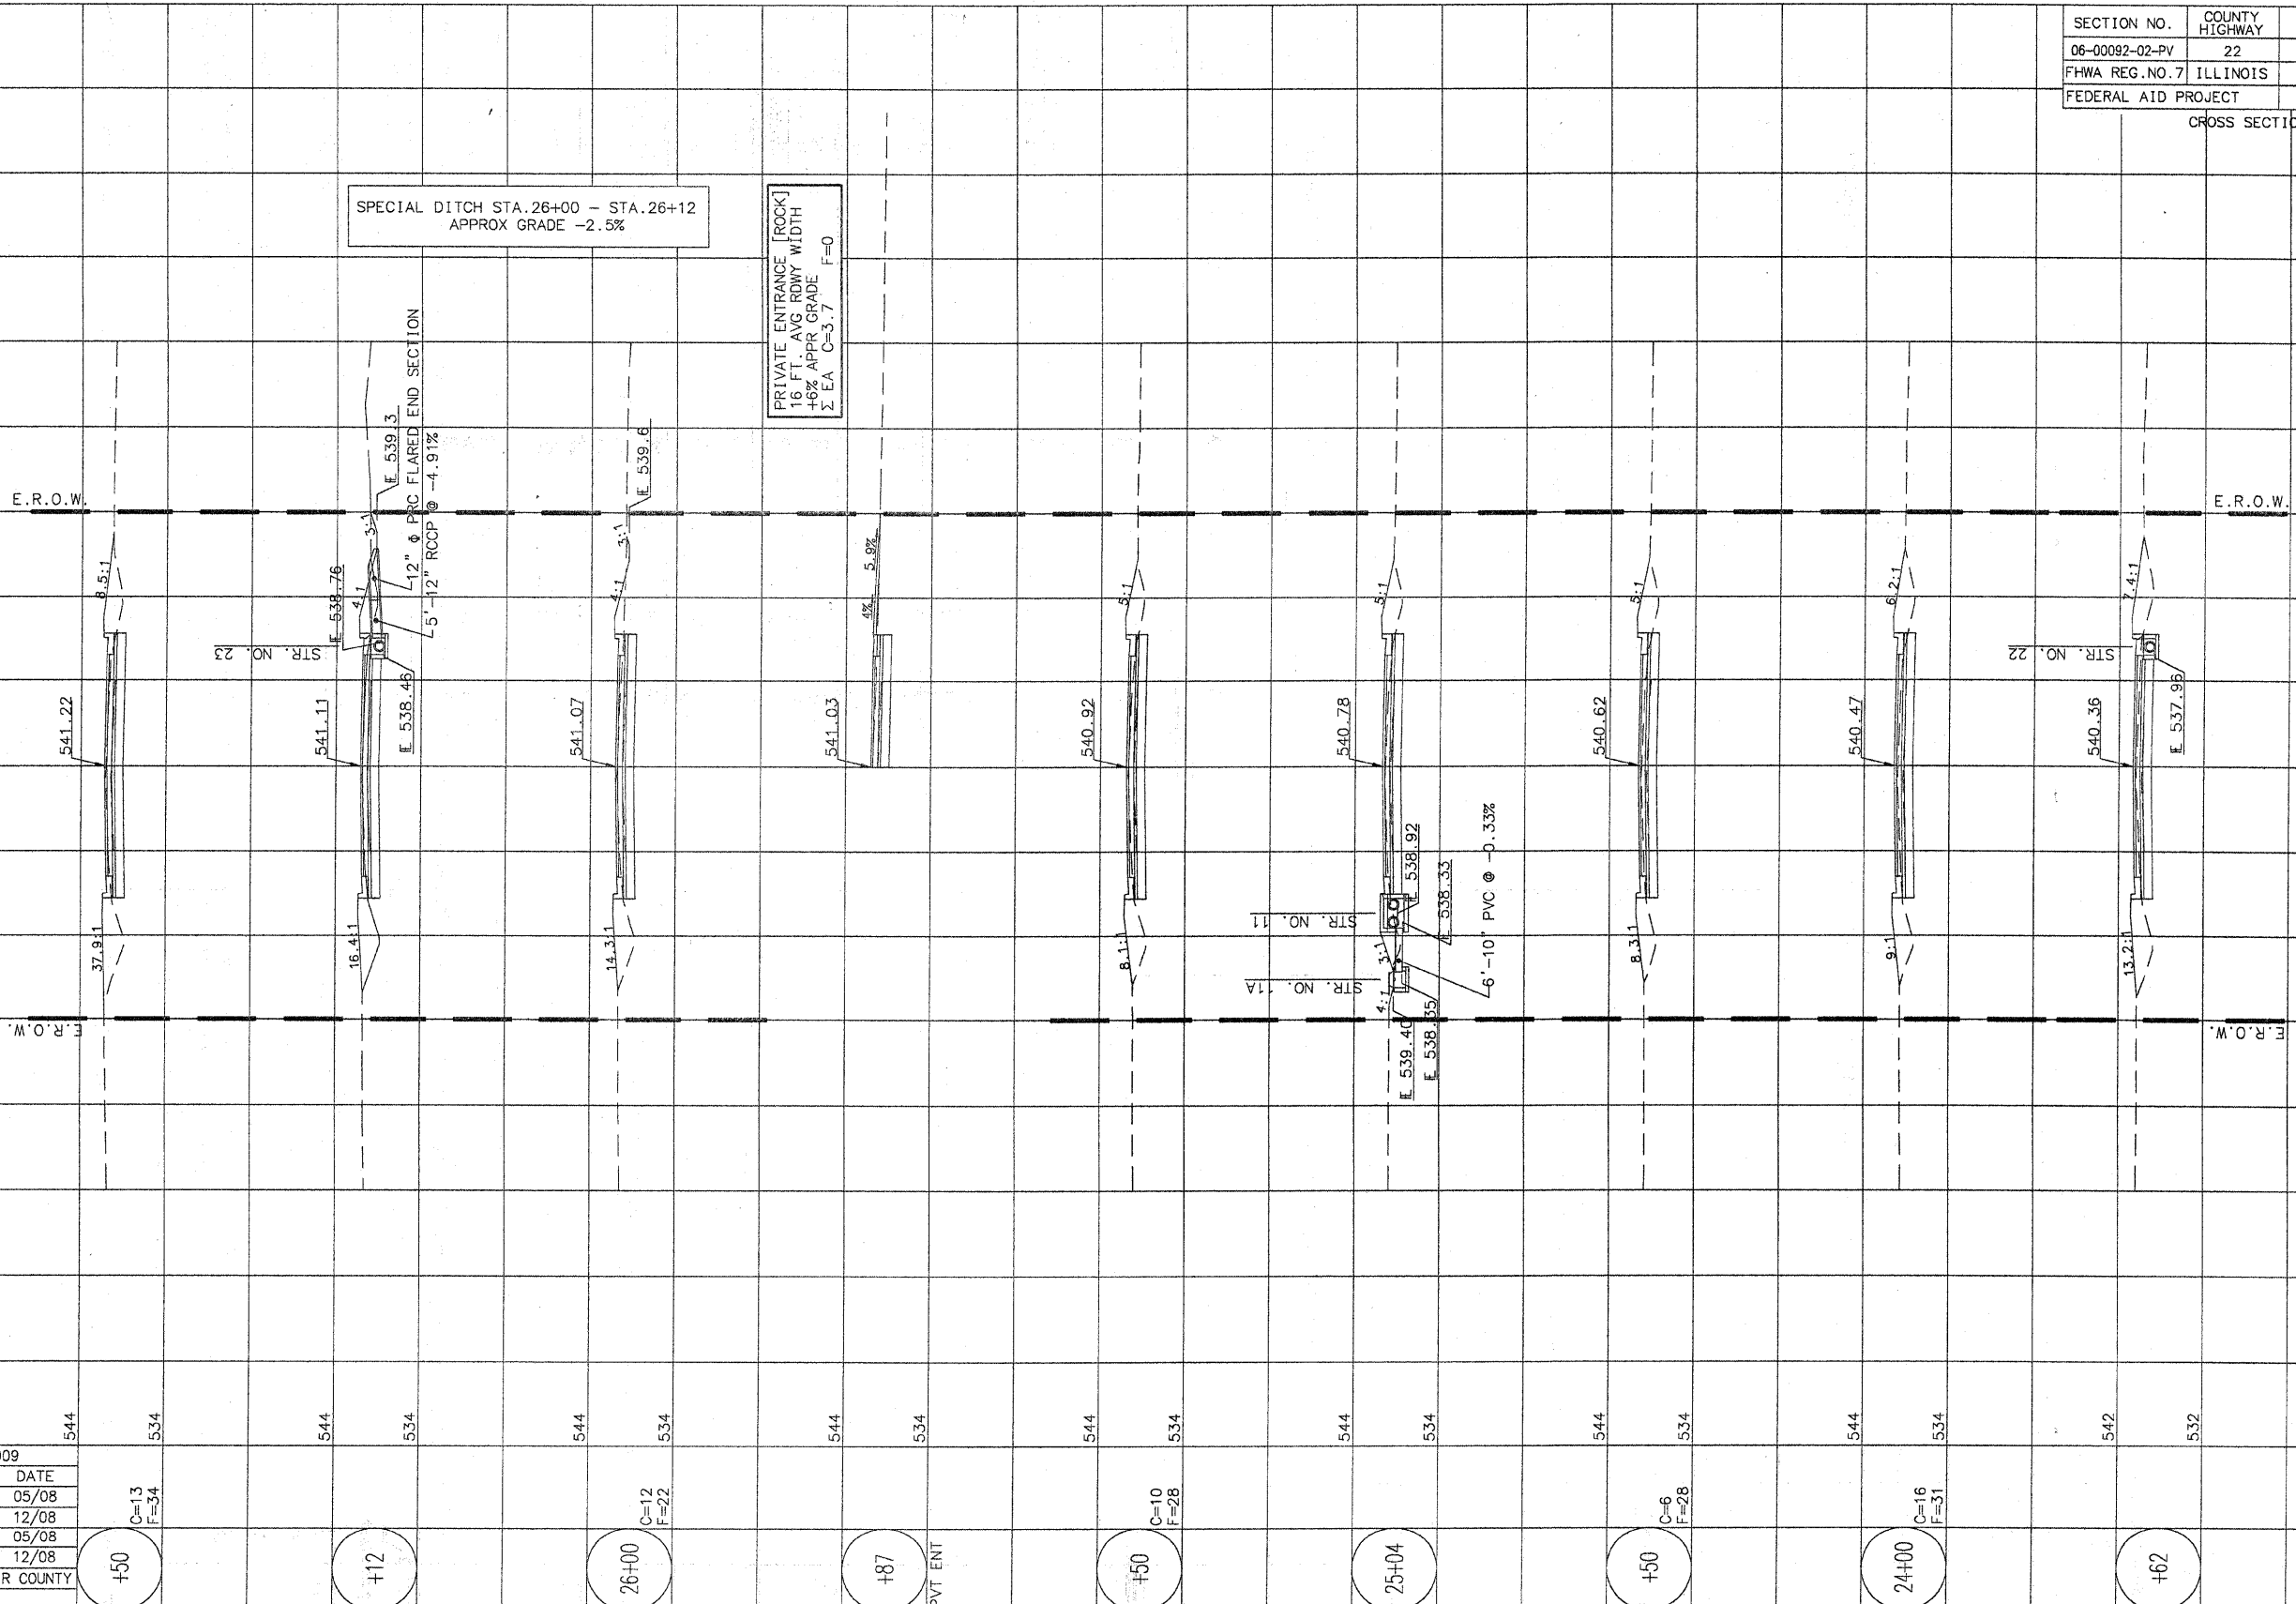

+50	544	534	C=13 F=34
+12	544	534	
26+00	544	534	C=12 F=22
+87	544	534	PVT ENT
+50	544	534	C=10 F=28
25+04	544	534	
+50	544	534	C=6 F=28
24+00	544	534	C=16 F=31
+62	542	532	

HORIZONTAL SCALE = 1:10
 VERTICAL SCALE = 1:10

PROPOSED PROFILE GRADE LINE
 FOR CONCORDIA CHURCH ROAD