


SIDE ROADS PROPOSED TYPICAL SECTION

KLEIN STREET
6TH STREET
7TH STREET
ROBIN AVENUE

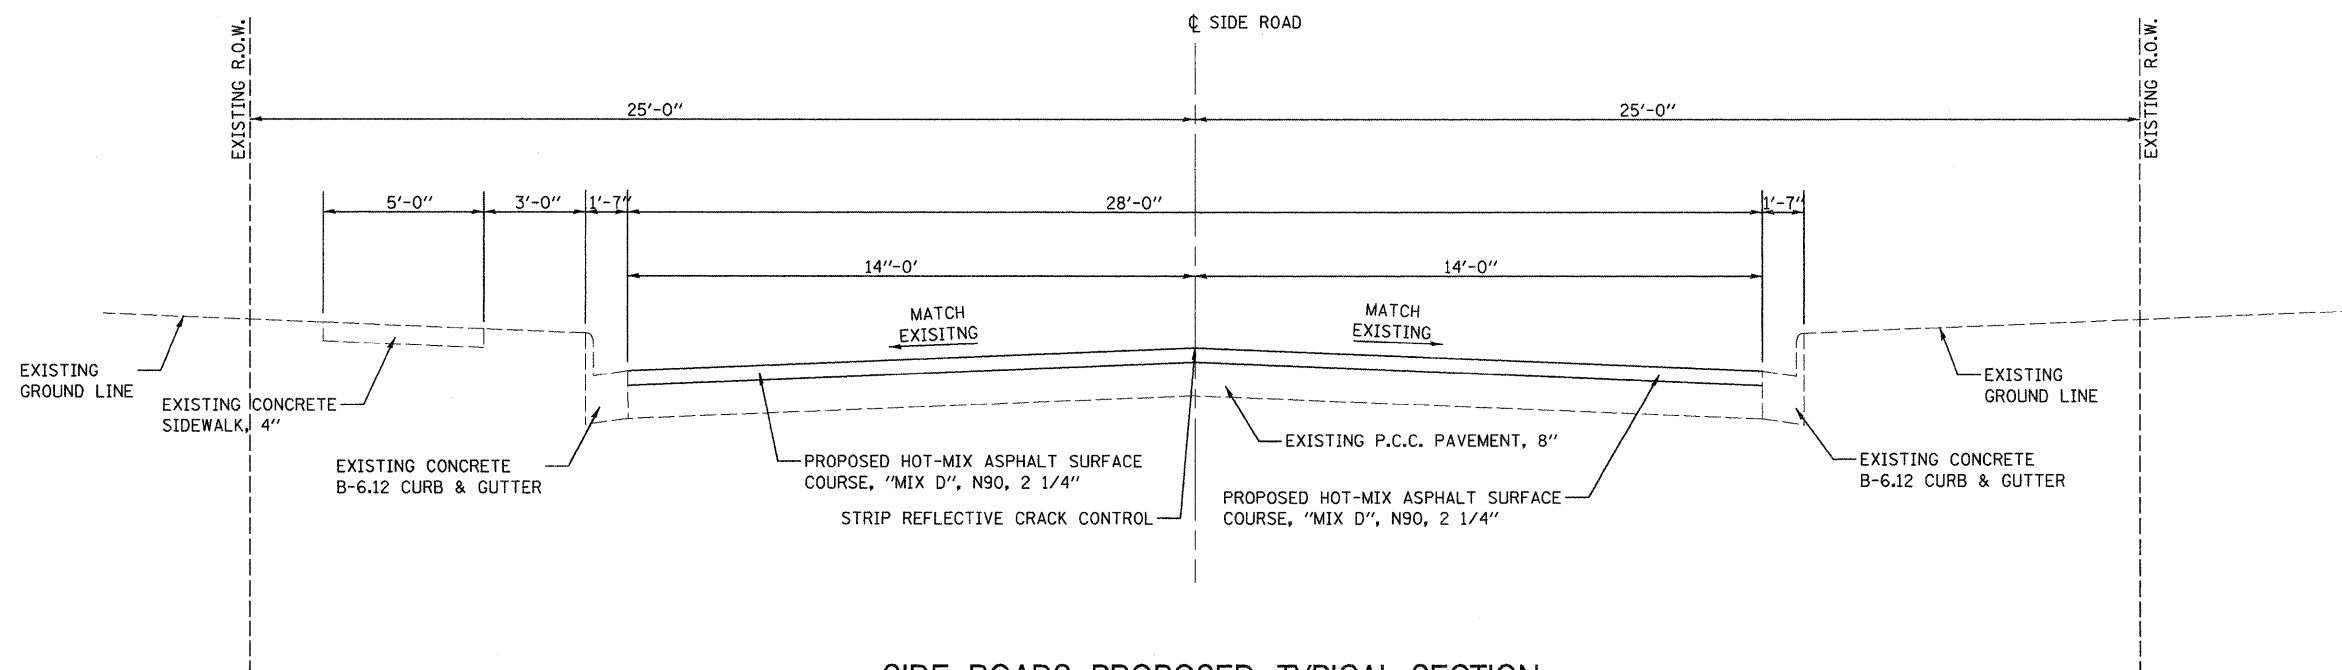

SIDE ROADS PROPOSED TYPICAL SECTION

ORIOLE STREET

FILE NAME =	USER NAME = jke	DESIGNED - BFK	REVISED -	CITY OF VENICE BROADWAY AVENUE	PROPOSED TYPICAL SECTIONS	F.A.U. RTE.	SECTION	COUNTY	TOTAL SHEETS	SHEET NO.	
FILEL		DRAWN - DAN	REVISED -			9097	09-00048-00-RS	MADISON	24	9	
		CHECKED - BFK	REVISED -			CONTRACT NO. 97417					
		DATE - 9/29/09	REVISED -			FED. ROAD DIST. NO. ILLINOIS FED. AID PROJECT					
					SCALE: N.T.S.	SHEET NO. 1 OF 1 SHEETS					