

PLAN	DATE
BY	
REVISIONS	
NO.	
DATE	
BY	
REVISIONS	
NO.	
DATE	
BY	
REVISIONS	
NO.	
DATE	

PROFILE	DATE
BY	
REVISIONS	
NO.	
DATE	
BY	
REVISIONS	
NO.	
DATE	
BY	
REVISIONS	
NO.	
DATE	


- LEGEND**
- LIMITS OF (HMA OR PCC) SURFACE REMOVAL (2") & PROPOSED 2" HMA SURFACE COURSE
  - LIMITS CLASS D PATCHES, 10"
  - LIMITS OF STRIP REFLECTIVE CRACK CONTROL
  - 4" YELLOW THERMOPLASTIC SKIP DASH STRIPING (10' - 30' SKIP DASH)

**PLAN**  
SCALE: 1" = 20'

**NOTES:**

EX. SEWERS AND STRUCTURES WHERE SHOWN ARE APPROXIMATE ONLY. THE CONTRACTOR SHALL FIELD VERIFY LOCATIONS PRIOR TO CONSTRUCTION.

ALL EXISTING STORM STRUCTURES AND SEWER LINES TO BE USED IN PLACE UNLESS OTHERWISE NOTED. ALL EXISTING STRUCTURES AND SEWERS ARE TO BE PROTECTED. ANY DAMAGE TO EXISTING STRUCTURES OR SEWERS WILL BE REPAIRED OR REPLACED AT THE CONTRACTORS EXPENSE.

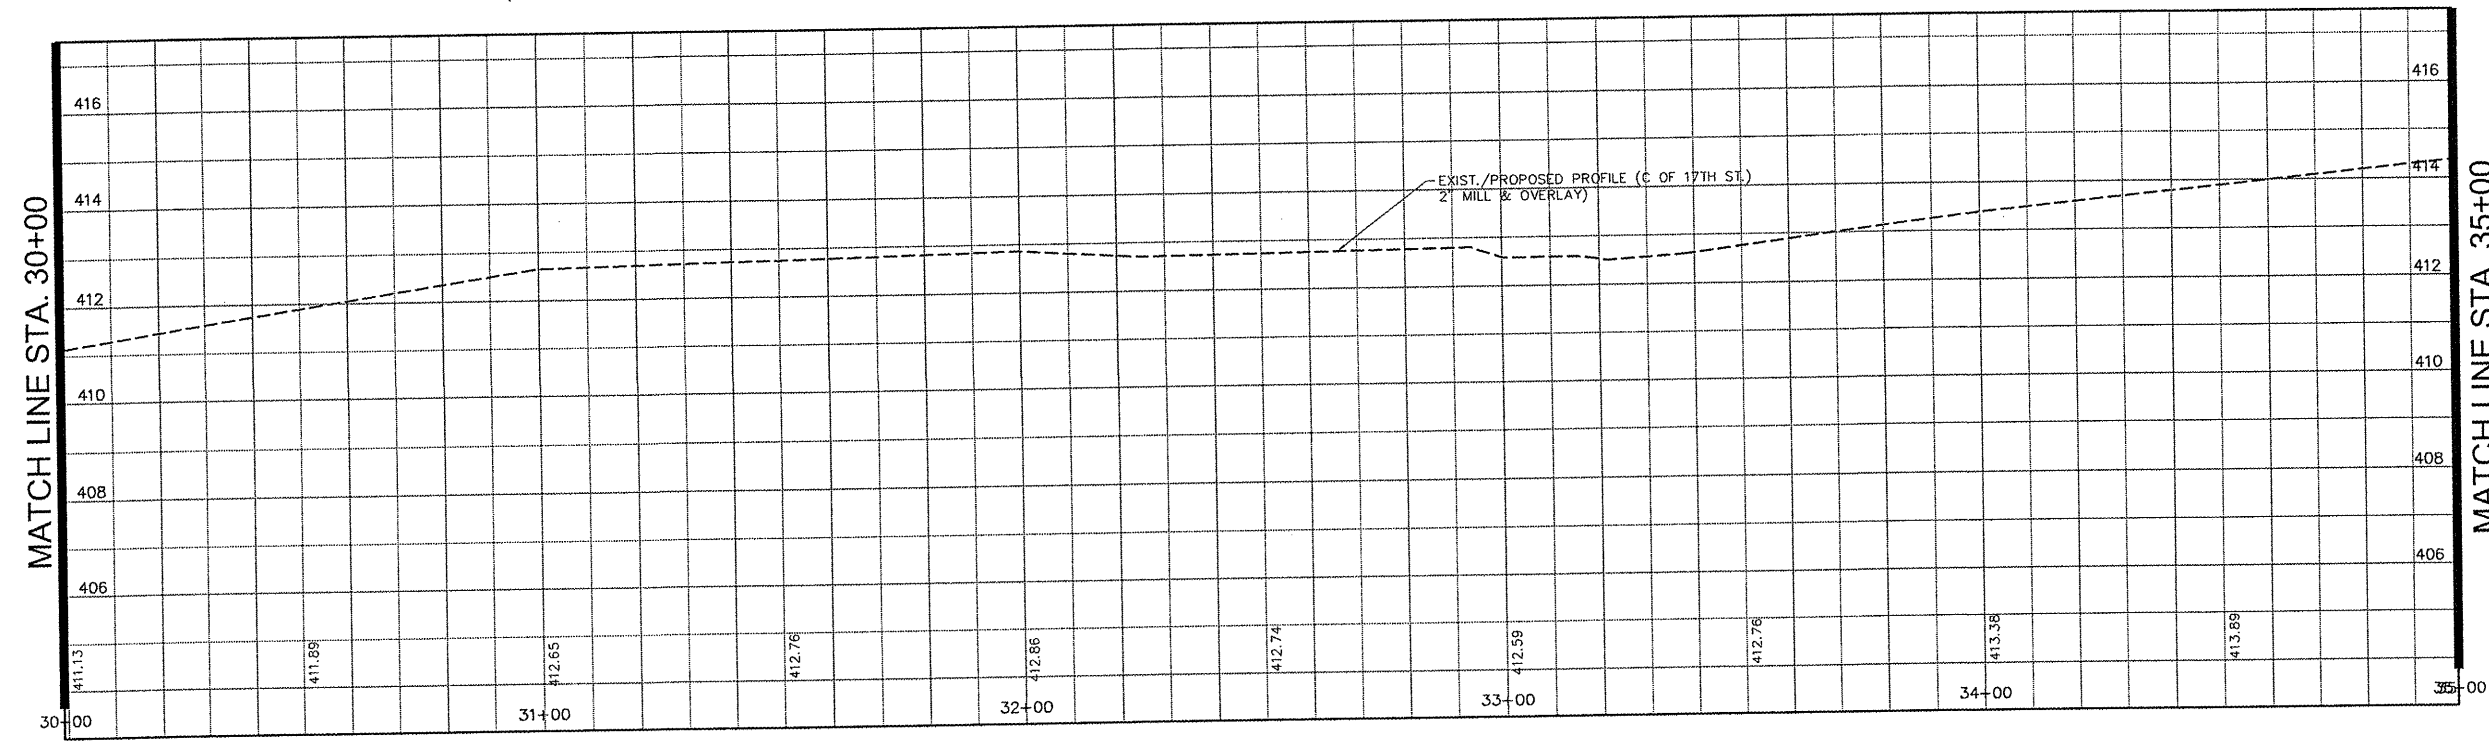

**PROFILE**  
HORIZ. SCALE: 1" = 20'  
VERT. SCALE: 1" = 2'

**CITY OF EAST SAINT LOUIS  
17TH STREET RESURFACING**

SCALE: 1"=20' SHEET NO. 8 OF 14 SHEETS STA. 30+00 TO STA. 35+00

FILE NAME = \$FILEL\$

USER NAME = \$USER\$	DESIGNED - GAC	REVISED -
PLOT SCALE = \$SCALE\$	DRAWN - SDD	REVISED -
	CHECKED - MRA	REVISED -
		REVISED -

F.A.P. R.T.E.	SECTION	COUNTY	TOTAL SHEETS	SHEET NO.
9223	09-00219-00-RS	ST. CLAIR	14	9
CONTRACT NO. _____				
FED. ROAD DIST. NO. _____ ILLINOIS FED. AID PROJECT				