
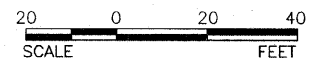
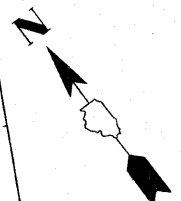
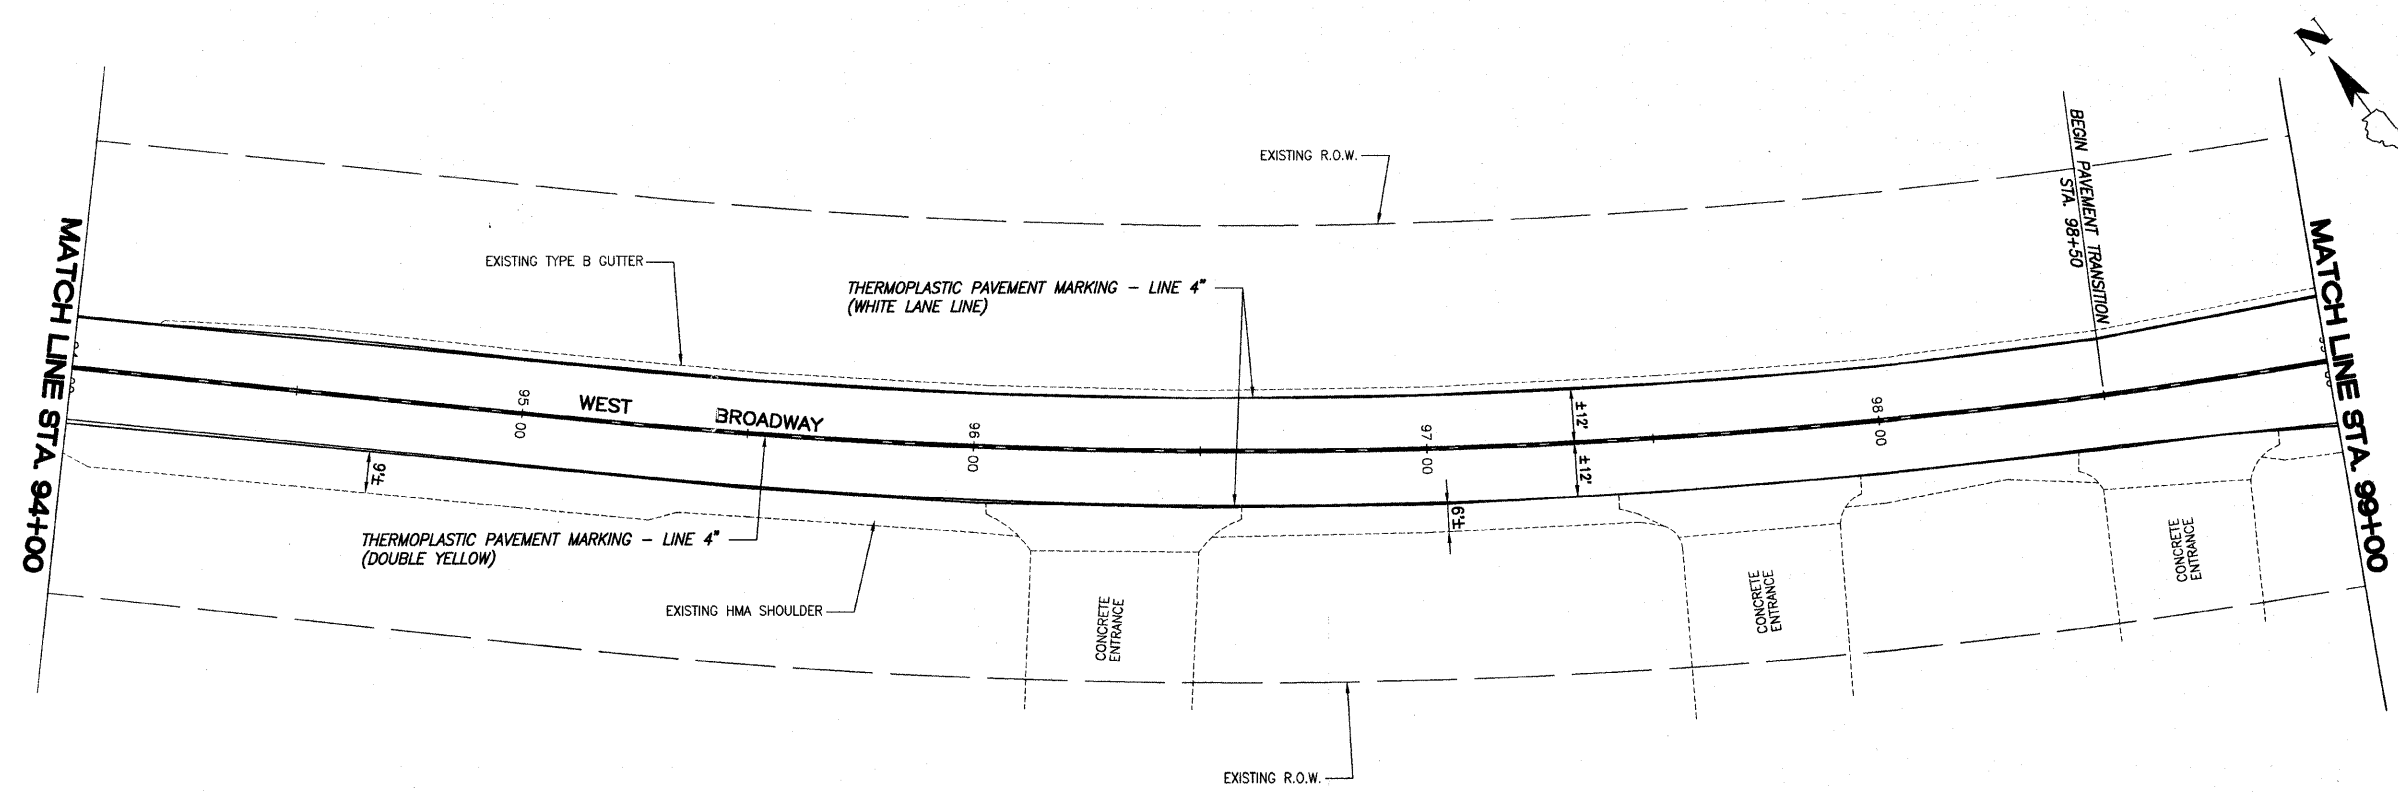
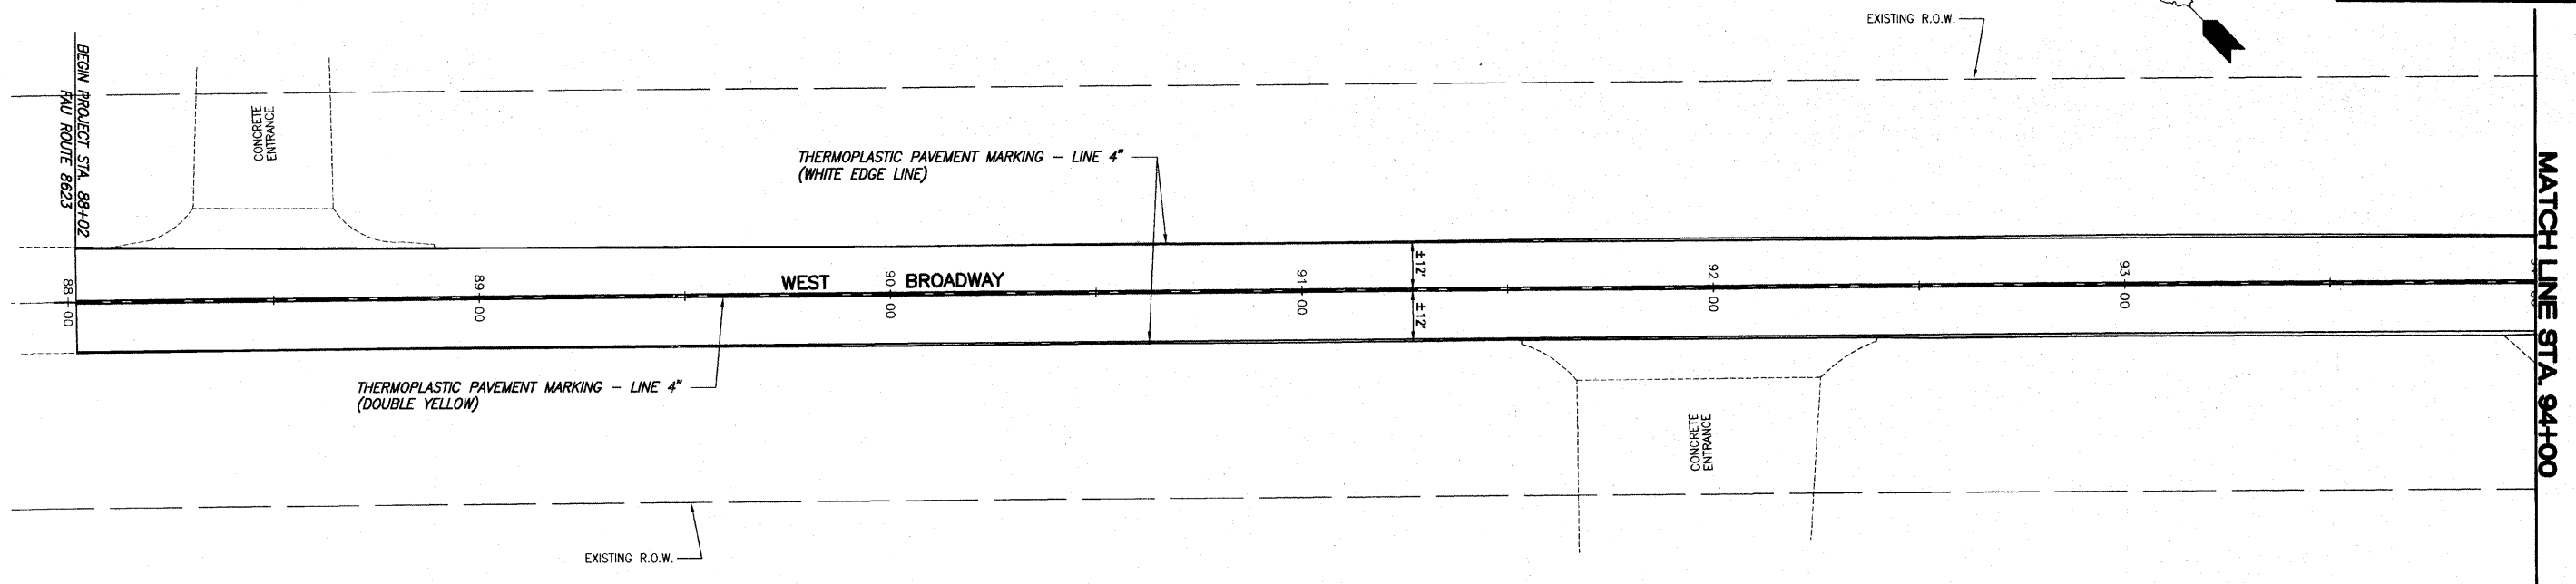


F.A.U. ROUTE	SECTION	COUNTY	TOTAL SHEETS	SHEET NUMBER
8623	09-00096-00-RS	MARION	22	5
STA. 88+02.00 TO STA. 99+00.00				
FEDERAL AID PROJECT			CONTRACT 97245	

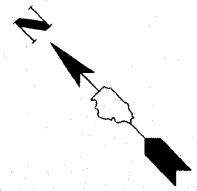

- LEGEND**
- STORM SEWER INLET
 - ⊗ GRATED STORM SEWER INLET
 - ⊙ MANHOLE
 - ⊕ WATER METER
 - ⊖ WATER VALVE
 - ⊗ GAS VALVE
 - ⊙ FIRE HYDRANT
 - ⊕ UTILITY OR POWER POLE
 - ⊖ GUY WIRE
 - ⊗ LIGHT STANDARD
 - ⊙ TRAFFIC SIGNS