


F.A.U. ROUTE	SECTION	COUNTY	TOTAL SHEETS	SHEET NUMBER
8609	09-00096-00-RS	MARION	22	9
STA. 130+15.79		TO STA. 141+54.52		
FEDERAL AID PROJECT		CONTRACT 97245		

* TRANSITION DISTANCE FROM B/C FROM 6' TO 3'
6' AT STA. 133+00 AND 3' AT STA. 135+43

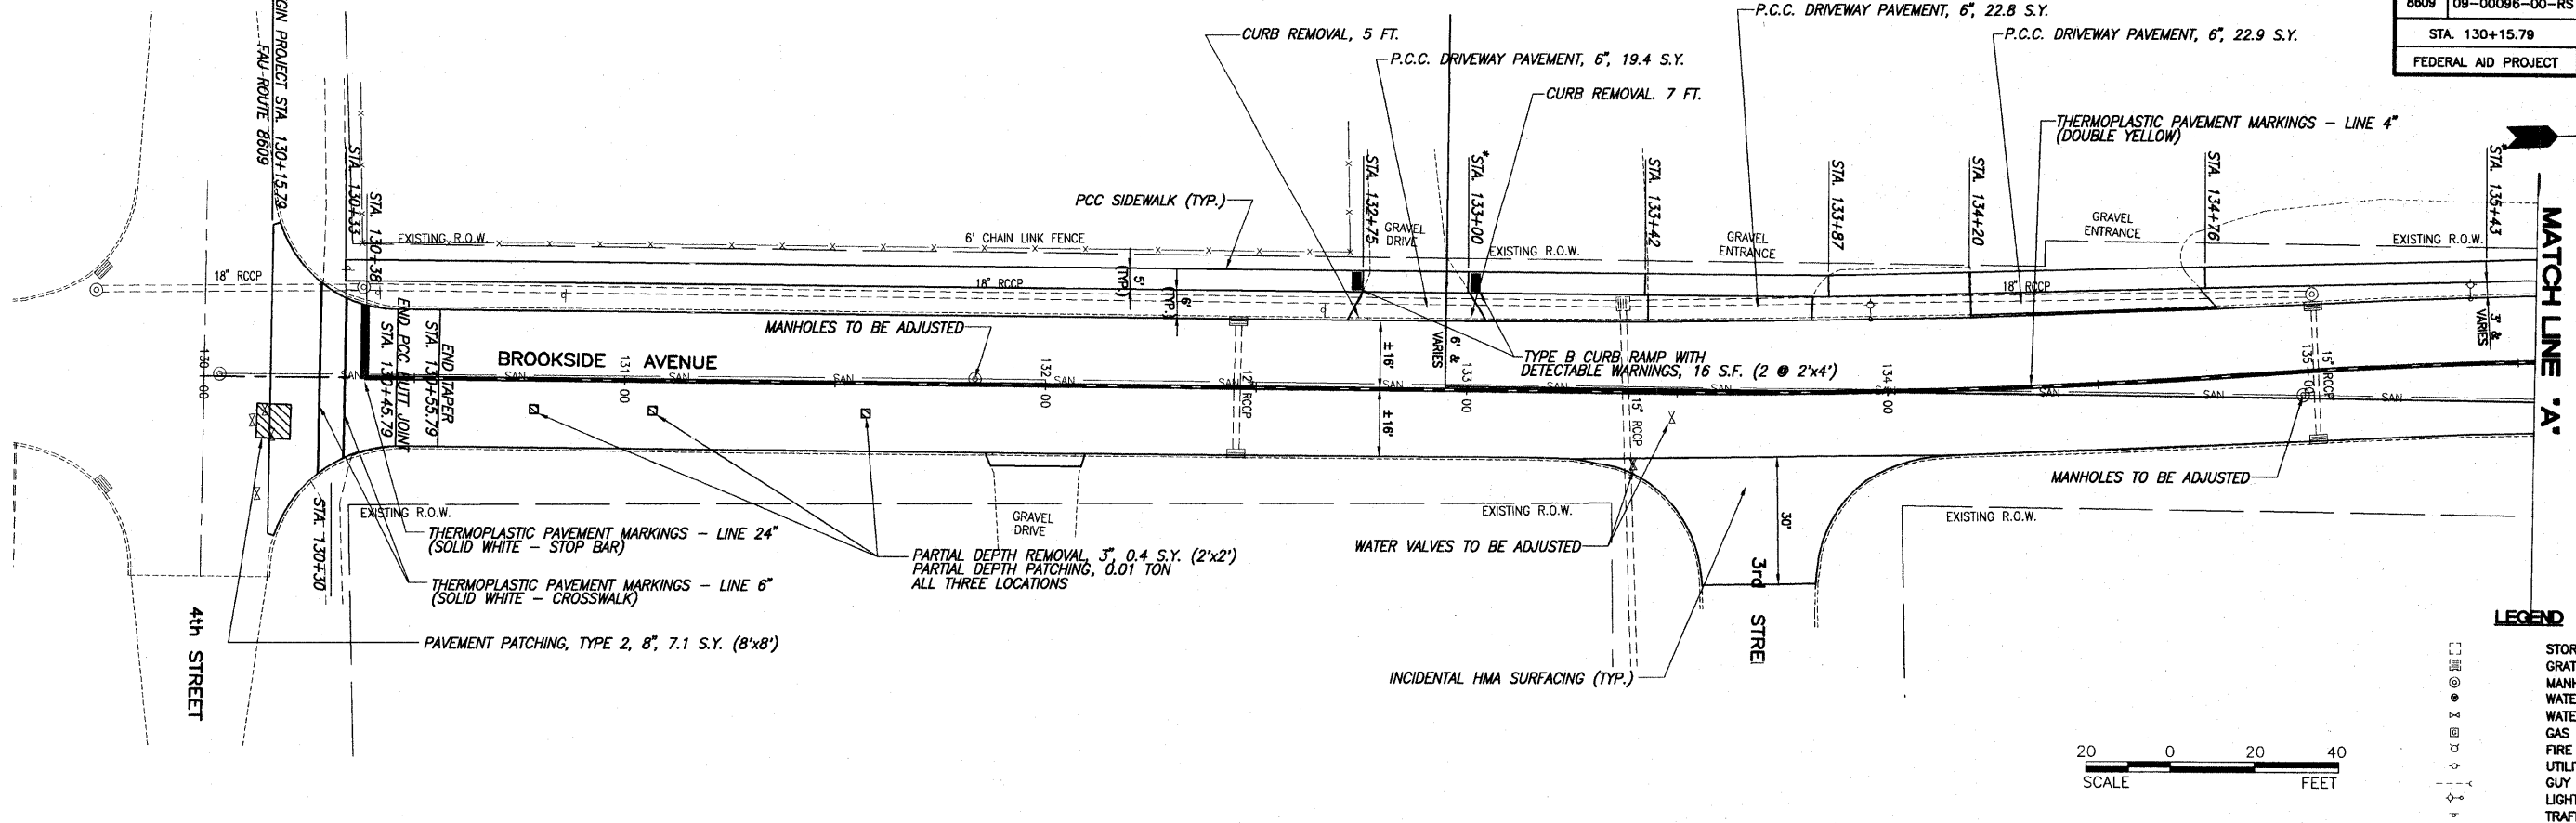

LEGEND

- STORM SEWER INLET
- GRATED STORM SEWER INLET
- MANHOLE
- WATER METER
- WATER VALVE
- GAS VALVE
- FIRE HYDRANT
- UTILITY OR POWER POLE
- GUY WIRE
- LIGHT STANDARD
- TRAFFIC SIGNS

