


F.A.U. ROUTE 8623 8609	SECTION 09-00096-00-RS	COUNTY MARION	TOTAL SHEETS 22	SHEET NUMBER 12
FEDERAL AID PROJECT		CONTRACT 97245		

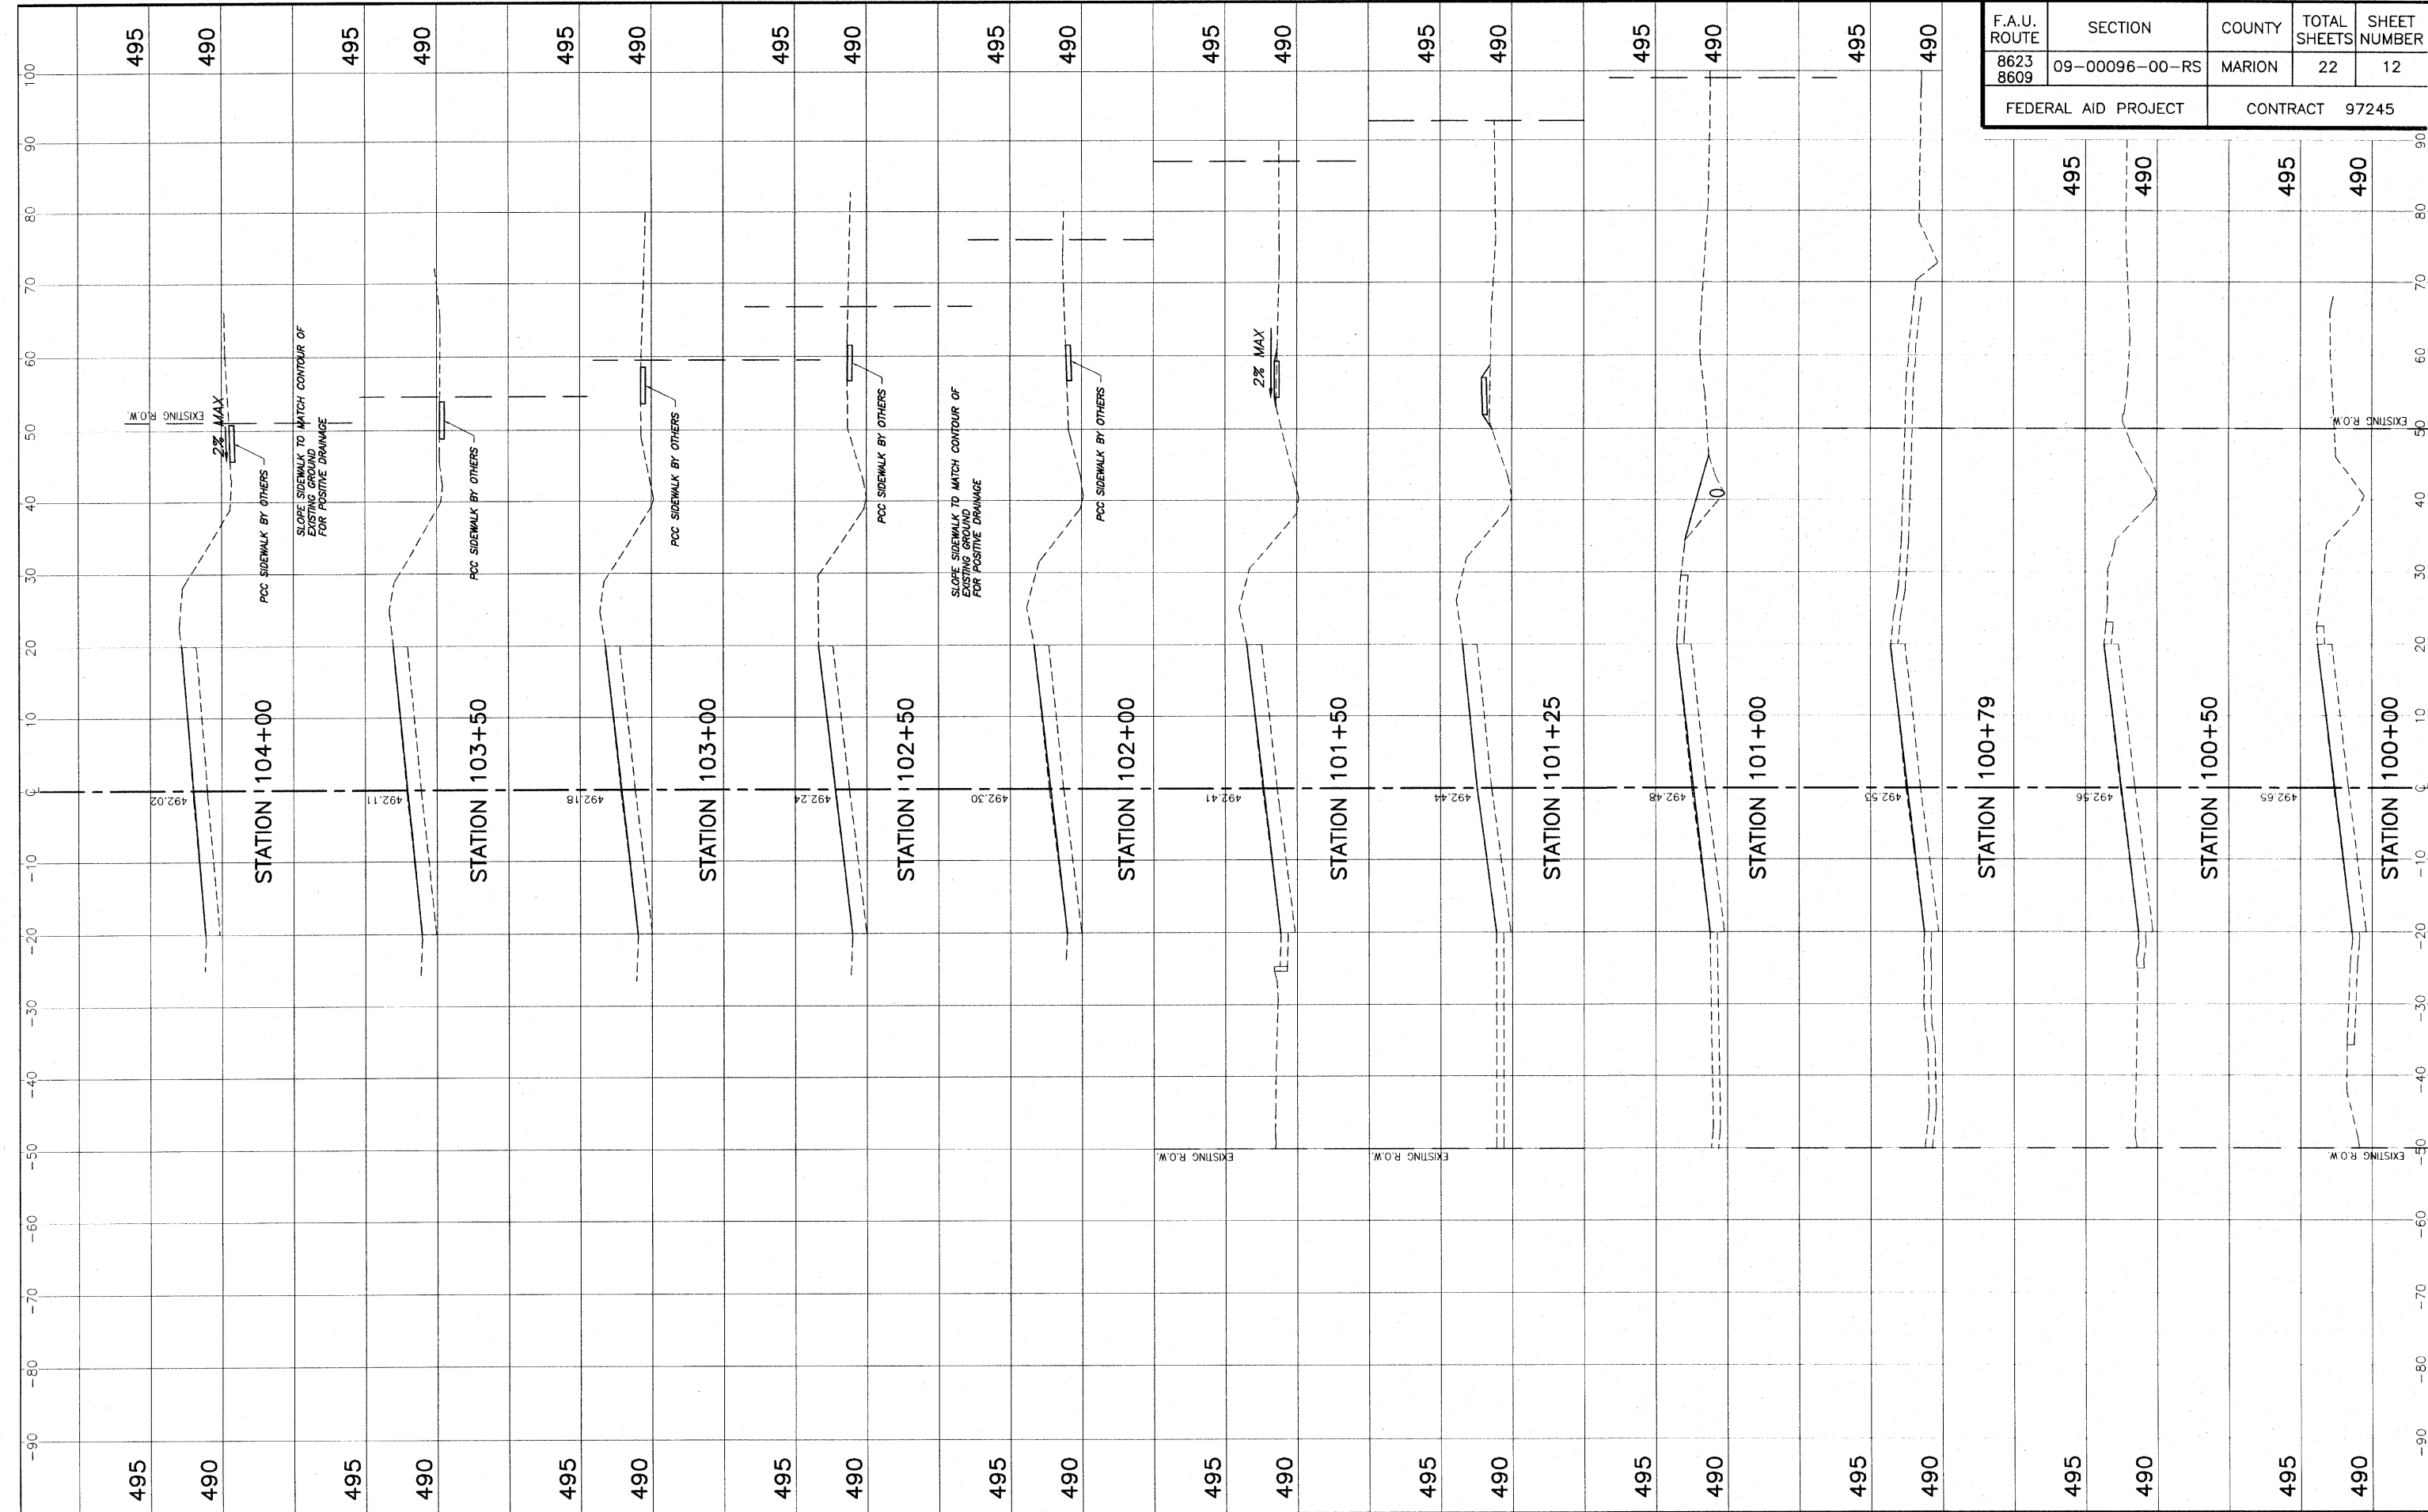

STA. 100+00 - STA. 104+00 CROSS SECTIONS  
WEST BROADWAY IMPROVEMENTS CENTRALIA, ILLINOIS