


F.A.U. ROUTE	SECTION	COUNTY	TOTAL SHEETS	SHEET NUMBER
8623 8609	09-00096-00-RS	MARION	22	13
FEDERAL AID PROJECT		CONTRACT 97245		

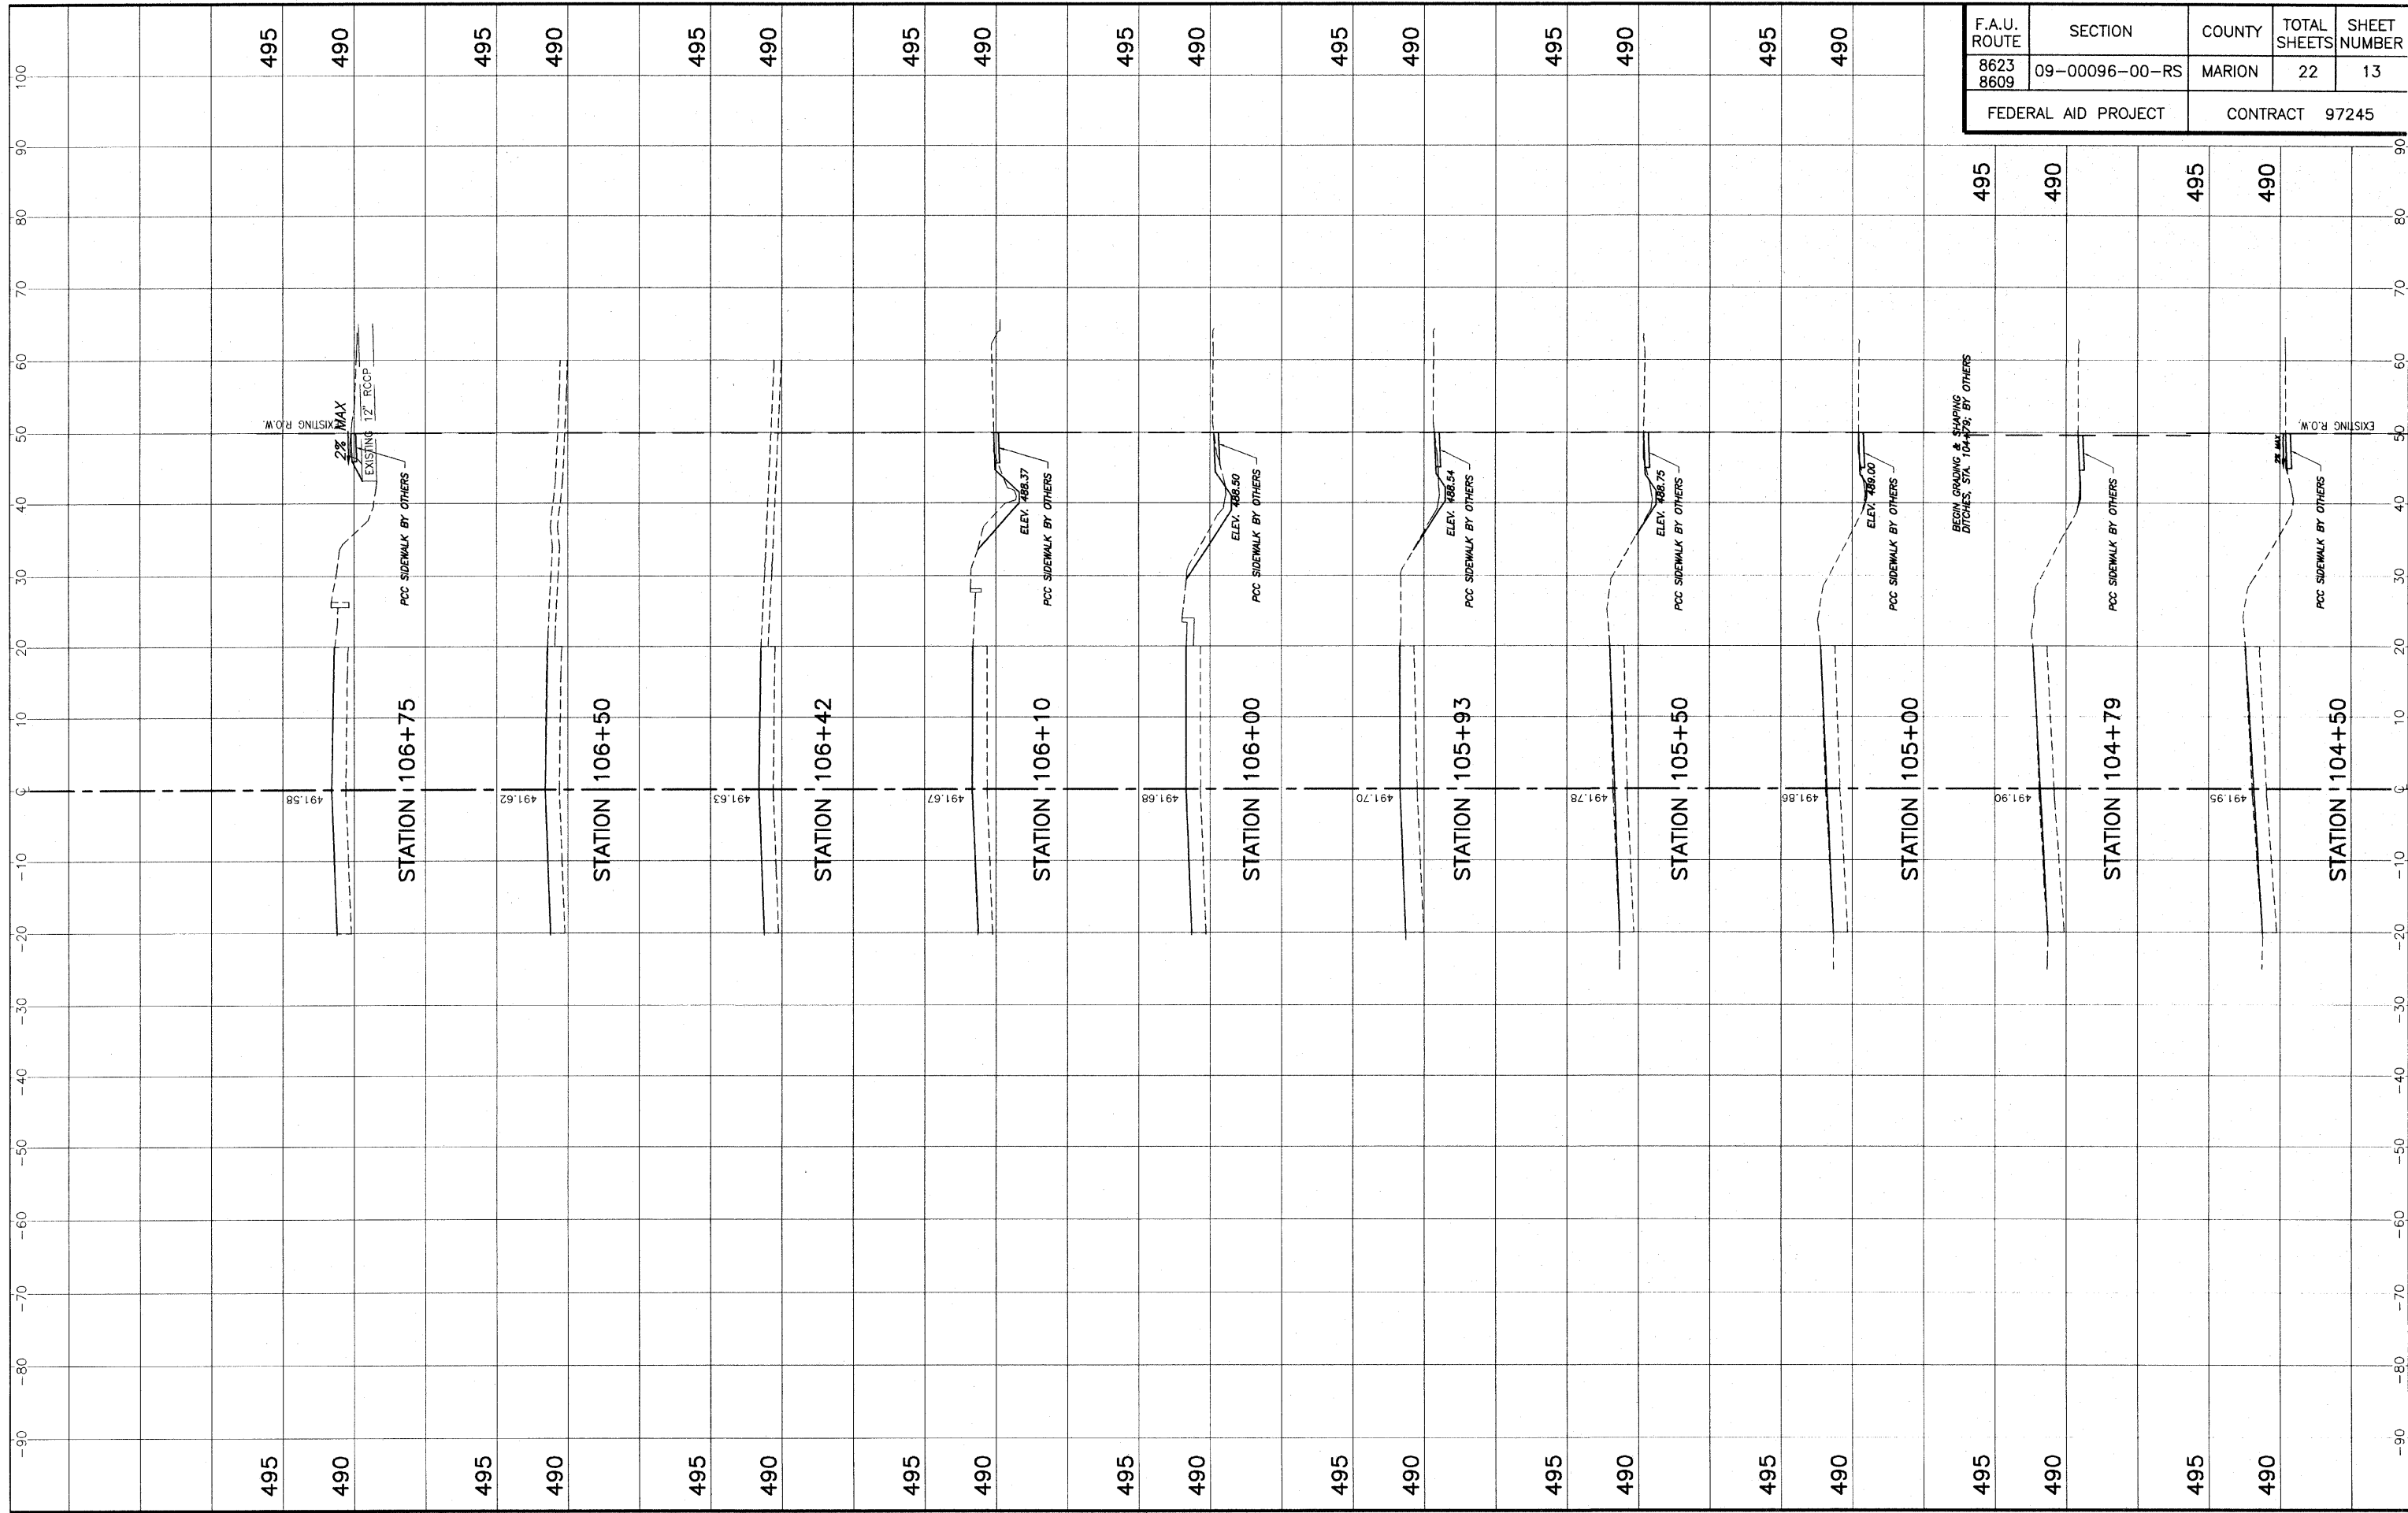

STA. 104+50 - STA. 106+75 CROSS SECTIONS  
WEST BROADWAY IMPROVEMENTS CENTRALIA, ILLINOIS