


F.A.U. ROUTE	SECTION	COUNTY	TOTAL SHEETS	SHEET NUMBER
8623 8609	09-00096-00-RS	MARION	22	15
FEDERAL AID PROJECT			CONTRACT 97245	

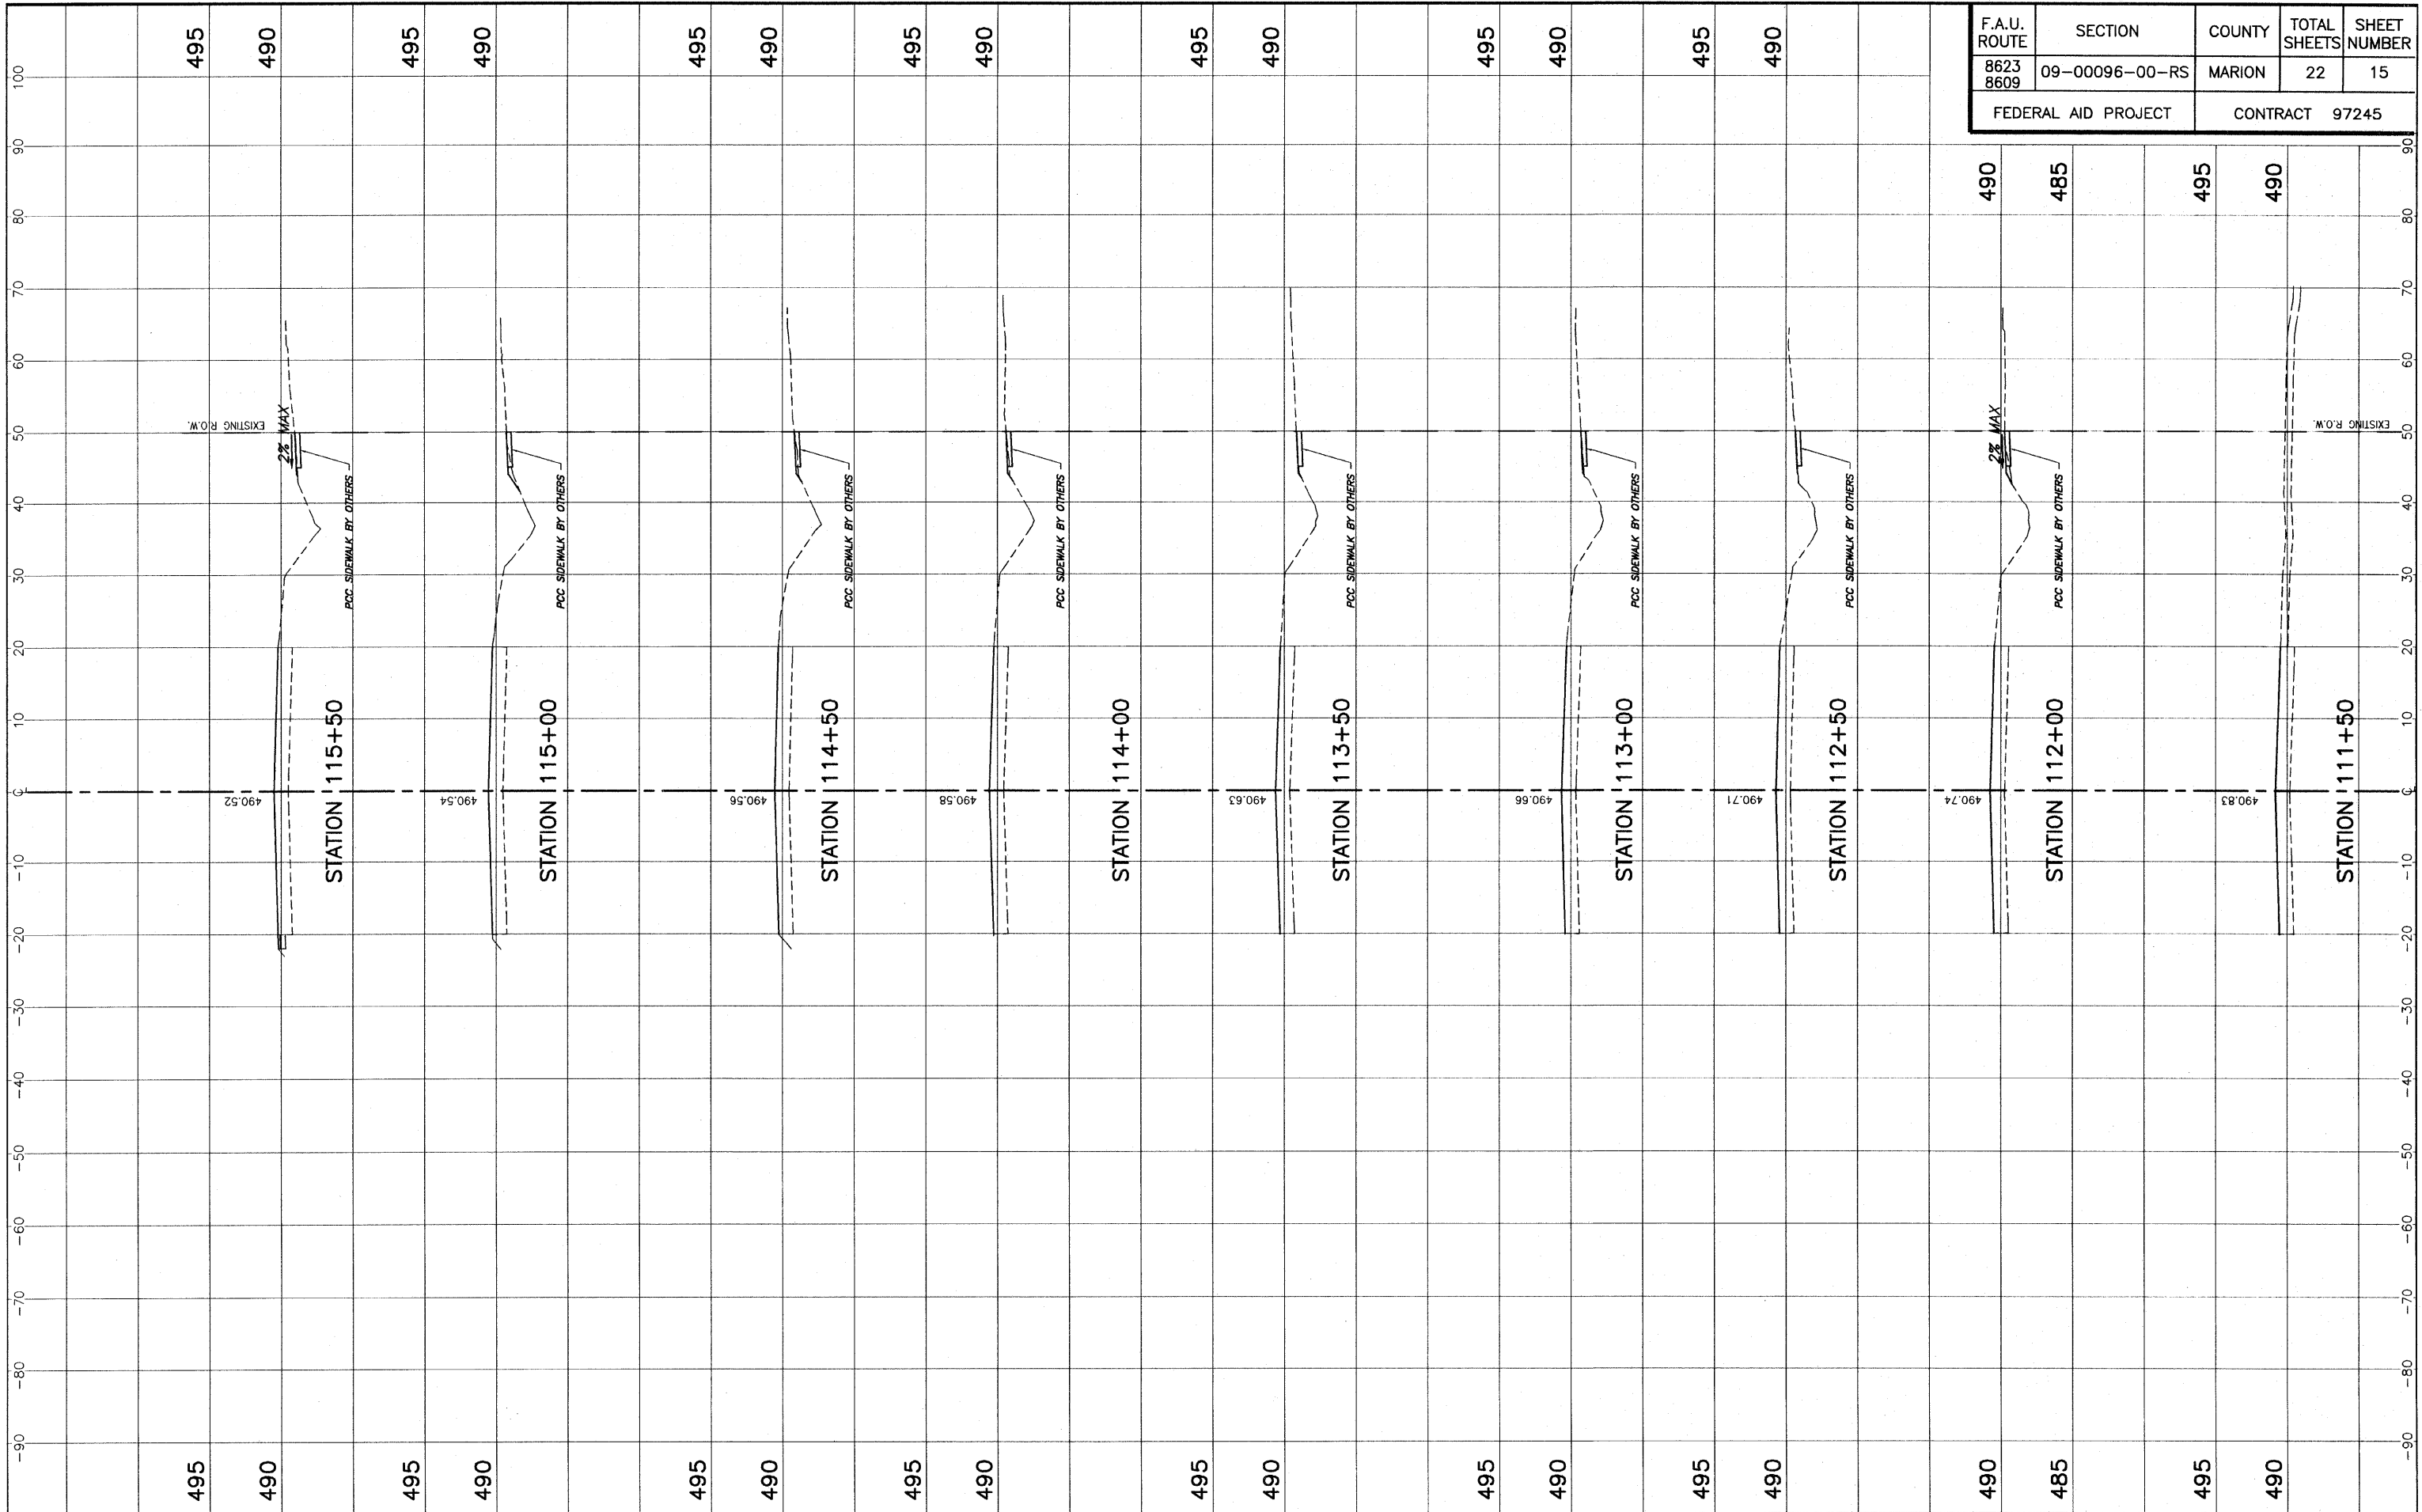

STA. 111+50 - STA. 115+50 CROSS SECTIONS
 BROADWAY STREET IMPROVEMENTS CENTRALIA, ILLINOIS