


F.A.U. ROUTE	SECTION	COUNTY	TOTAL SHEETS	SHEET NUMBER
8623 8609	09-00096-00-RS	MARION	22	20
FEDERAL AID PROJECT		CONTRACT 97245		

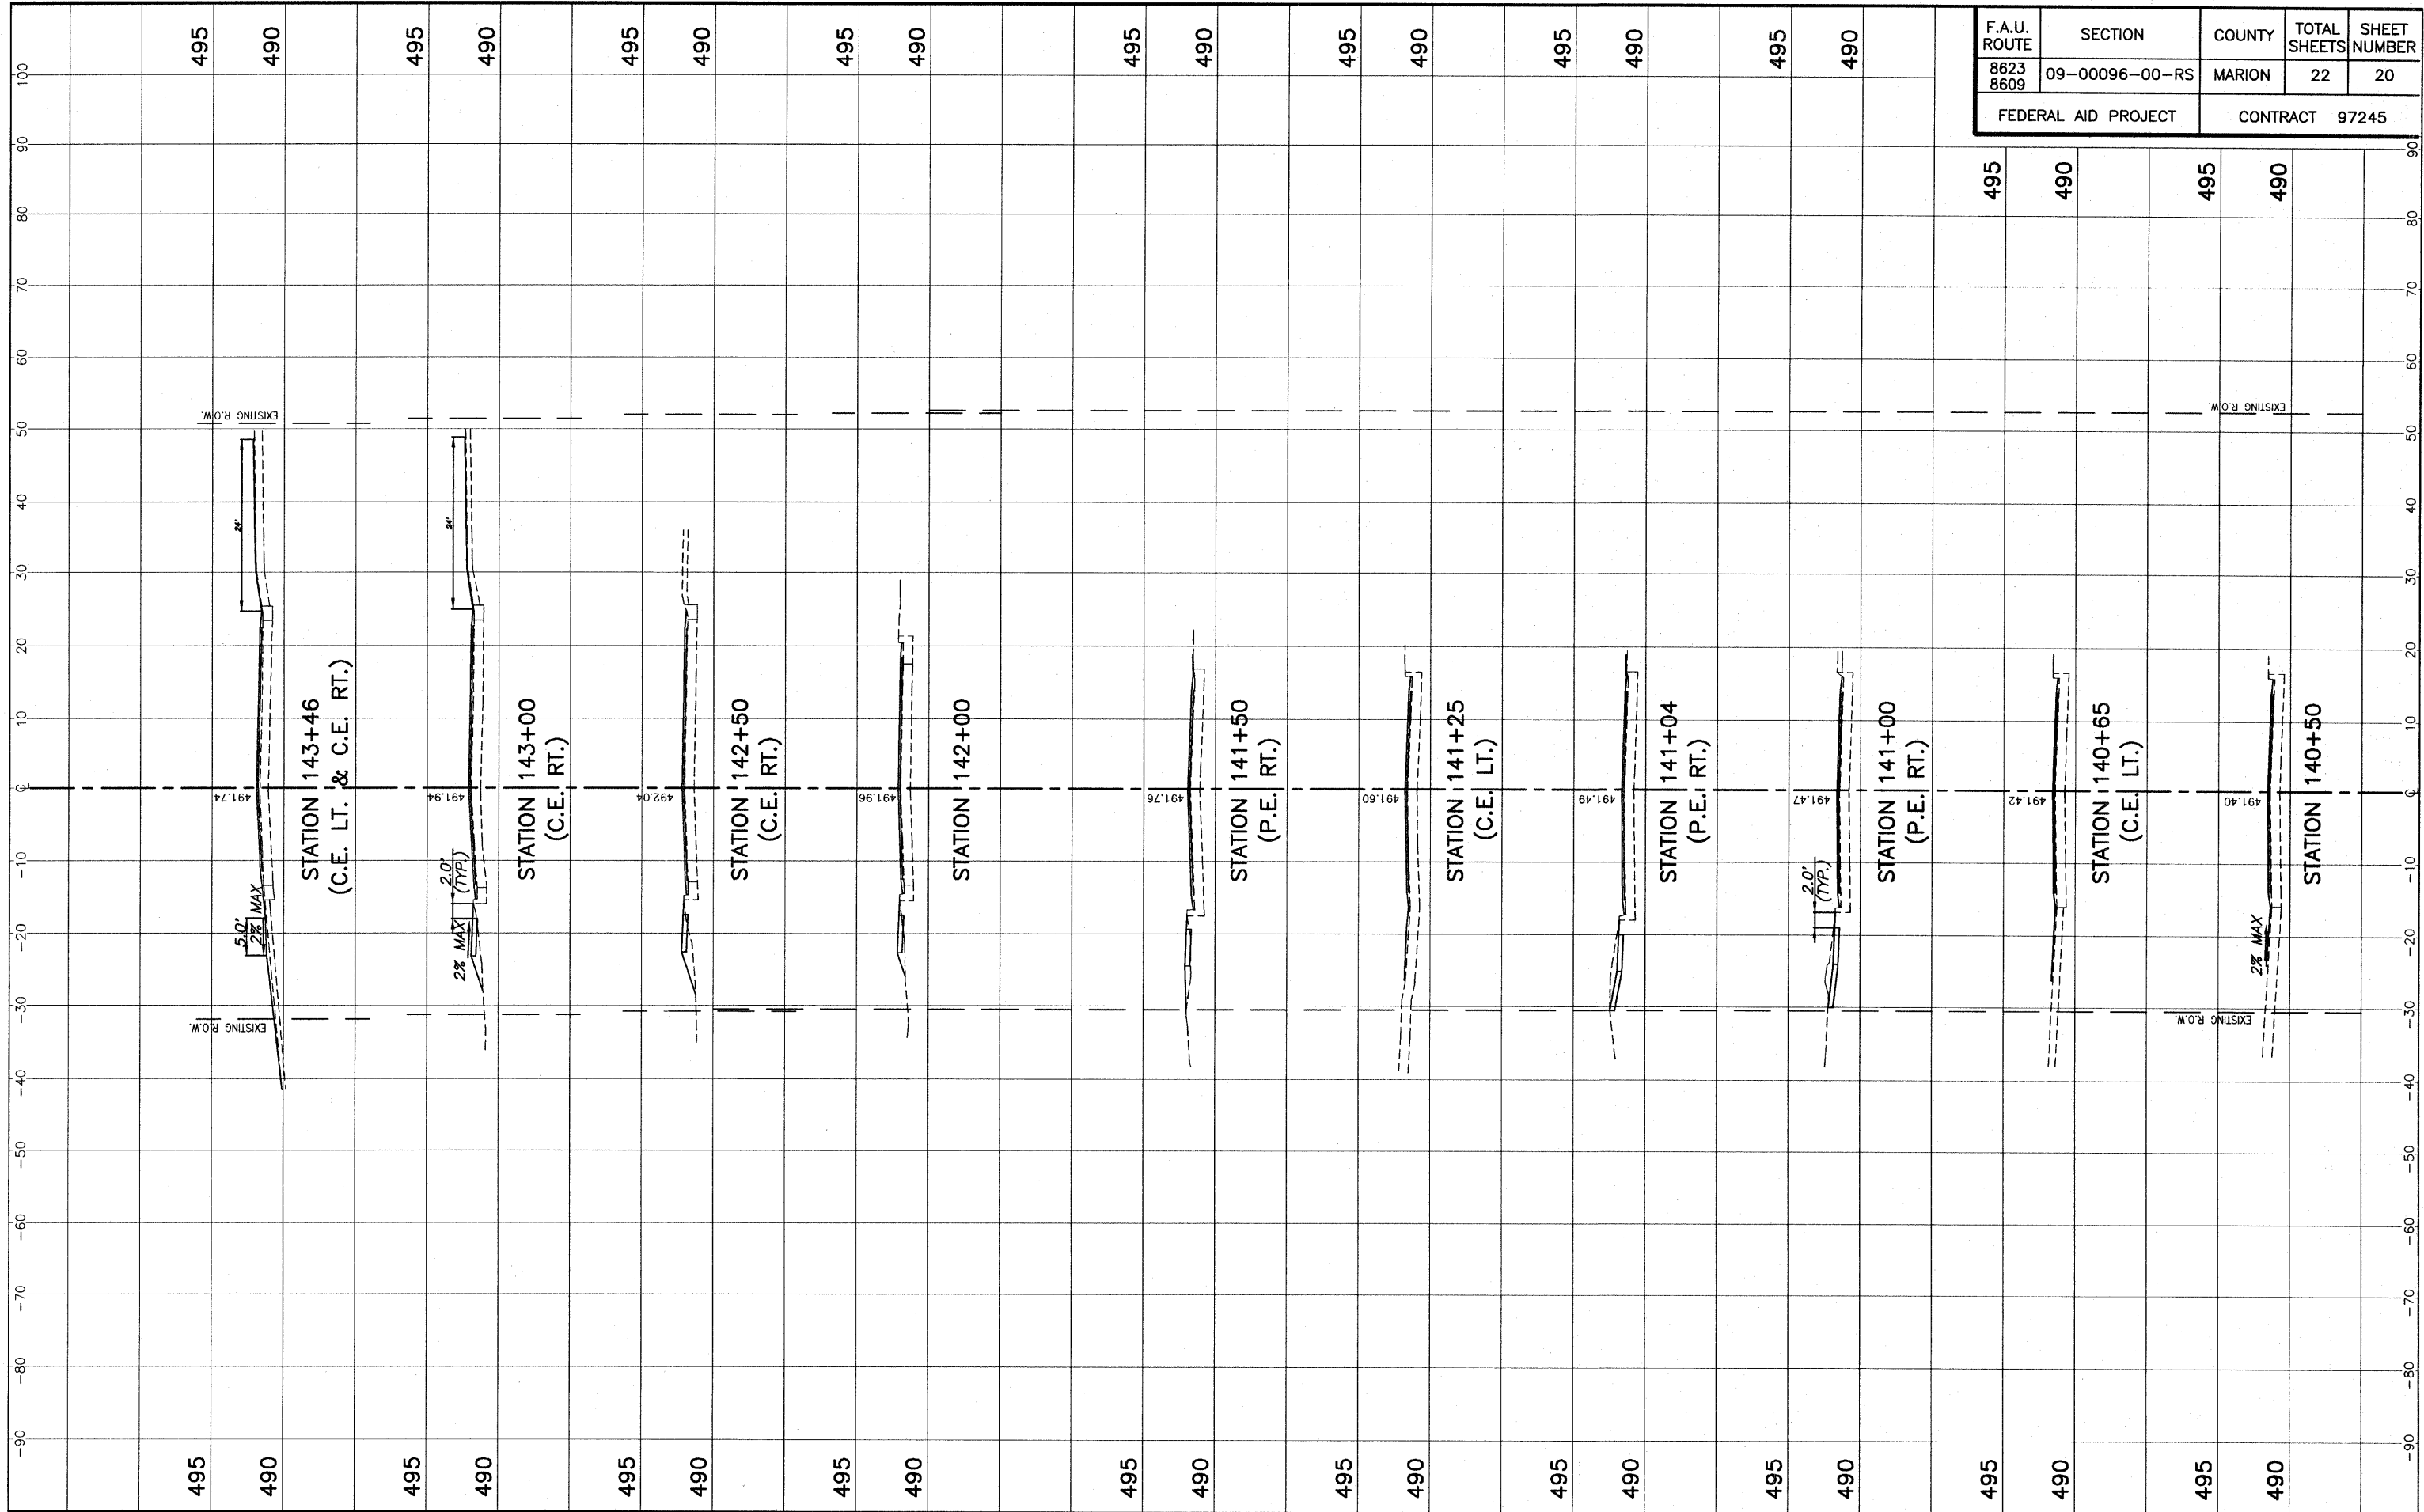

STA. 140+50 - STA. 143+46 CROSS SECTIONS
 BROOKSIDE AVENUE IMPROVEMENTS CENTRALIA, ILLINOIS