


FAU ROUTE	SECTION	COUNTY	TOTAL SHEETS	SHEET NO.
8902	08-00075-01-LS	MADISON	12	11
CONTRACT NO. 97428				

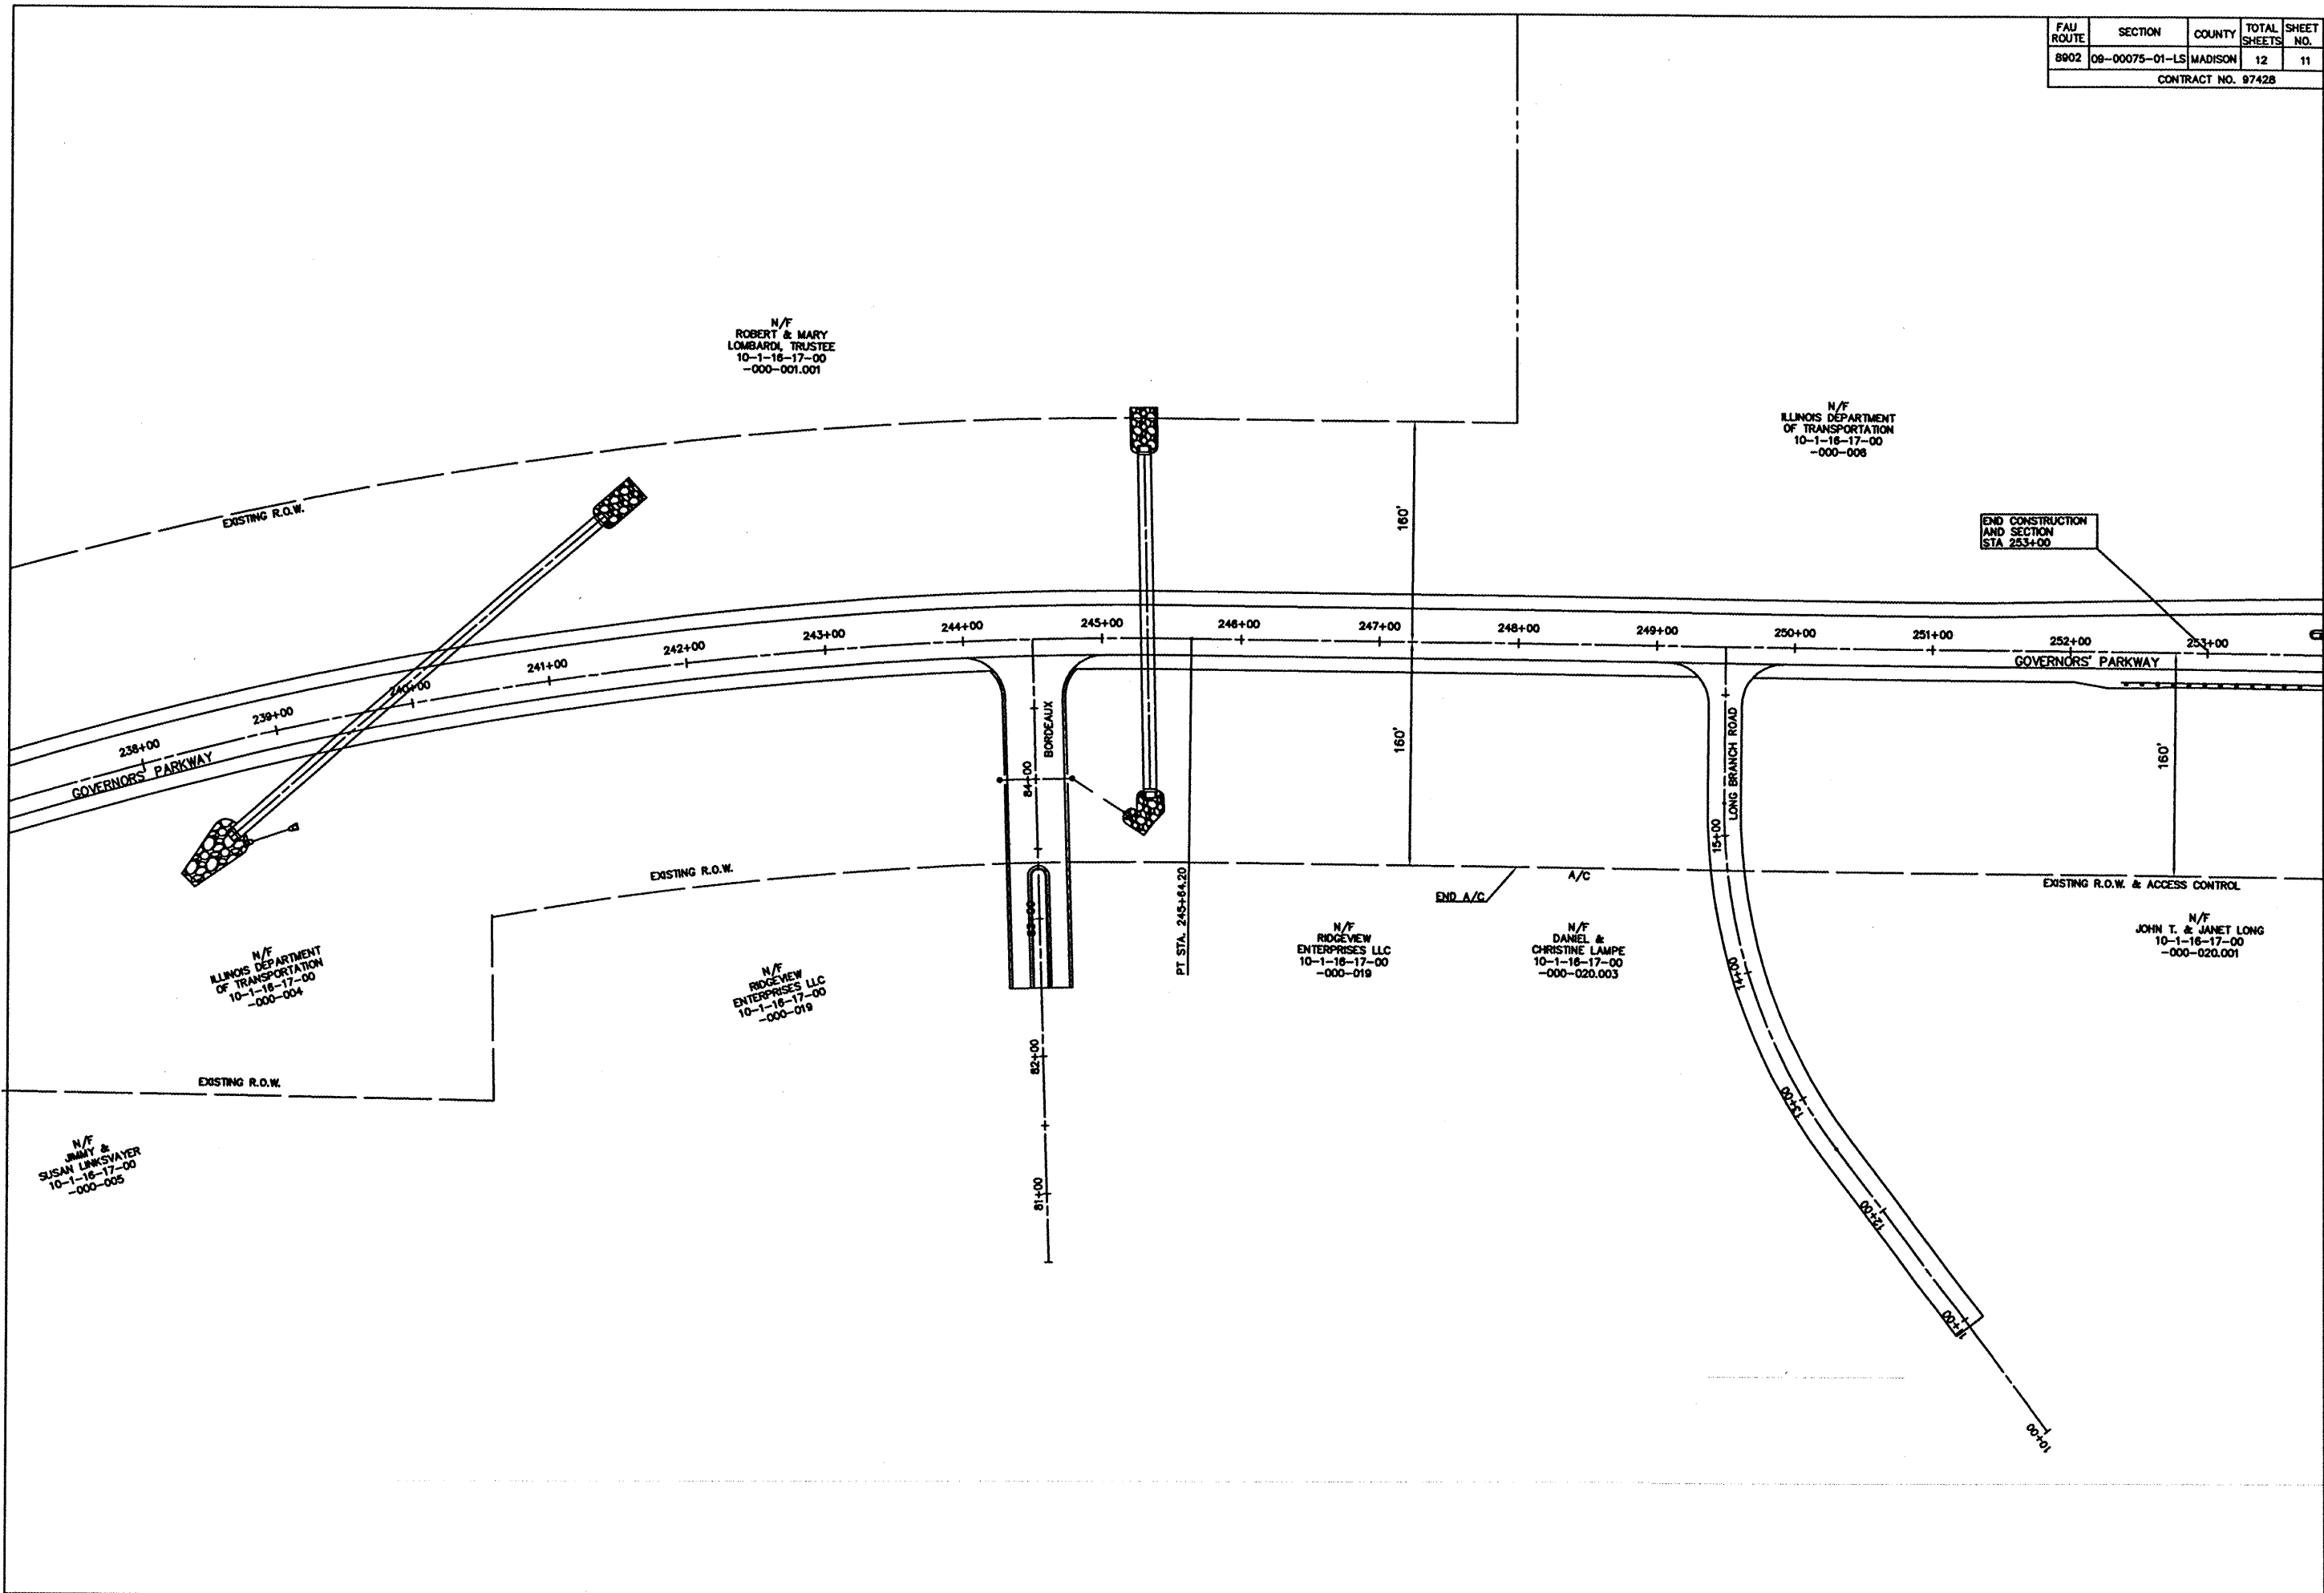

PLAN VIEW 237+00 - 253+00