

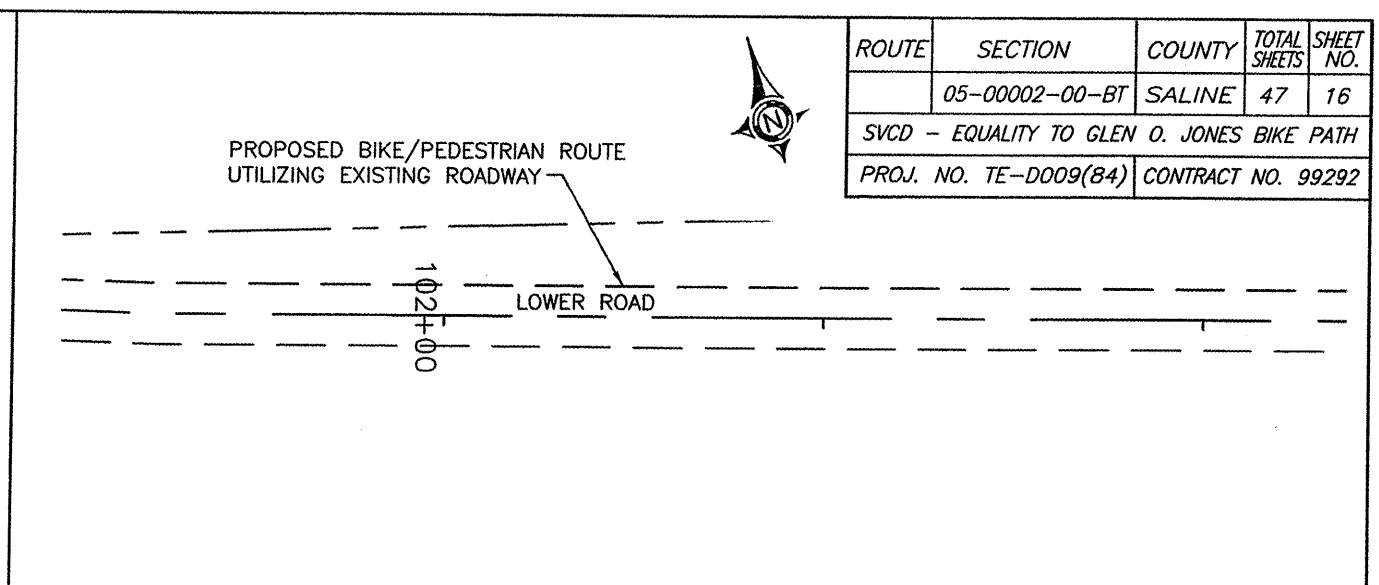


ROUTE	SECTION	COUNTY	TOTAL SHEETS	SHEET NO.
	05-00002-00-BT	SALINE	47	16
SVCD - EQUALITY TO GLEN O. JONES BIKE PATH				
PROJ. NO. TE-0009(84)		CONTRACT NO. 99292		

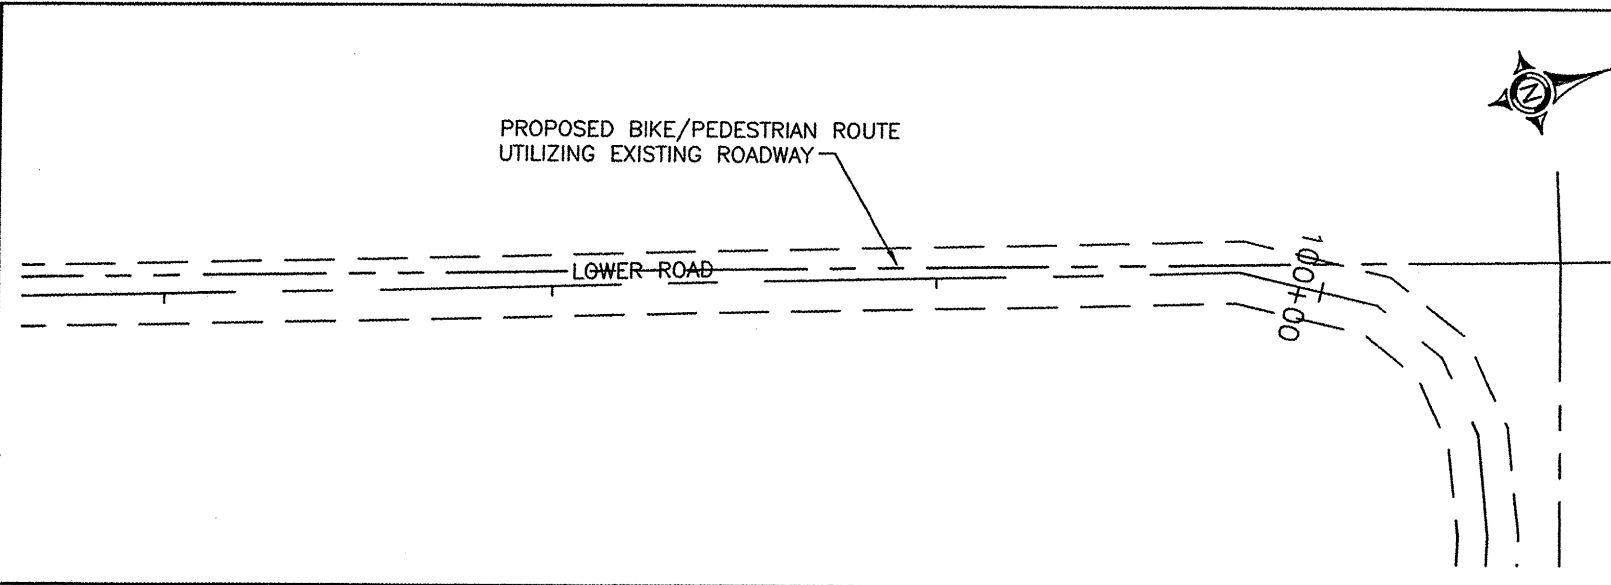

355																																							355
350																																							350
345	Exist. 355.5	Prop. 355.5																																					345
	97+00		98+00				99+00					100+00																										104+00	
											Proposed Grade Controlled by Existing Roadway																Proposed Grade Controlled by Existing Roadway												

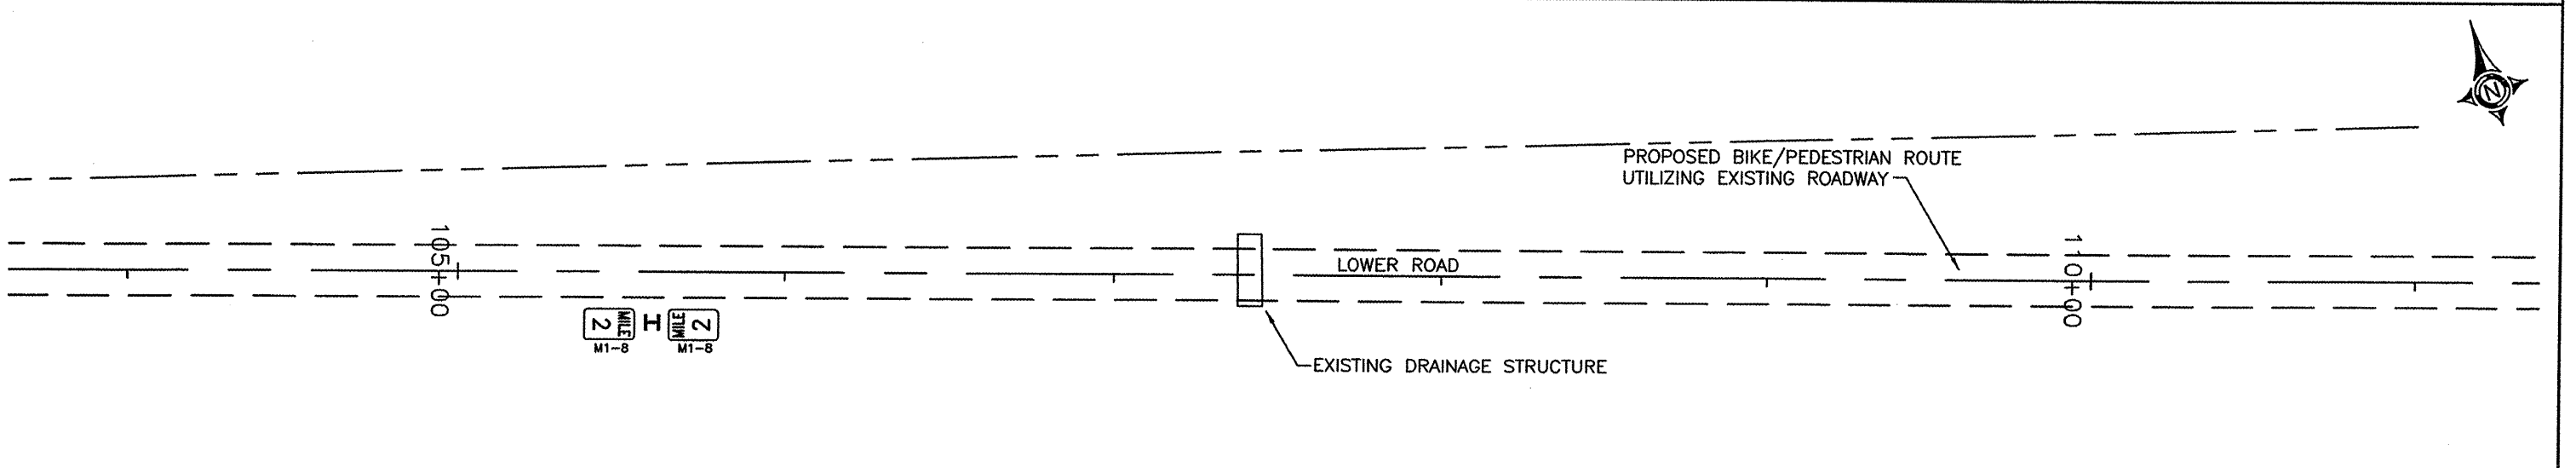

355	355
350	350
345	Exist. 353.5	Prop. 353.5	345
	104+00		105+00				106+00					107+00																												111+00		
															Proposed Grade Controlled by Existing Roadway														HORIZONTAL		VERTICAL											
																													0 25 50		0 5 10											

29 May 2007 - 4:02pm X:\2004\04096\acs\PLANS\9-30 plan & profile.dwg