


24 May 2007 - 1:32pm X:\2004\040081\c\PLANS\31-41 cross sections.dwg

ROUTE	SECTION	COUNTY	TOTAL SHEETS	SHEET NO.
	05-00002-00-BT	SALINE	47	33
SVCD - EQUALITY TO GLEN O. JONES BIKE PATH				
PROJ. NO. TE-D009(84)			CONTRACT NO. 99292	

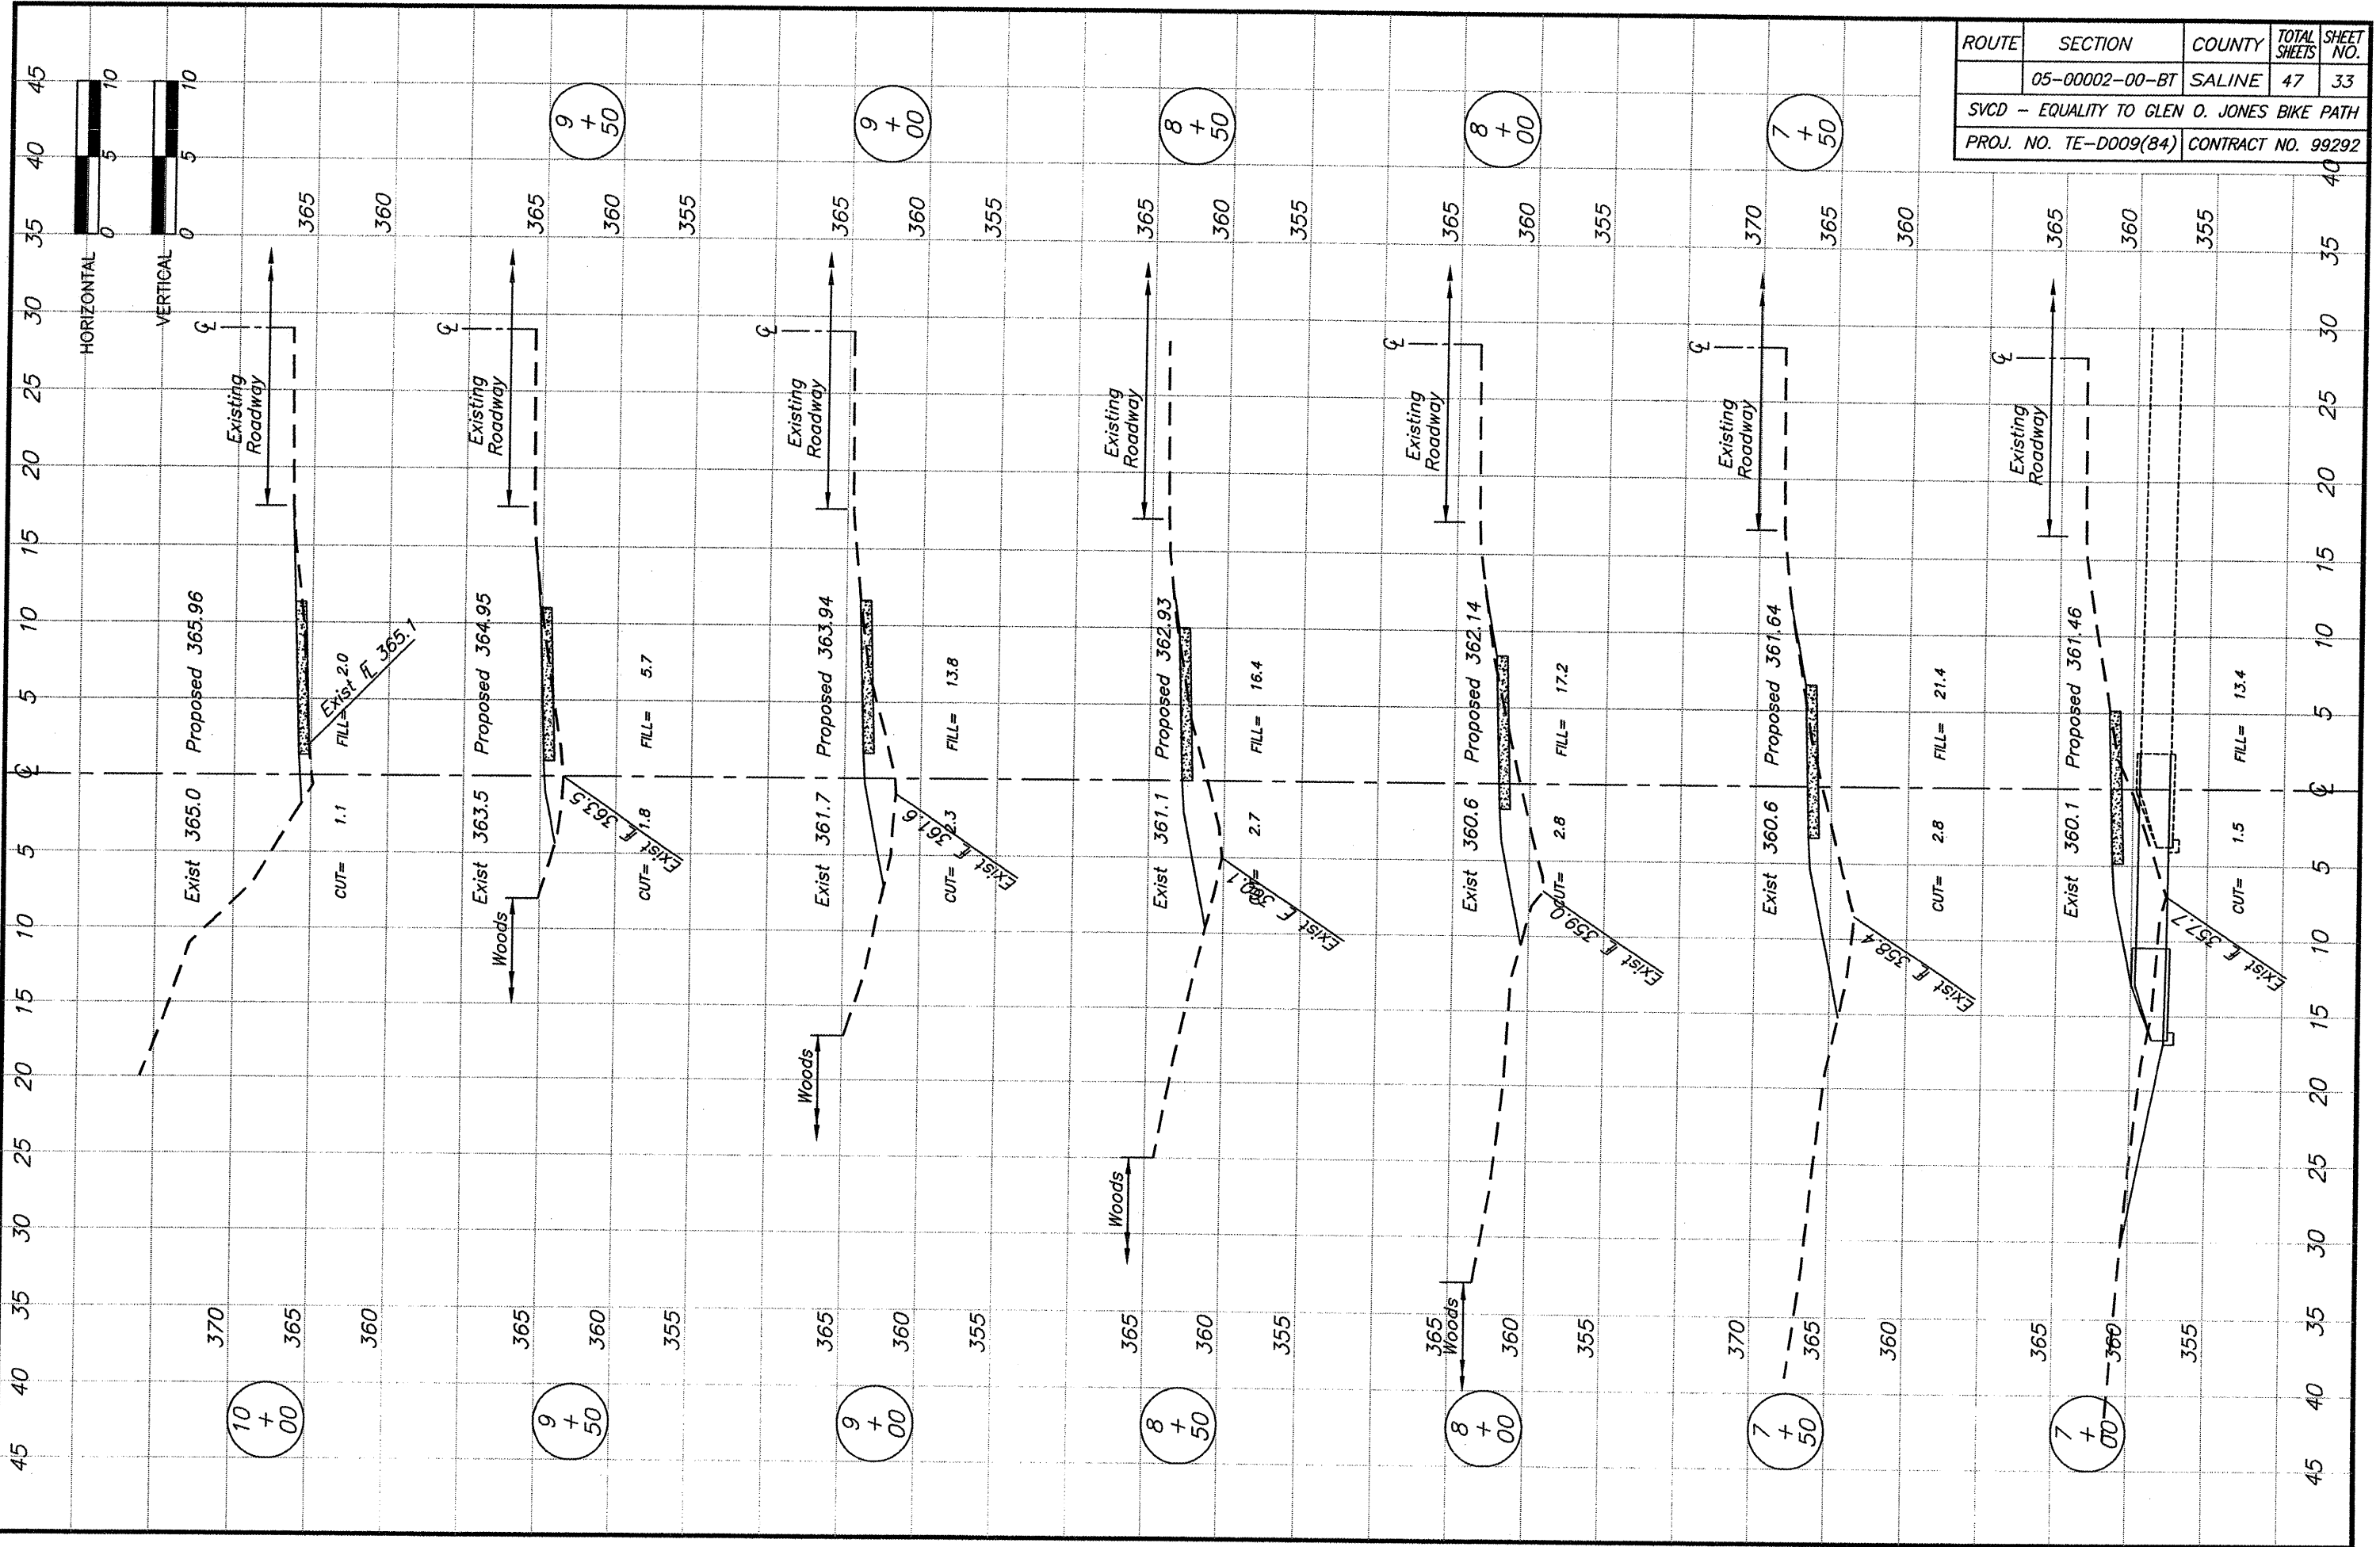

STATION 7+00 TO 10+00

BROWN & ROBERTS, INC.