


24 May 2007 - 1:34pm X:\2004\04098\loc\PLANS\31-41 cross sections.dwg

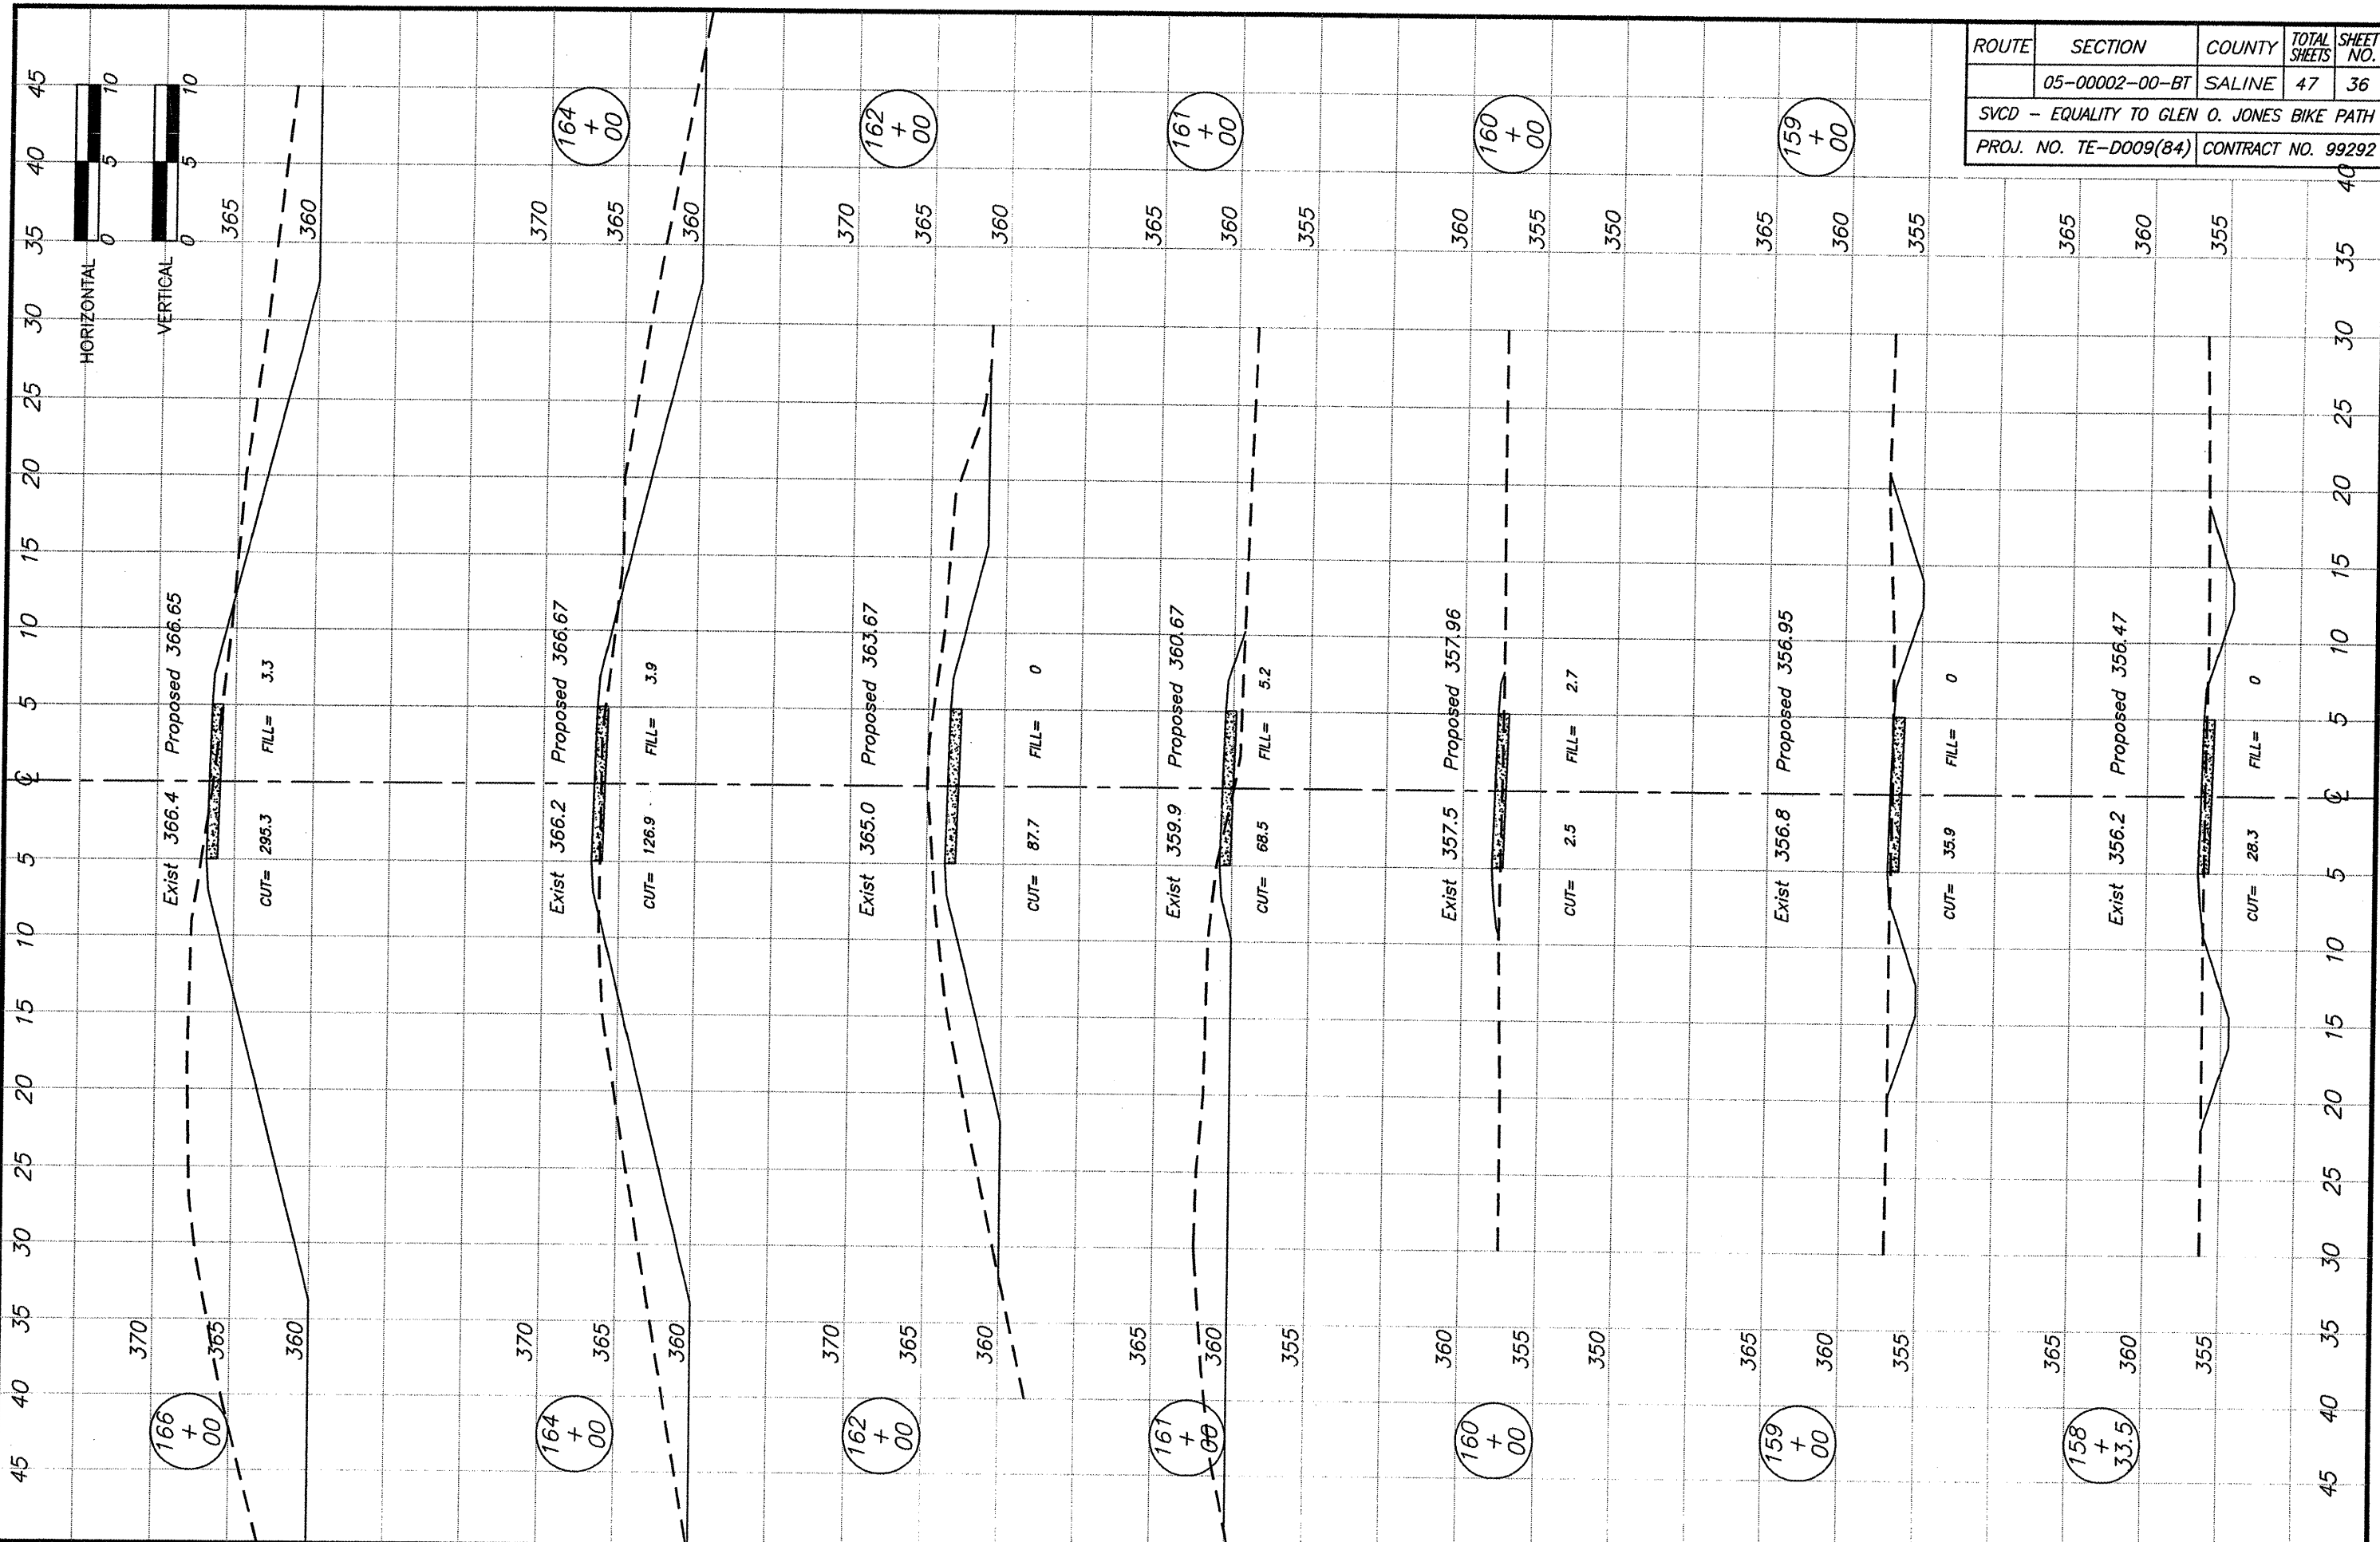

ROUTE	SECTION	COUNTY	TOTAL SHEETS	SHEET NO.
	05-00002-00-BT	SALINE	47	36
SVCD - EQUALITY TO GLEN O. JONES BIKE PATH				
PROJ. NO. TE-D009(84)			CONTRACT NO. 99292	

STATION 158+33.49 TO 166+00

BROWN & ROBERTS, INC.