
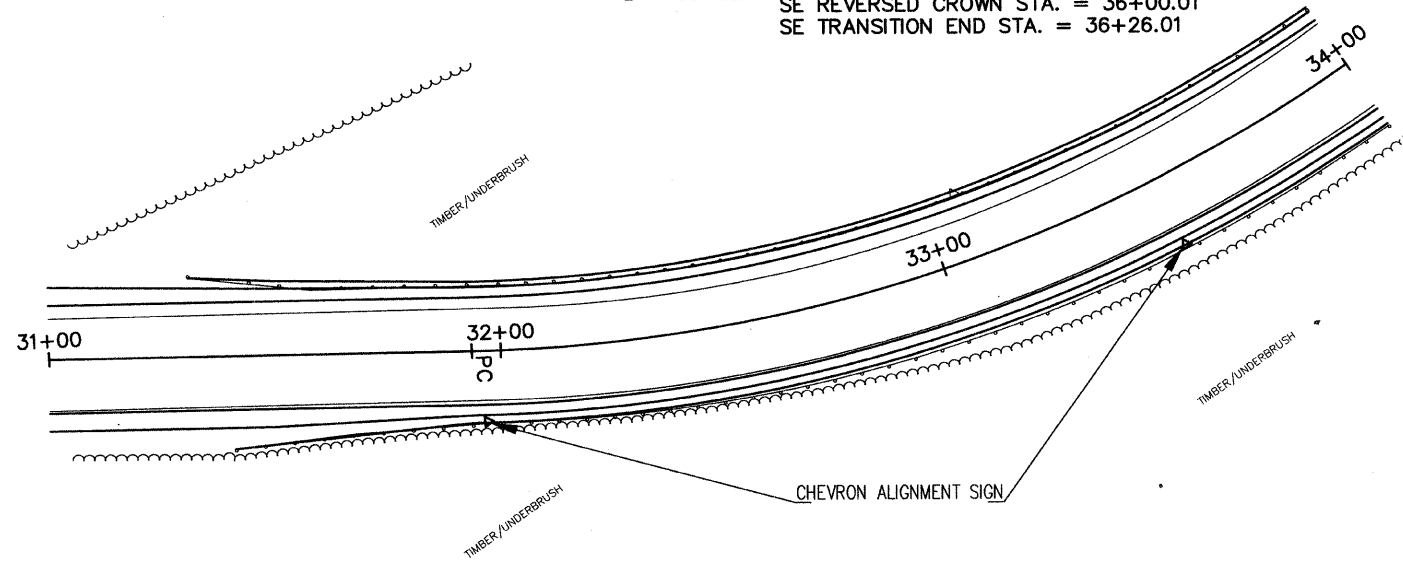


ROUTE	SECTION	COUNTY	TOTAL SHEETS	SHEET NO.
F.A.U. 9452	08-00059-00-RP	FRANKLIN	39	11
NORTH DUQUOIN ST.			CONTRACT NO. 99396	

HORIZONTAL CURVE DATA

$\Delta = 58^{\circ}00'$ PC STA. = 31+93.49
 $D = 16^{\circ}30'$ PT STA. = 35+45.01
 $R = 348.45'$ SE TRANSITION BEGIN STA. = 31+12.49
 $T = 193.15'$ SE REVERSED CROWN STA. = 31+38.49
 $L = 351.52'$ SE FULL 4% STA. = 32+07.49 TO 35+31.01
 SE REVERSED CROWN STA. = 36+00.01
 SE TRANSITION END STA. = 36+26.01

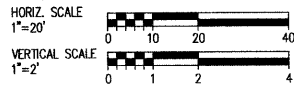

BENCH MARKS

BMS - FL 447.97
 Top Mag Nail set vertically in top 6" x 8" wood post @ S. end guardrail on W. side DuQuoin St.
 See Pg. 22 Bk. 577

