




Cut = 3.83 sq. yd.  
Fill = 0.77 sq. yd.

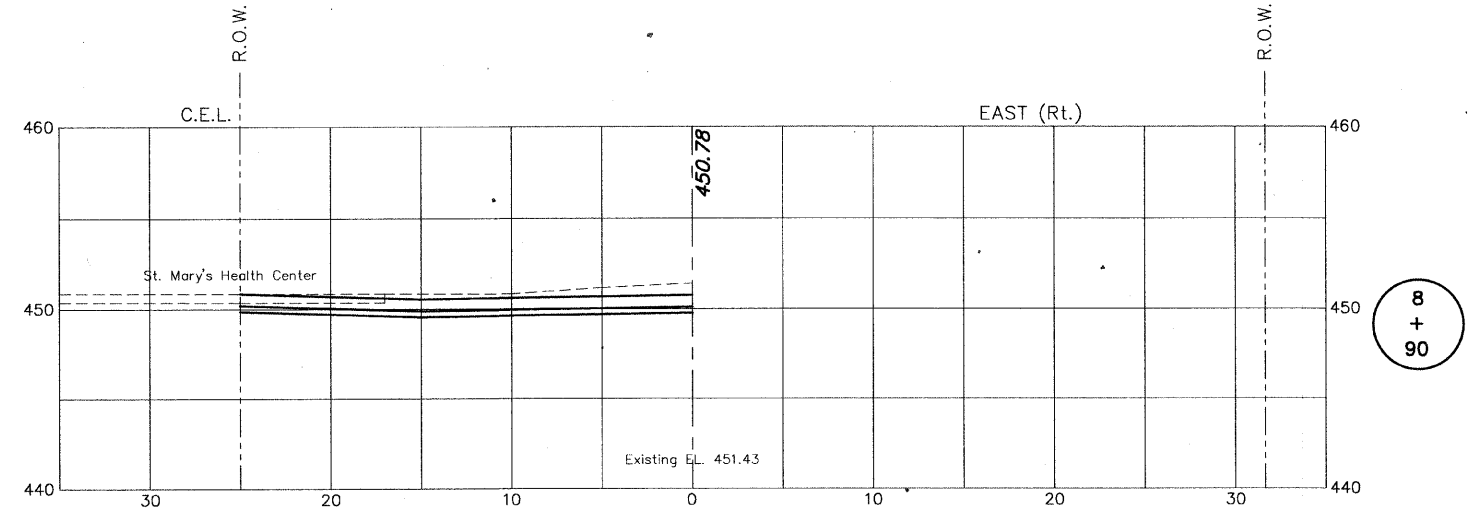


Existing EL. 451.43

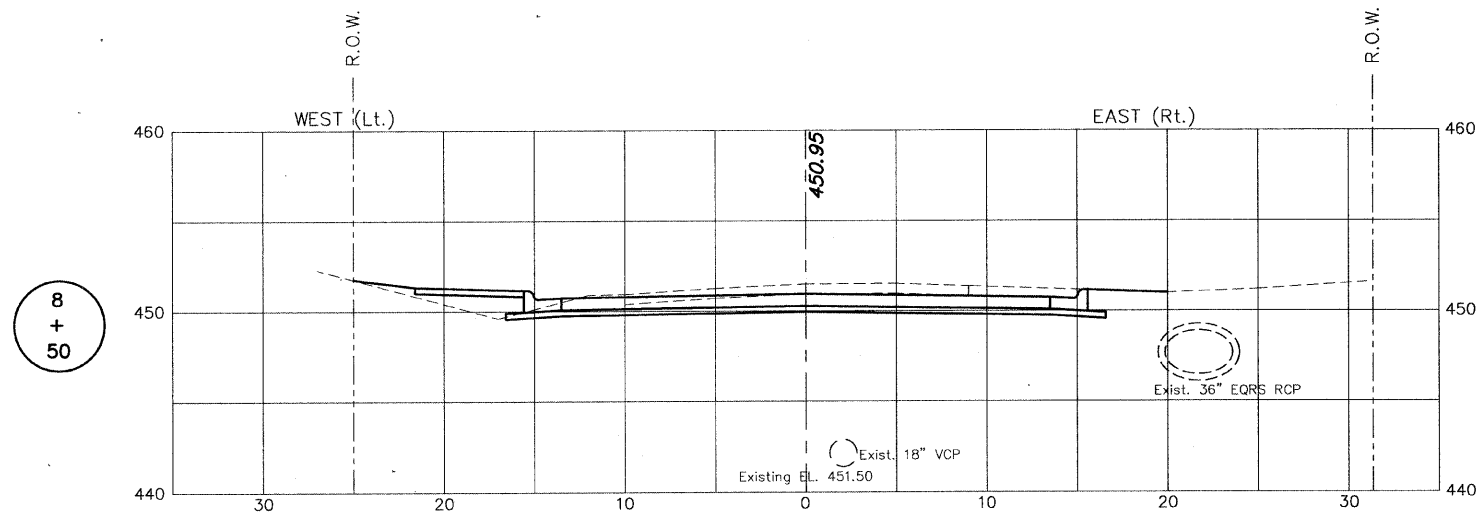

Cut = 3.81 sq. yd.  
Fill = 0.76 sq. yd.

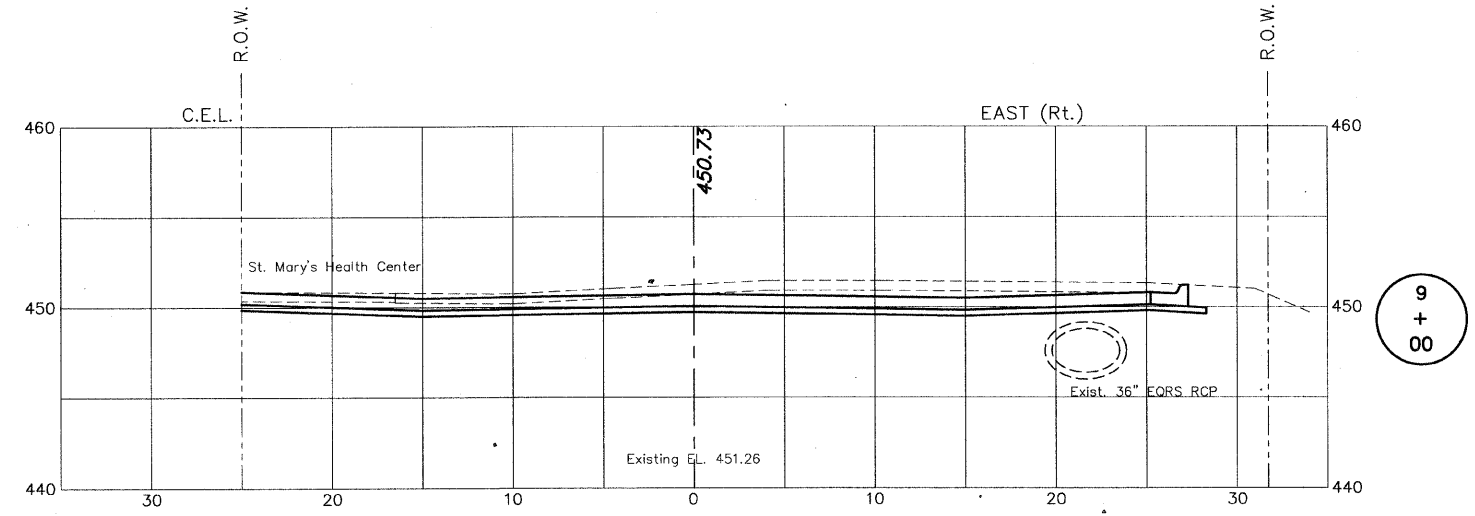

Cut = 5.99 sq. yd.  
Fill = 0.13 sq. yd.

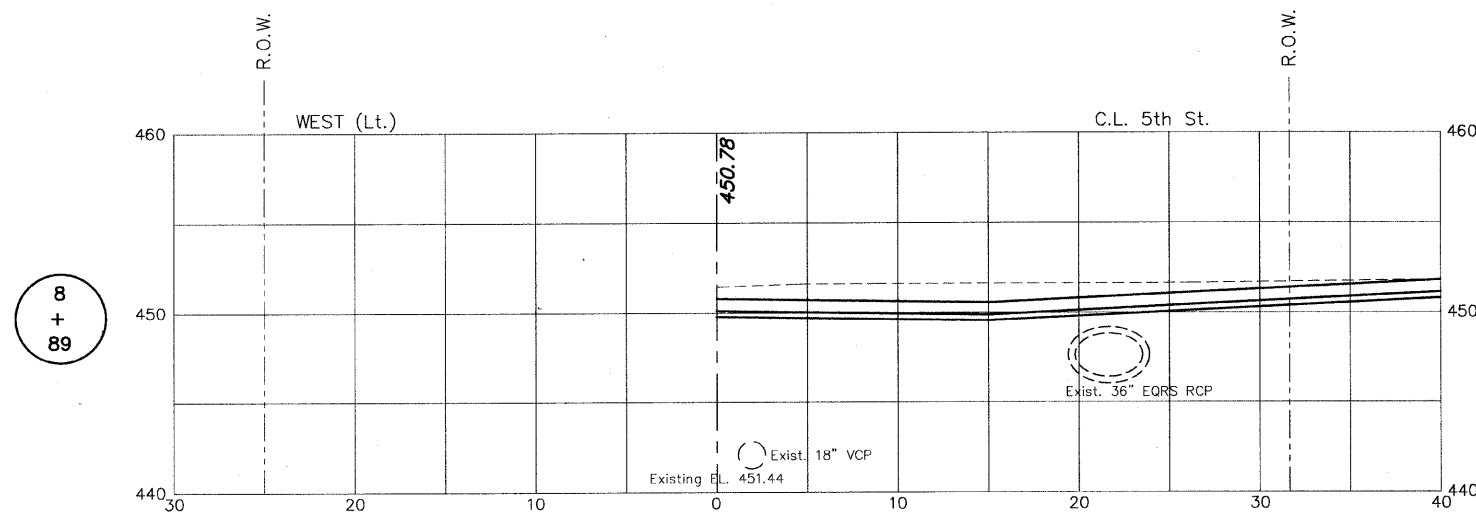

Cut = 3.63 sq. yd.  
Fill = 0.87 sq. yd.

