



ROUTE	SECTION	COUNTY	TOTAL SHEETS	SHEET NO.
F.A.U. 9452	08-00059-00-RP	FRANKLIN	39	28
NORTH DuQUOIN ST.			CONTRACT NO. 99396	

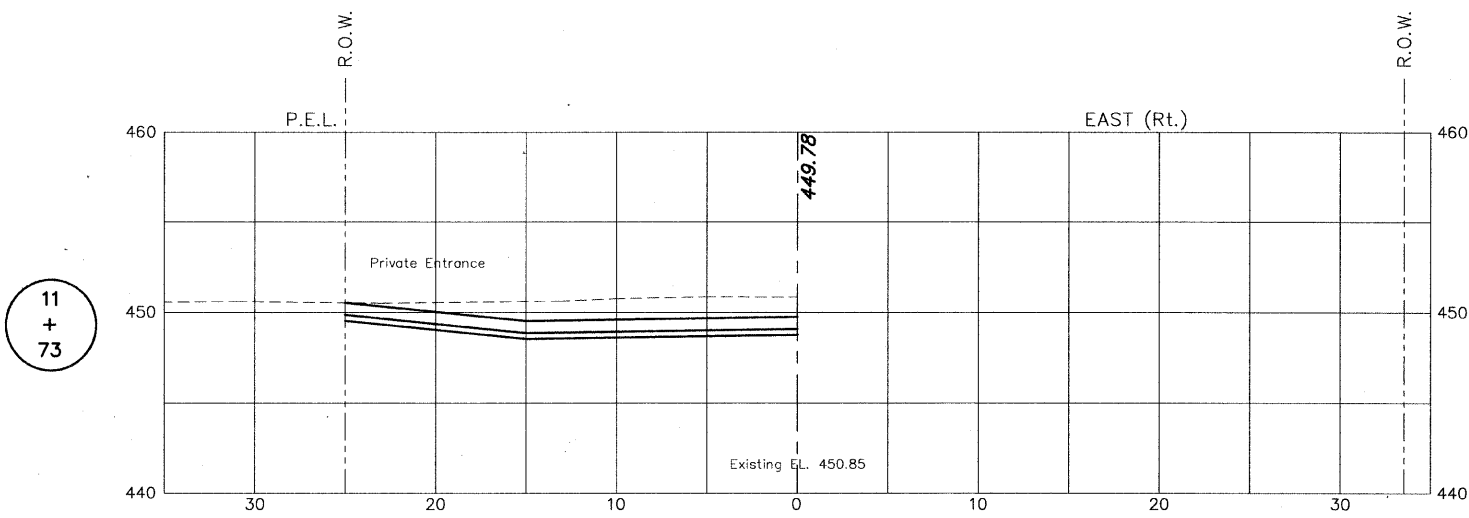


11
+
73

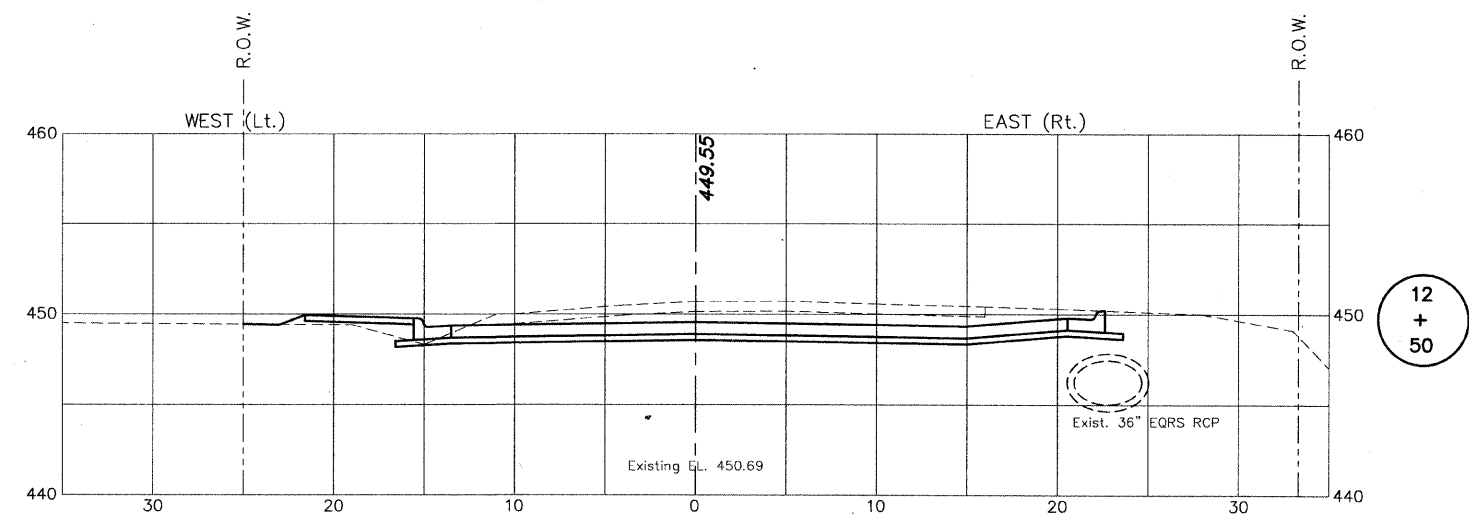


12
+
50

Cut = 6.39 sq. yd.
Fill = 0.44 sq. yd.

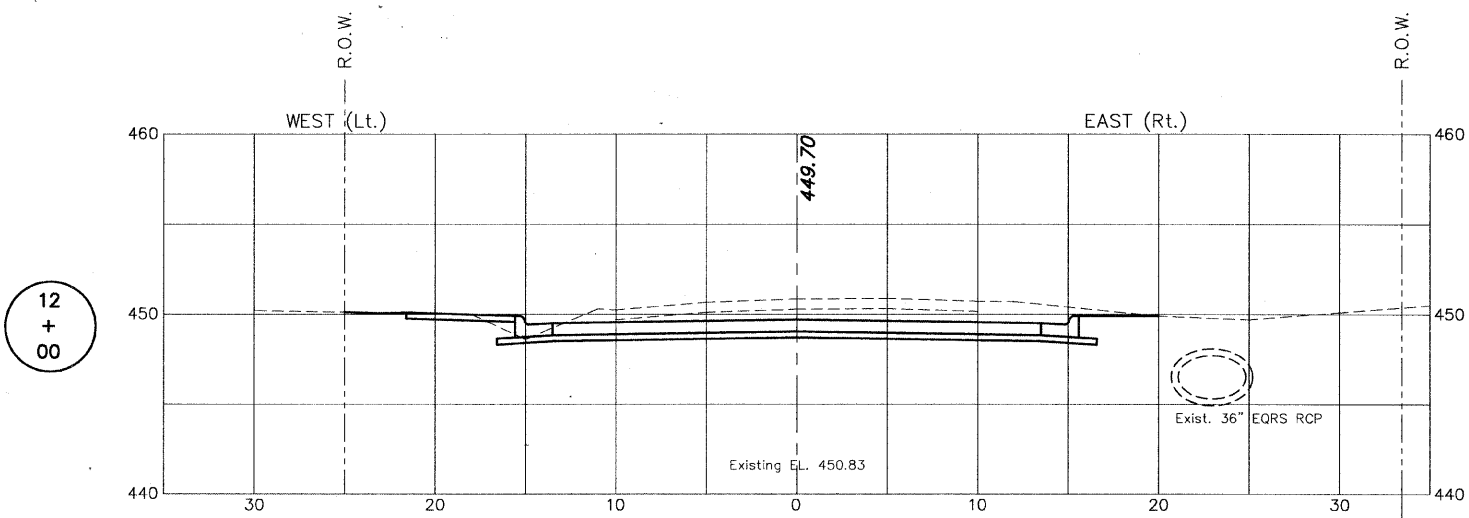


12
+
00

Cut = 5.86 sq. yd.
Fill = 0.25 sq. yd.

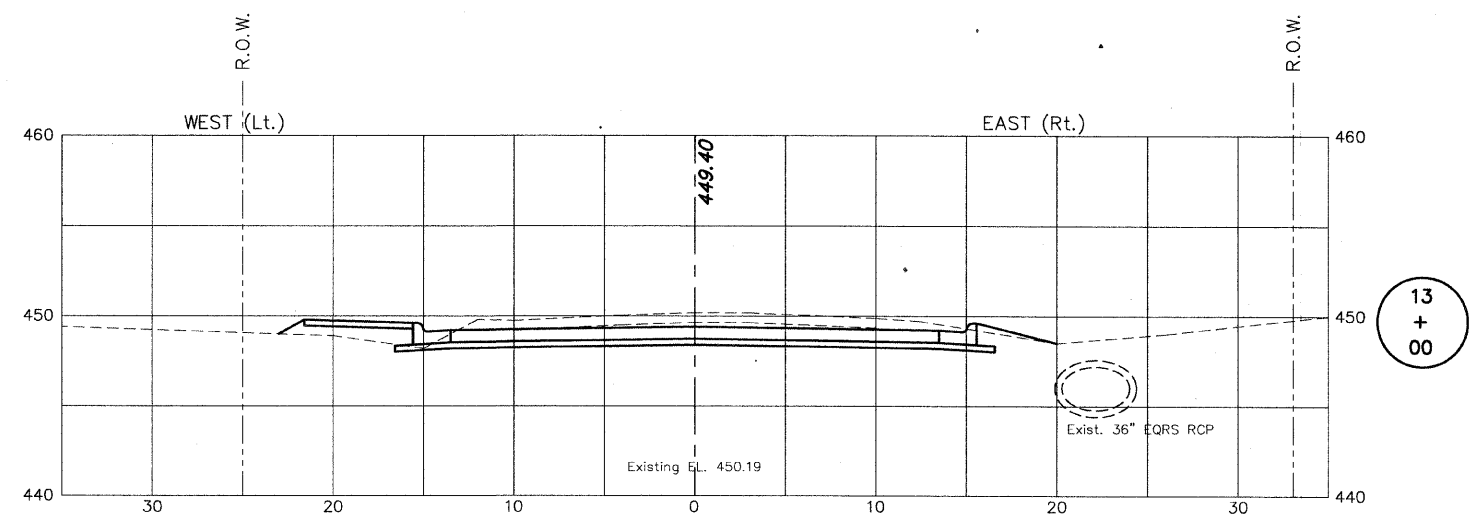


13
+
00

Cut = 4.22 sq. yd.
Fill = 0.77 sq. yd.

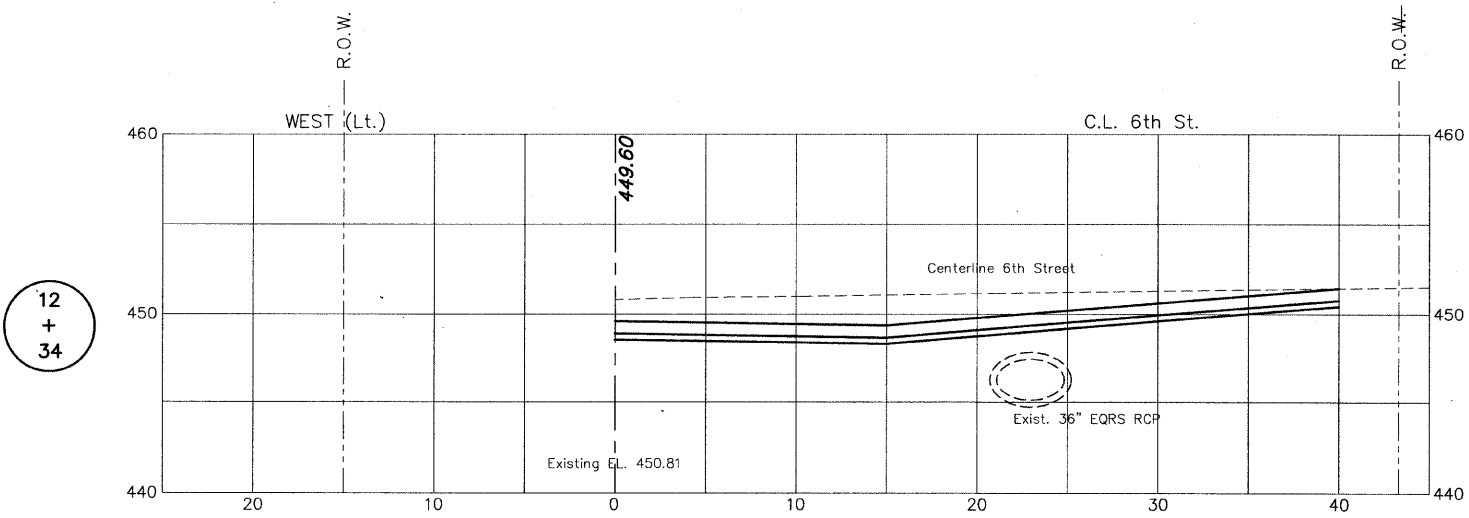

12
+
34

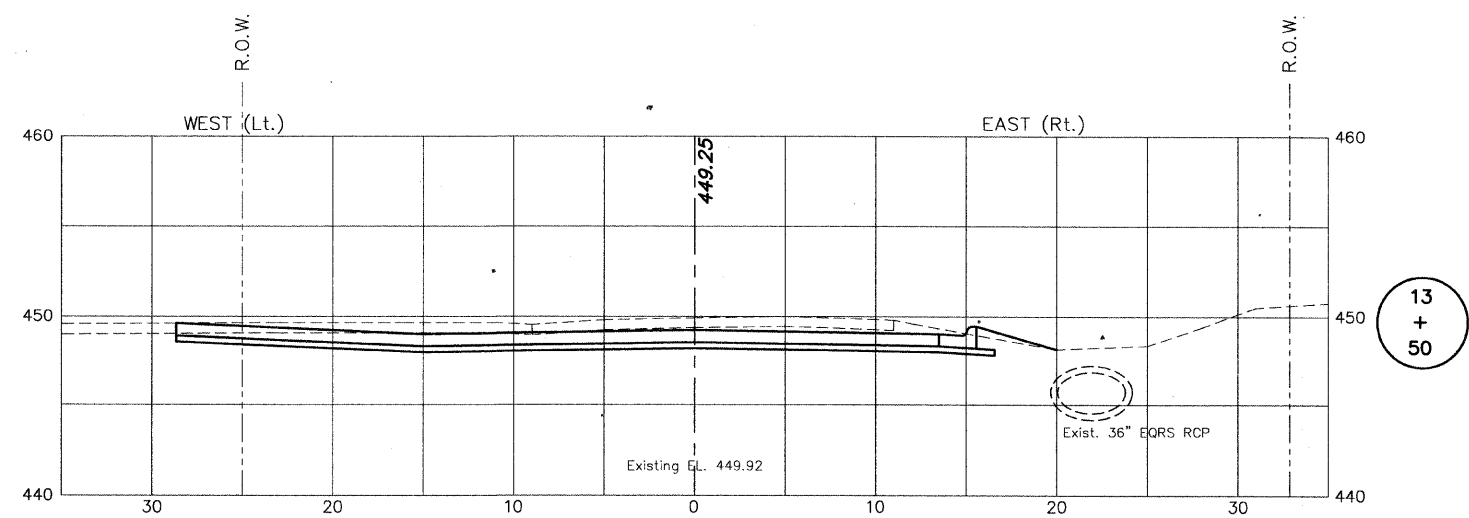

13
+
50

Cut = 5.17 sq. yd.
Fill = 0.19 sq. yd.