


FAS	SECTION	COUNTY	TOTAL SHEETS	SHEET NO.
890	08-07120-00-BR	WHITE	12	3
FED. ROAD DIST. NO. 9 ILLINOIS		FED. AID PROJECT		
PROJECT# BROS-1931049		CONTRACT# 99408		
JOB NO. C-99-519-09		LITTLE WABASH TRIB		
LEC JOB # HD91001WH				

323 W. 3RD ST.  
P.O. BOX 160  
MT. CARMEL, IL  
62863  
PHONE:  
(618)-262-8651  
FAX:  
(618)-263-3327

405 W. STATE ST  
SUITE 1  
PRINCETON, IN  
47670  
PHONE:  
(812)-386-7611  
FAX:  
(812)-385-2812



PROFESSIONAL DESIGN FIRM  
LAND SURVEY & PROFESSIONAL ENGINEERING CORPORATION  
184-000887  
(62-032435)(35-002769)

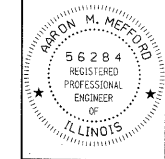

AARON M. MEFFORD  
NAME  
*Aaron Mefford*  
SIGNATURE  
9-28-09  
DATE  
11-30-11  
EXPIRES

FAS 890  
OVER LITTLE WABASH TRIBUTARY  
WHITE COUNTY, ILLINOIS


SHEET TITLE:

CROSS-SECTIONS

SCALE: 1" = 5'  
BY: AMM  
DATE: 9/29/09  
REV:

3 OF 12 SHEETS

SHEET NO. 3

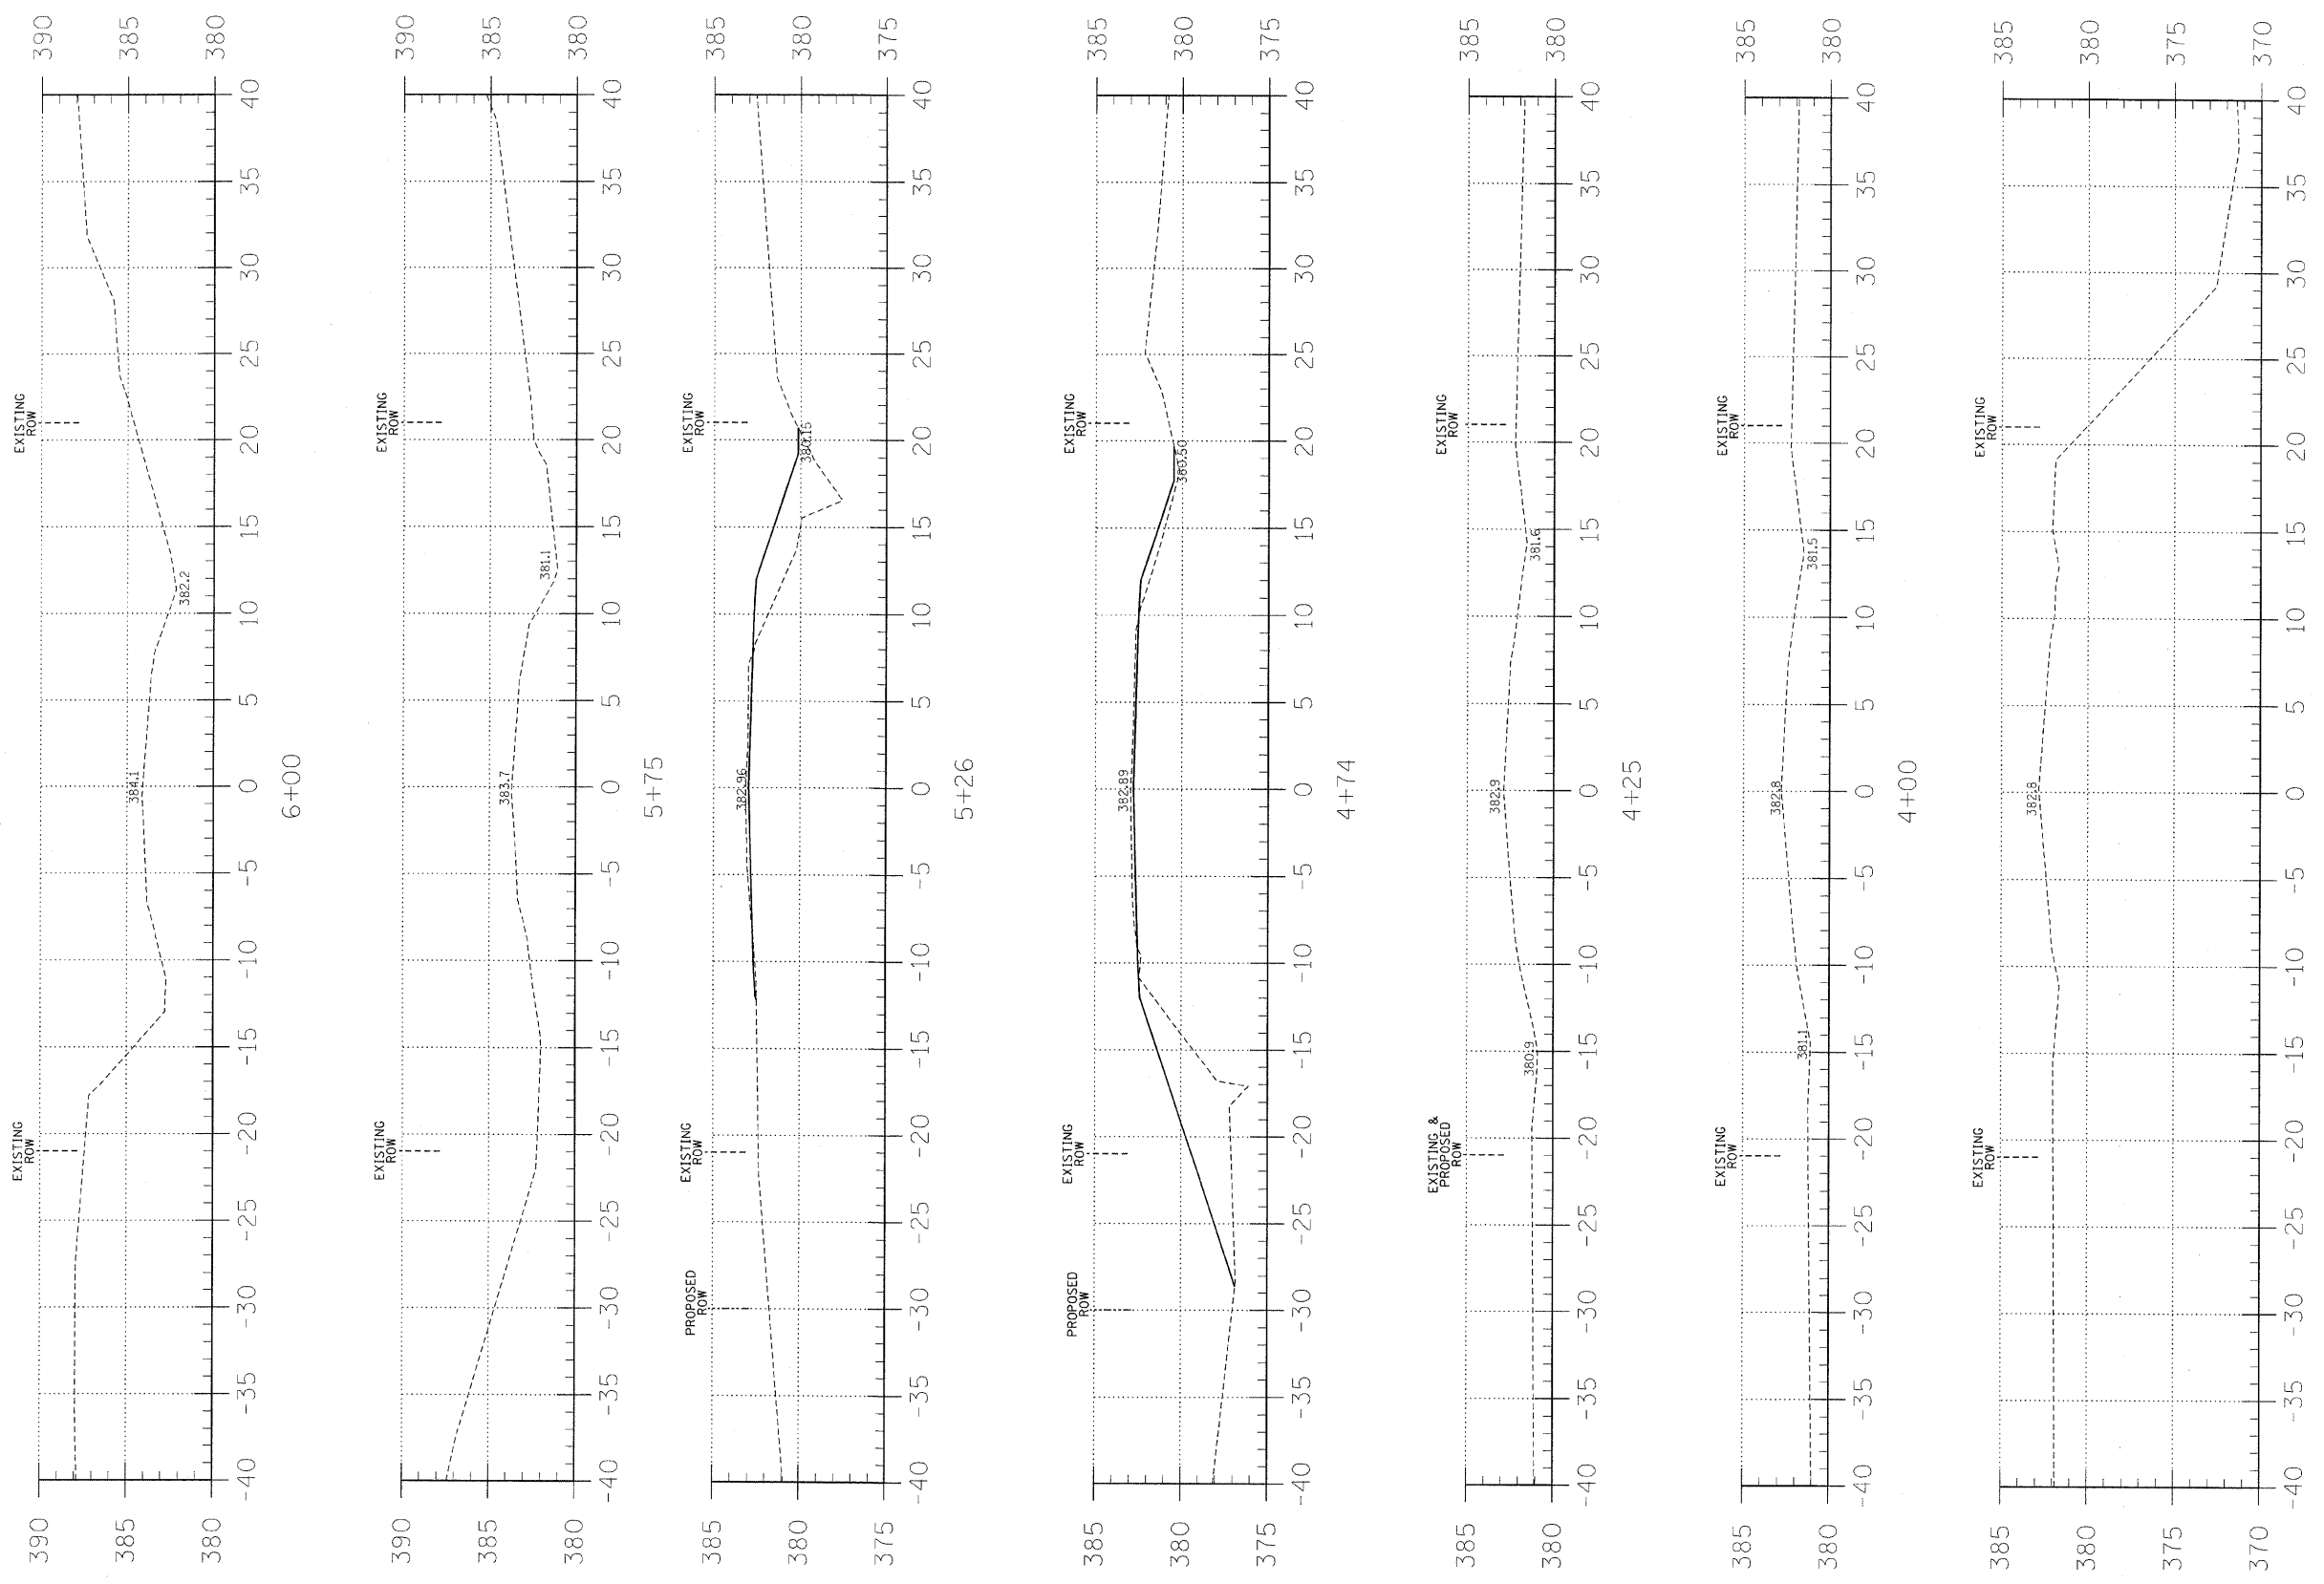

C = 2.5  
F = 17.9  
C = 2.8  
F = 34.4

EARTHWORK SCHEDULE

LOCATION	EARTH EXCAVATION		CHANNEL EXCAVATION		ESTIMATED UNSUITABLE MATERIAL		SUITABLE MATERIAL ADJUSTED FOR SHRINKAGE		EMBANKMENT		EARTHWORK BALANCE WASTE (+) OR SHORTAGE (-)	
	CUBIC YARD	CUBIC YARD	CUBIC YARD	CUBIC YARD	CUBIC YARD	CUBIC YARD	CUBIC YARD	CUBIC YARD	CUBIC YARD	CUBIC YARD	CUBIC YARD	CUBIC YARD
STA 0+00 TO 4+74.3	2.9	0.0	0.0	0.0	0.0	2.2	24.5	-22.3				
STA 4+74.3 TO 5+25.7	0.0	192.0	96.0	72.0	0.0	4.3	16.2	+72.0				
STA 5+25.7 TO 10+00	5.7	0.0	0.0	0.0	0.0	0.0	0.0	-11.9				
1 FIELD ENTRANCE	0.0	0.0	0.0	0.0	0.0	0.0	0.0	0.0				
TOTAL	8.6	192.0	96.0	78.5	40.7	+37.8						

3+00