


V:\Shared\Clients\40039-MI_Vernon\40039-300 Davidson Avenue North\Crafting\Sheet Files\CROSS SECTION.dwg, XSEC 7, 12/16/2009 4:12:40 PM

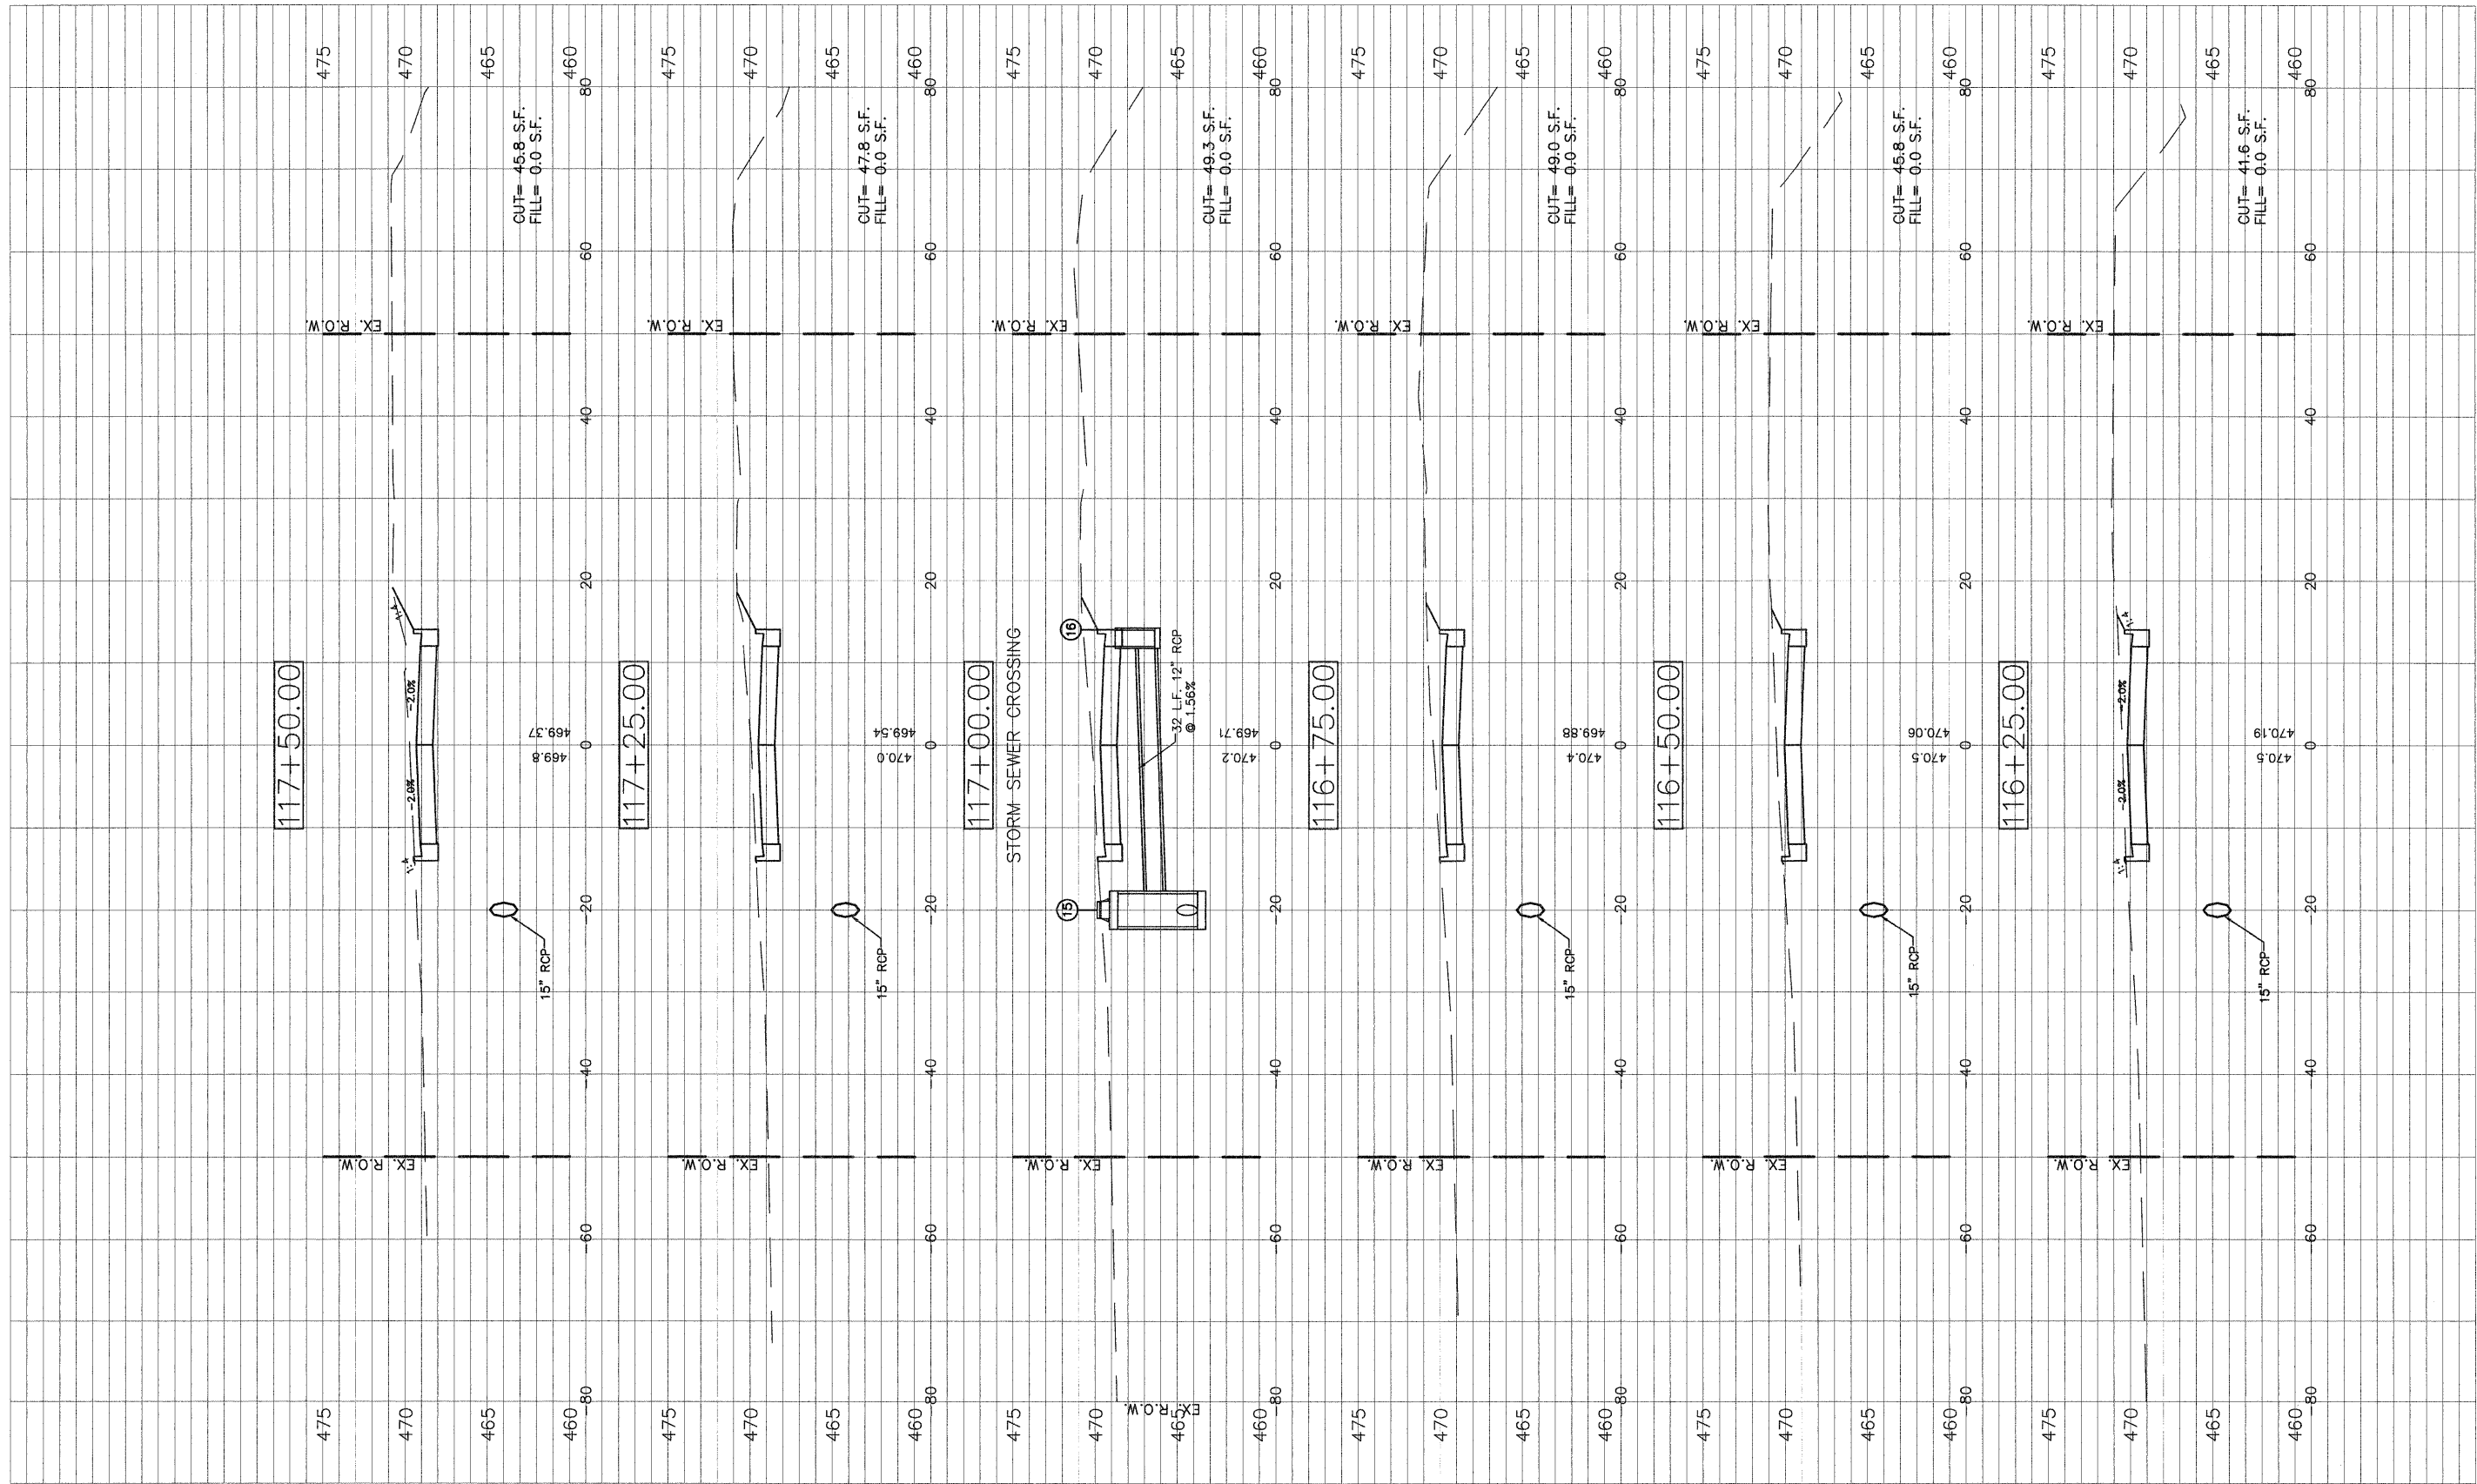

FILE NAME = 40039-300

USER NAME = Meyer, Tim	DESIGNED - MSF	REVISED -
DRAWN - CSH	CHECKED - DLK	REVISED -
PLOT SCALE = 1:1	DATE - 12/09/09	REVISED -
PLOT DATE = 12/16/2009		

STATE OF ILLINOIS
DEPARTMENT OF TRANSPORTATION

ROADWAY CROSS SECTIONS

SCALE: 1:10 SHEET NO.1 OF 30 SHEETS STA. 116+25 TO STA. 117+50

F.A.U. RTE.	SECTION	COUNTY	TOTAL SHEETS	SHEET NO.
8749	09-00130-00-RP	JEFFERSON	30	25
CONTRACT NO. 99411				