


ROUTE	SECTION	COUNTY	TOTAL SHEETS	SHEET NO.
GRCDT09-00038-00-BT		MASSAC	55	11
FROM STA. 0+00		TO STA. 15+00		
FEDERAL PROJECT NO. ARA-5045(009)		CONTRACT NO. 99417		

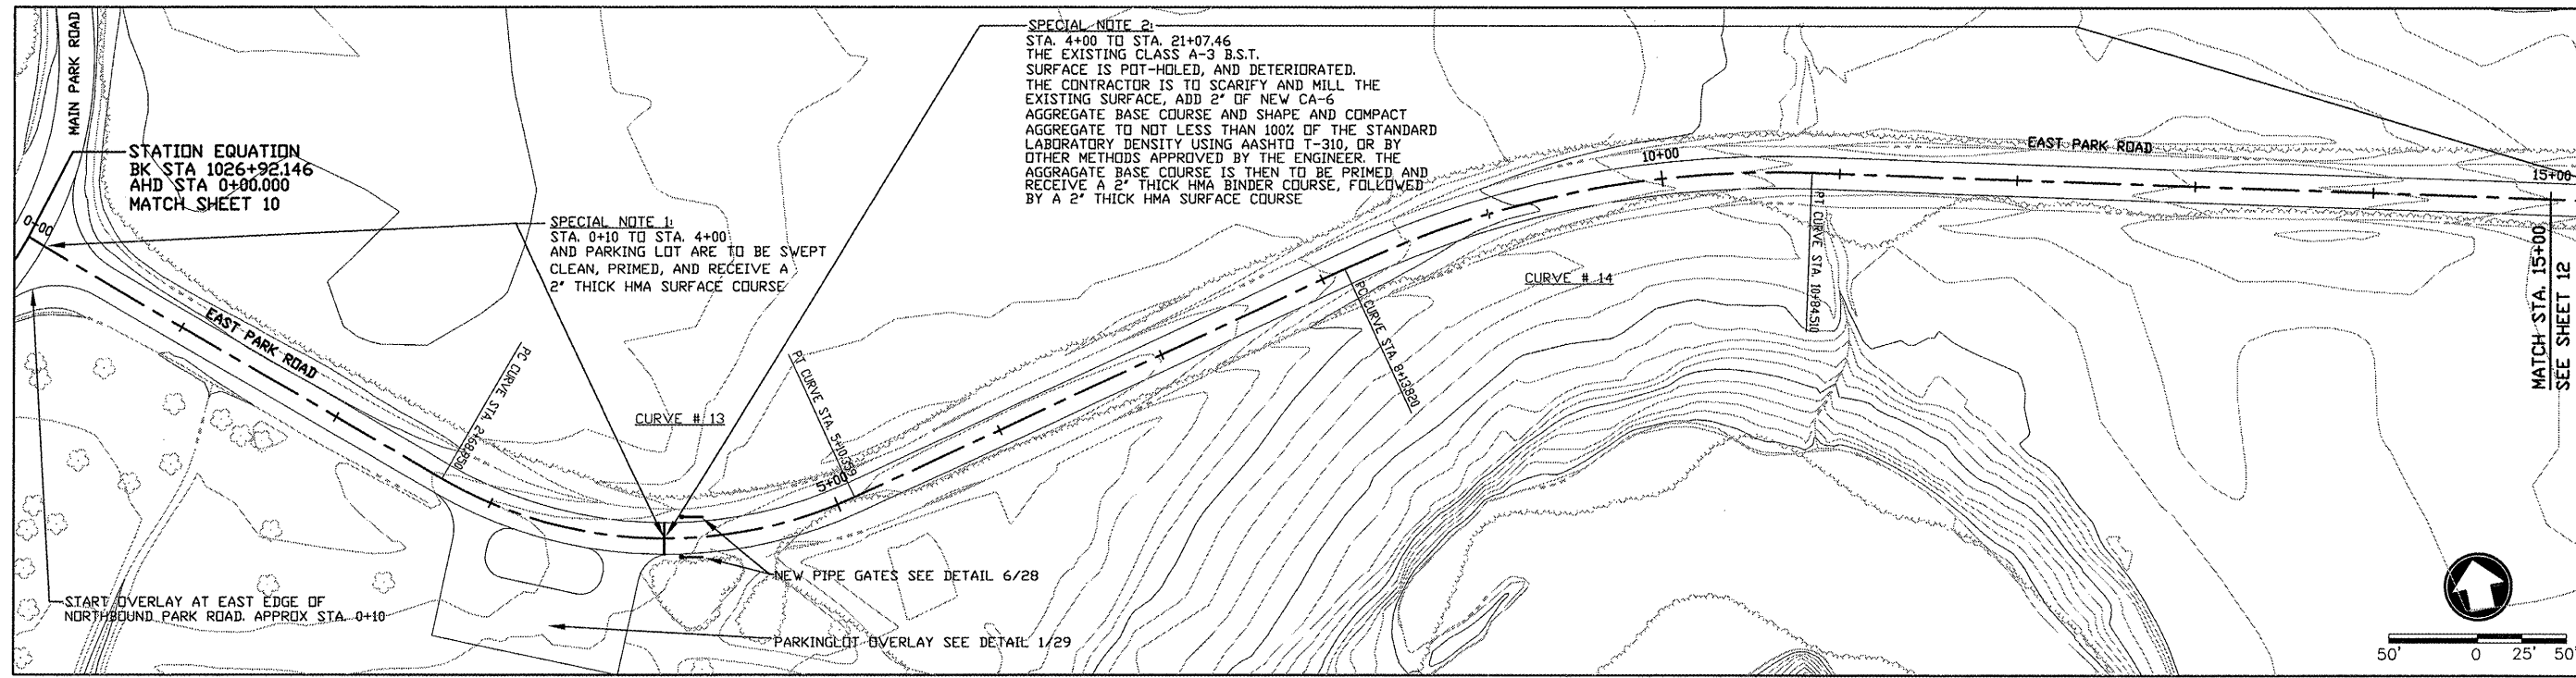

EAST PARK ROAD

