


ROUTE	SECTION	COUNTY	TOTAL SHEETS	SHEET NO.
GRCDT09-00038-00-BT		MASSAC	55	23
FROM STA. 999+98		TO STA. 1006+00		
FEDERAL PROJECT NO. ARA-5045(009)			CONTRACT NO. 99417	

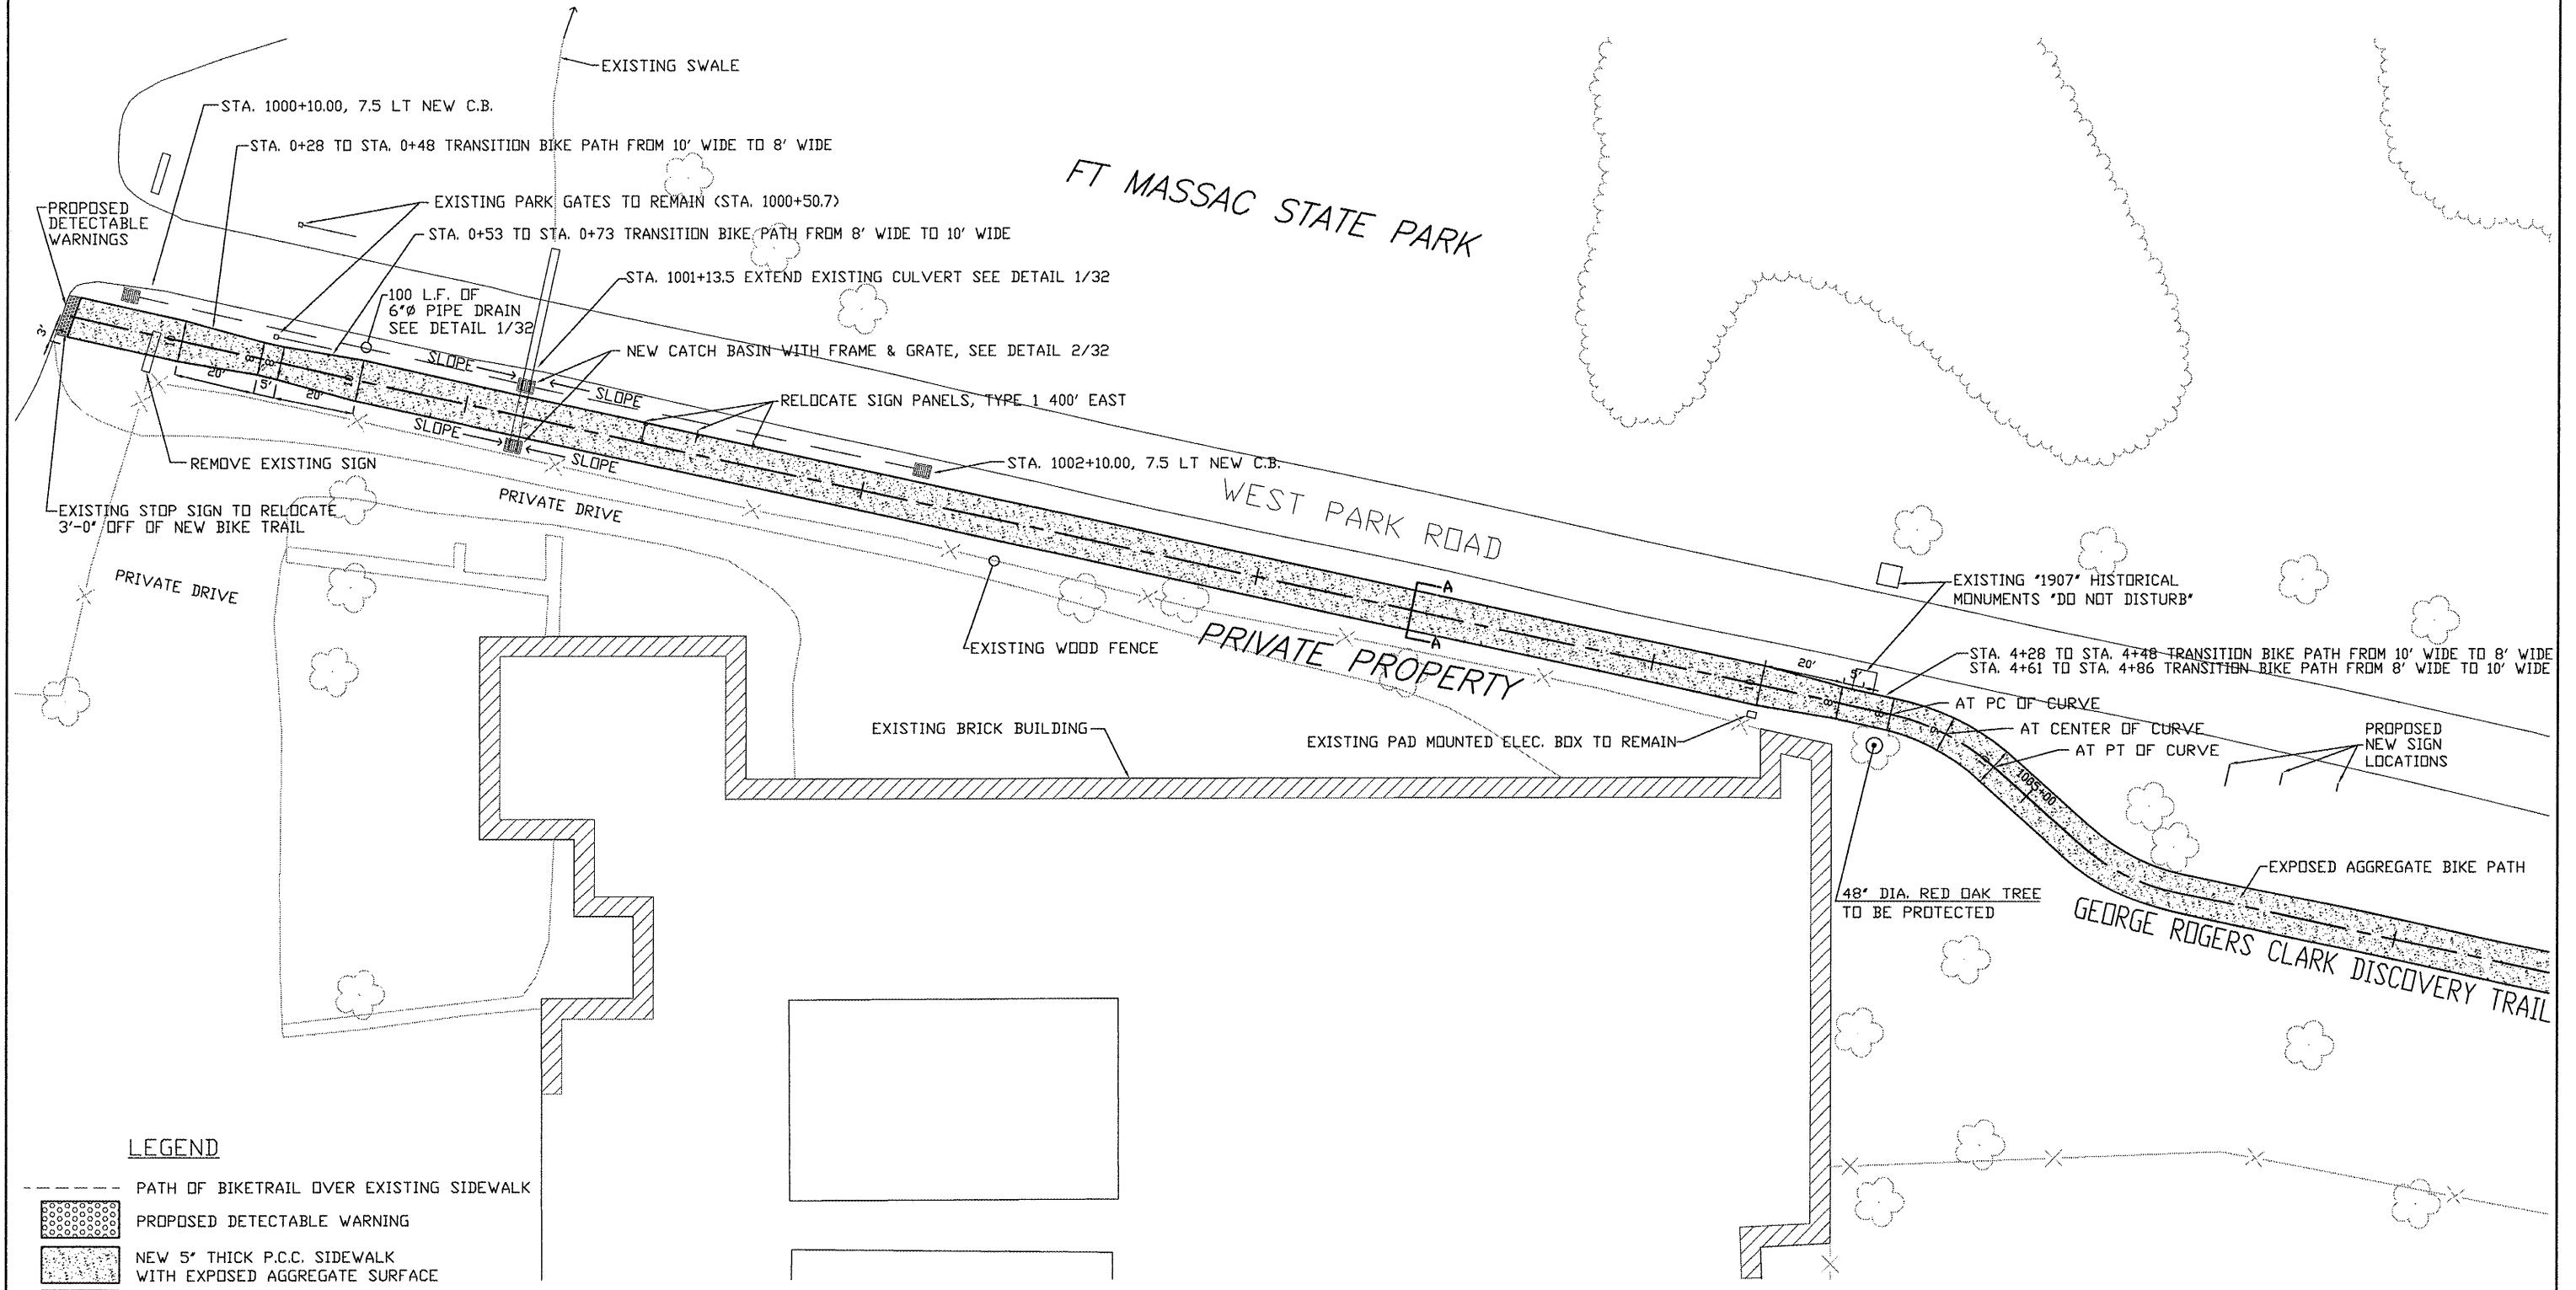

LEGEND

- PATH OF BIKETRAIL OVER EXISTING SIDEWALK
- PROPOSED DETECTABLE WARNING
- NEW 5" THICK P.C.C. SIDEWALK WITH EXPOSED AGGREGATE SURFACE
- EXISTING SIDEWALK WITH EXPOSED AGGREGATE SURFACE
- SECTION, SEE TYPICAL SECTION ON SHEET 4
- EXISTING TREE TO REMAIN

1 FORT MASSAC PARK AT WEST ROAD ENTRANCE DETAIL

