



ROUTE	SECTION	COUNTY	TOTAL SHEETS	SHEET NO.
FAS 1930	06-00038-00-RS	POPE	9	4
PROJECT NO. ARA-RS-1930 (119)			CONTRACT NO. 99418	

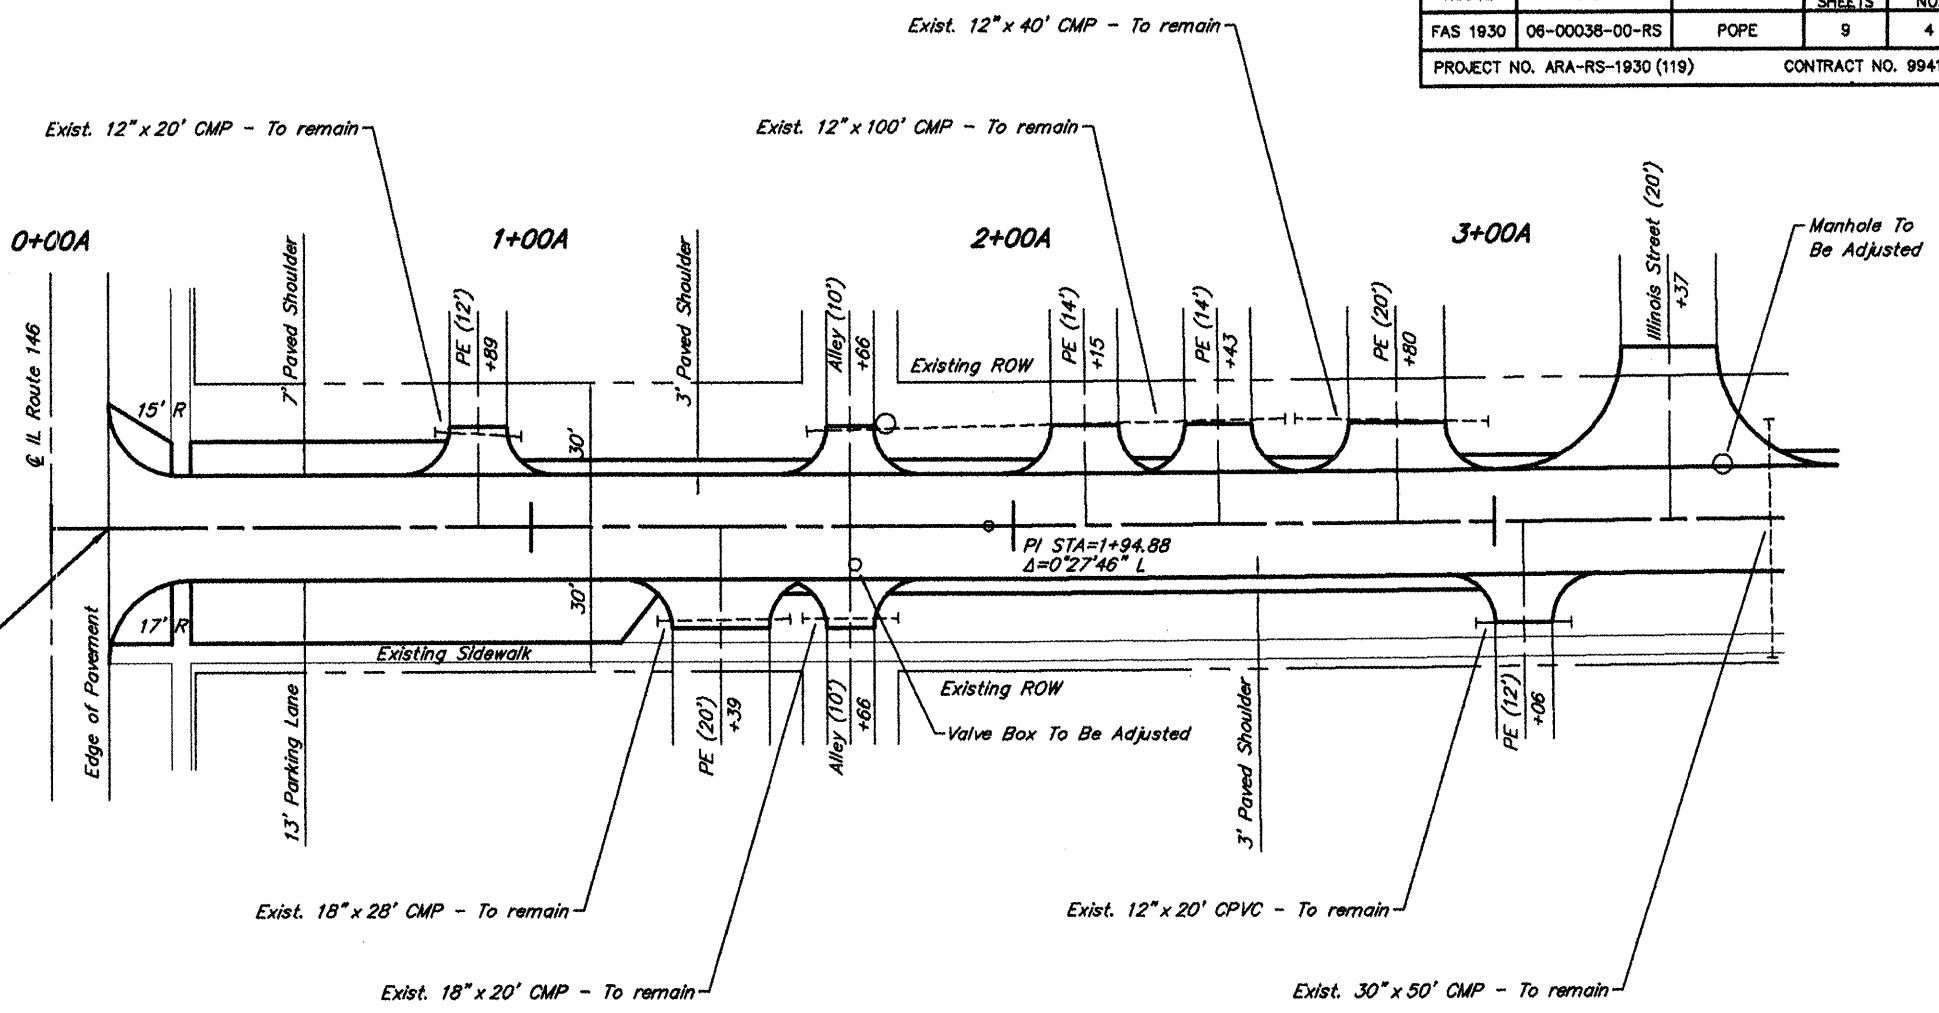

**BEGIN IMPROVEMENT
STATION 0+12A**



SCALES:
1" = 40' HOR
1" = 20' VER

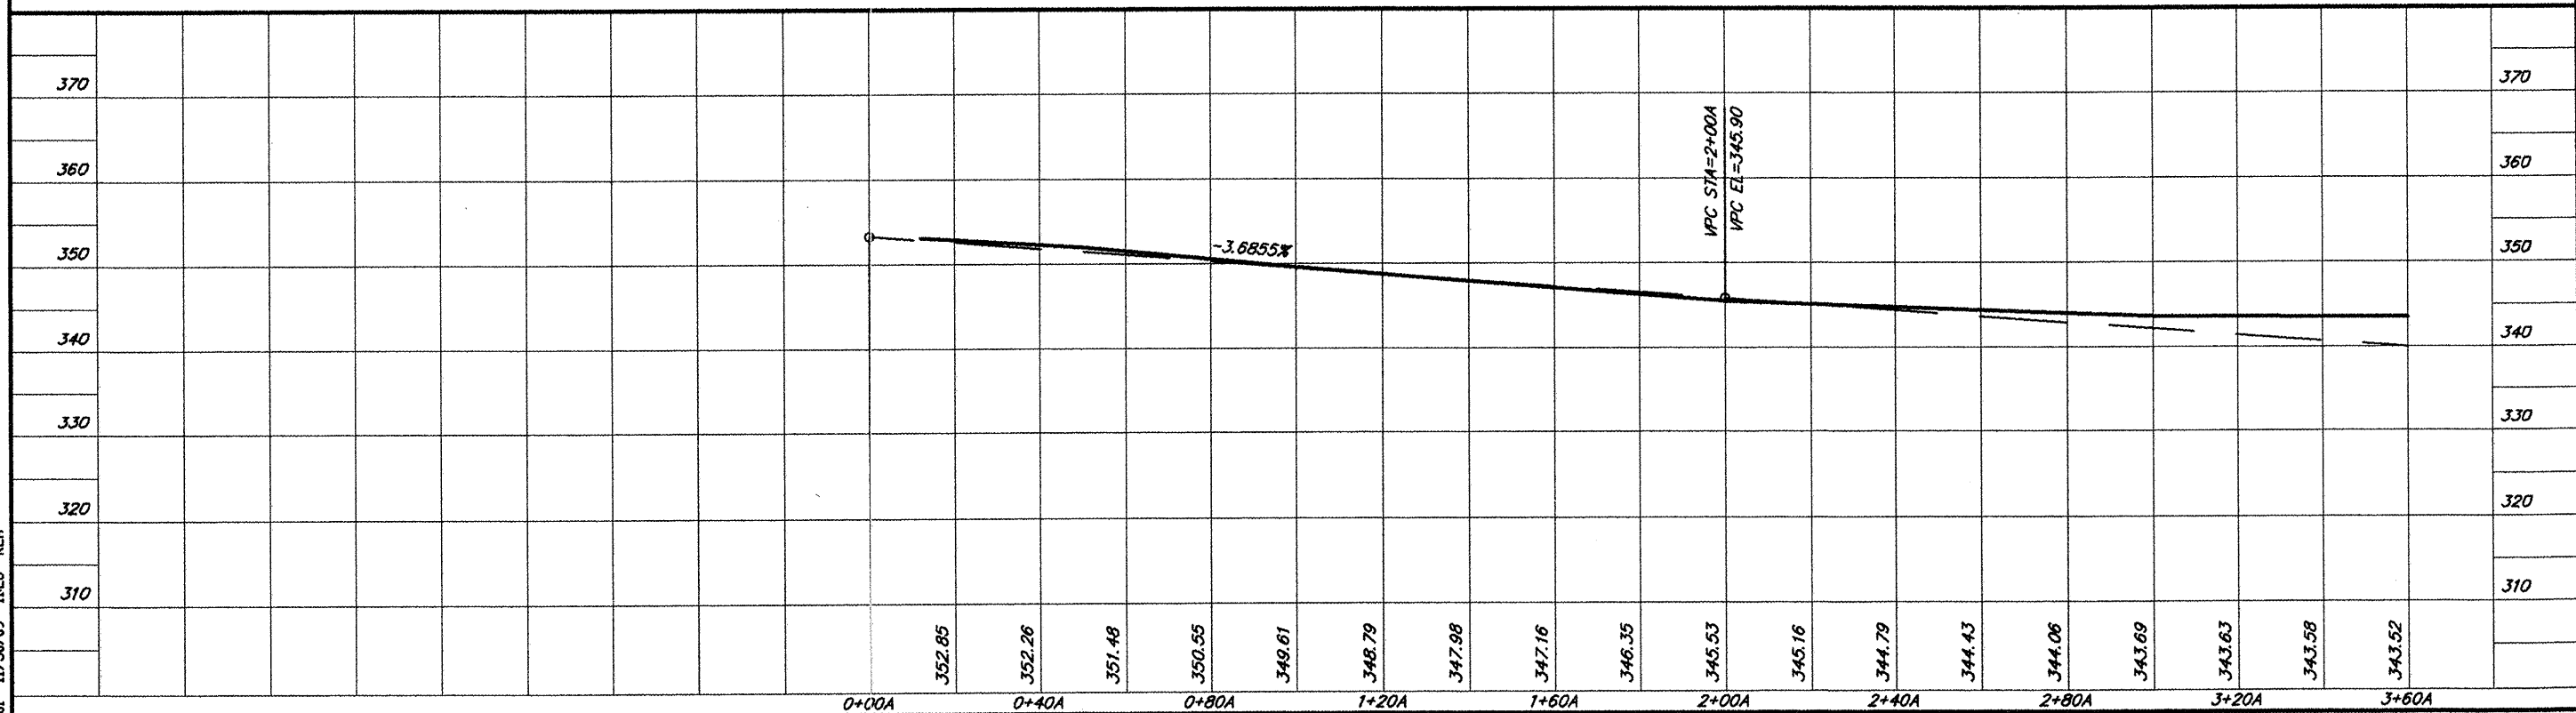

PLAN & PROFILE STA. 0+00A - STA. 3+60A

691 PPD 11/30/09 16:26 RLM