



SURVEY BOOK # BOOK #

REVISIONS		
NUMBER	BY	DATE



0 1 2  
THIS BAR IS EQUAL TO 2" AT FULL SCALE (34X22).

**GREATER KANKAKEE AIRPORT  
KANKAKEE, ILLINOIS  
REHABILITATE TERMINAL APRON AND TAXIWAY H - PHASE 2**

**HANGAR PAVEMENT REHABILITATION PLAN**


© Copyright CMT, Inc.  
**CMT**  
CRAWFORD, MURPHY & TILLY, INC.  
CONSULTING ENGINEERS  
License No. 184-000613

DESIGN BY:	CAL
DRAWN BY:	JRO
CHECKED BY:	CAL
APPROVED BY:	DKP
DATE:	01/15/2010
JOB No:	08075-05-20
ILLINOIS PROJECT:	IKK-3902
A.I.P. PROJECT:	3-17-0057-B17
<b>FINAL</b>	
SHEET	14 OF 20 SHEETS

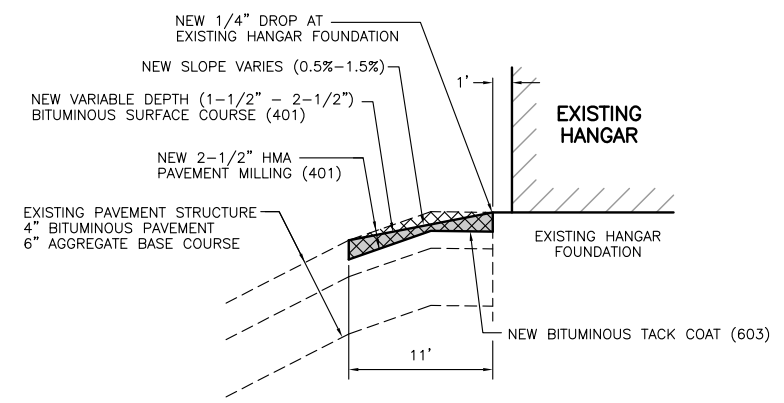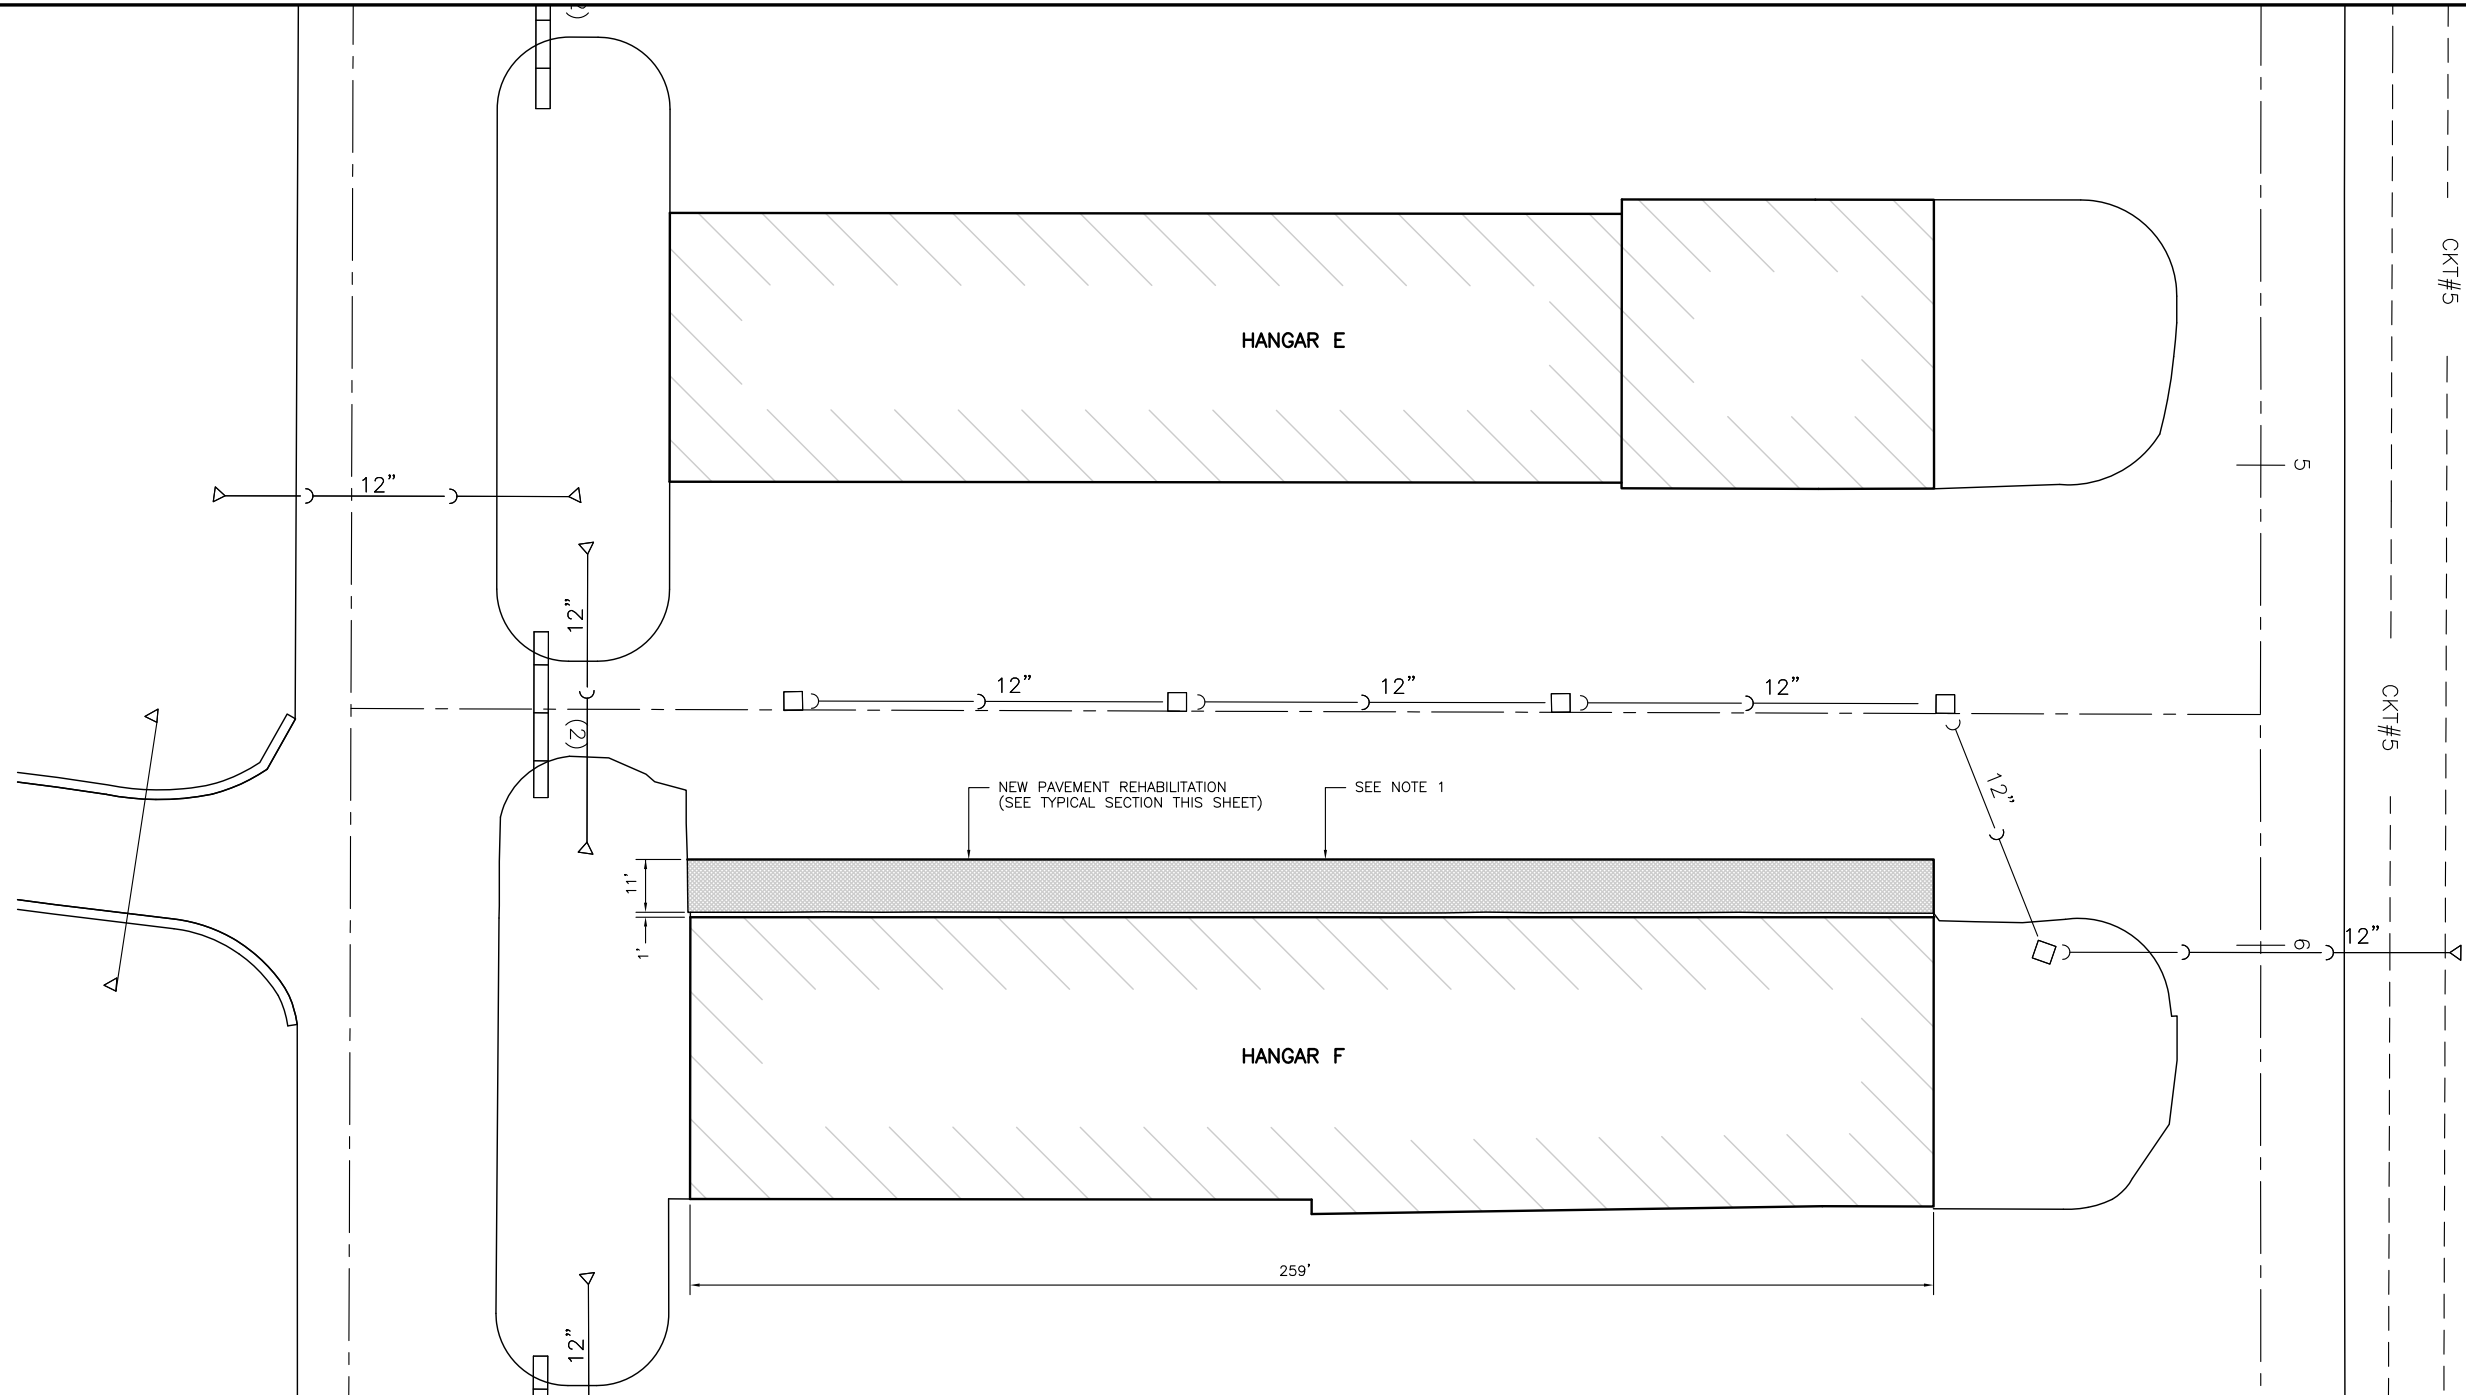

**TYPICAL SECTION**  
NOT TO SCALE

NOTE: THE EXISTING PAVEMENT TO BE REMOVED SHALL BE SAWED FULL DEPTH AROUND PERIMETER OF THE REMOVAL LIMITS. COST OF SAWCUTTING AND DISPOSAL OF PAVEMENT SHALL BE CONSIDERED INCIDENTAL TO THE ITEM.

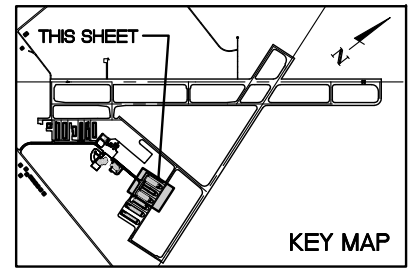

DATE: Thursday, February 04, 2010 11:24:00 AM  
 FILE: K:\Vandenberg\080750520 Term Apron Ph 2\Draw\Sheets\p12-hangar-pvt.dwg  
 UPDATE BY: Jim Ohse  
 LAYOUT: Layout1  
 IMAGE FILES:  
 REF DWG: Terminal-base-2.dwg  
 REF DWG: Terminal-base-1.dwg  
 REF DWG: 18.dwg