

F.A.P. RTE.	SECTION	COUNTY	TOTAL SHEETS	SHEET NO.
373	0707-608 HB-I-4	COOK	40	18
STA.		TO STA.		
FED. ROAD DIST. NO.		ILLINOIS	FED. AID PROJECT	

CONTRACT NO. 60C94

S.N. 016-0486

S.N. 016-0487



ILLINOIS DEPARTMENT OF TRANSPORTATION

DECK CONCRETE PATCHING
1ST AVE. (IL. RTE. 171) OVER
F.A.I. I-55

F.A.P. RTE. 373 SECTION: 0707-608 HB-I-4
COOK COUNTY STATION 41+24.08
S.N. 016-0486 & S.N. 016-0487

SCALE: NONE DATE: DECEMBER 8, 2008
DRAWN BY: D.L./F.M.
CHECKED BY: B.N.S./J.C.N.

CHRISTIAN-ROGE & ASSOC., INC.
CHICAGO ILLINOIS

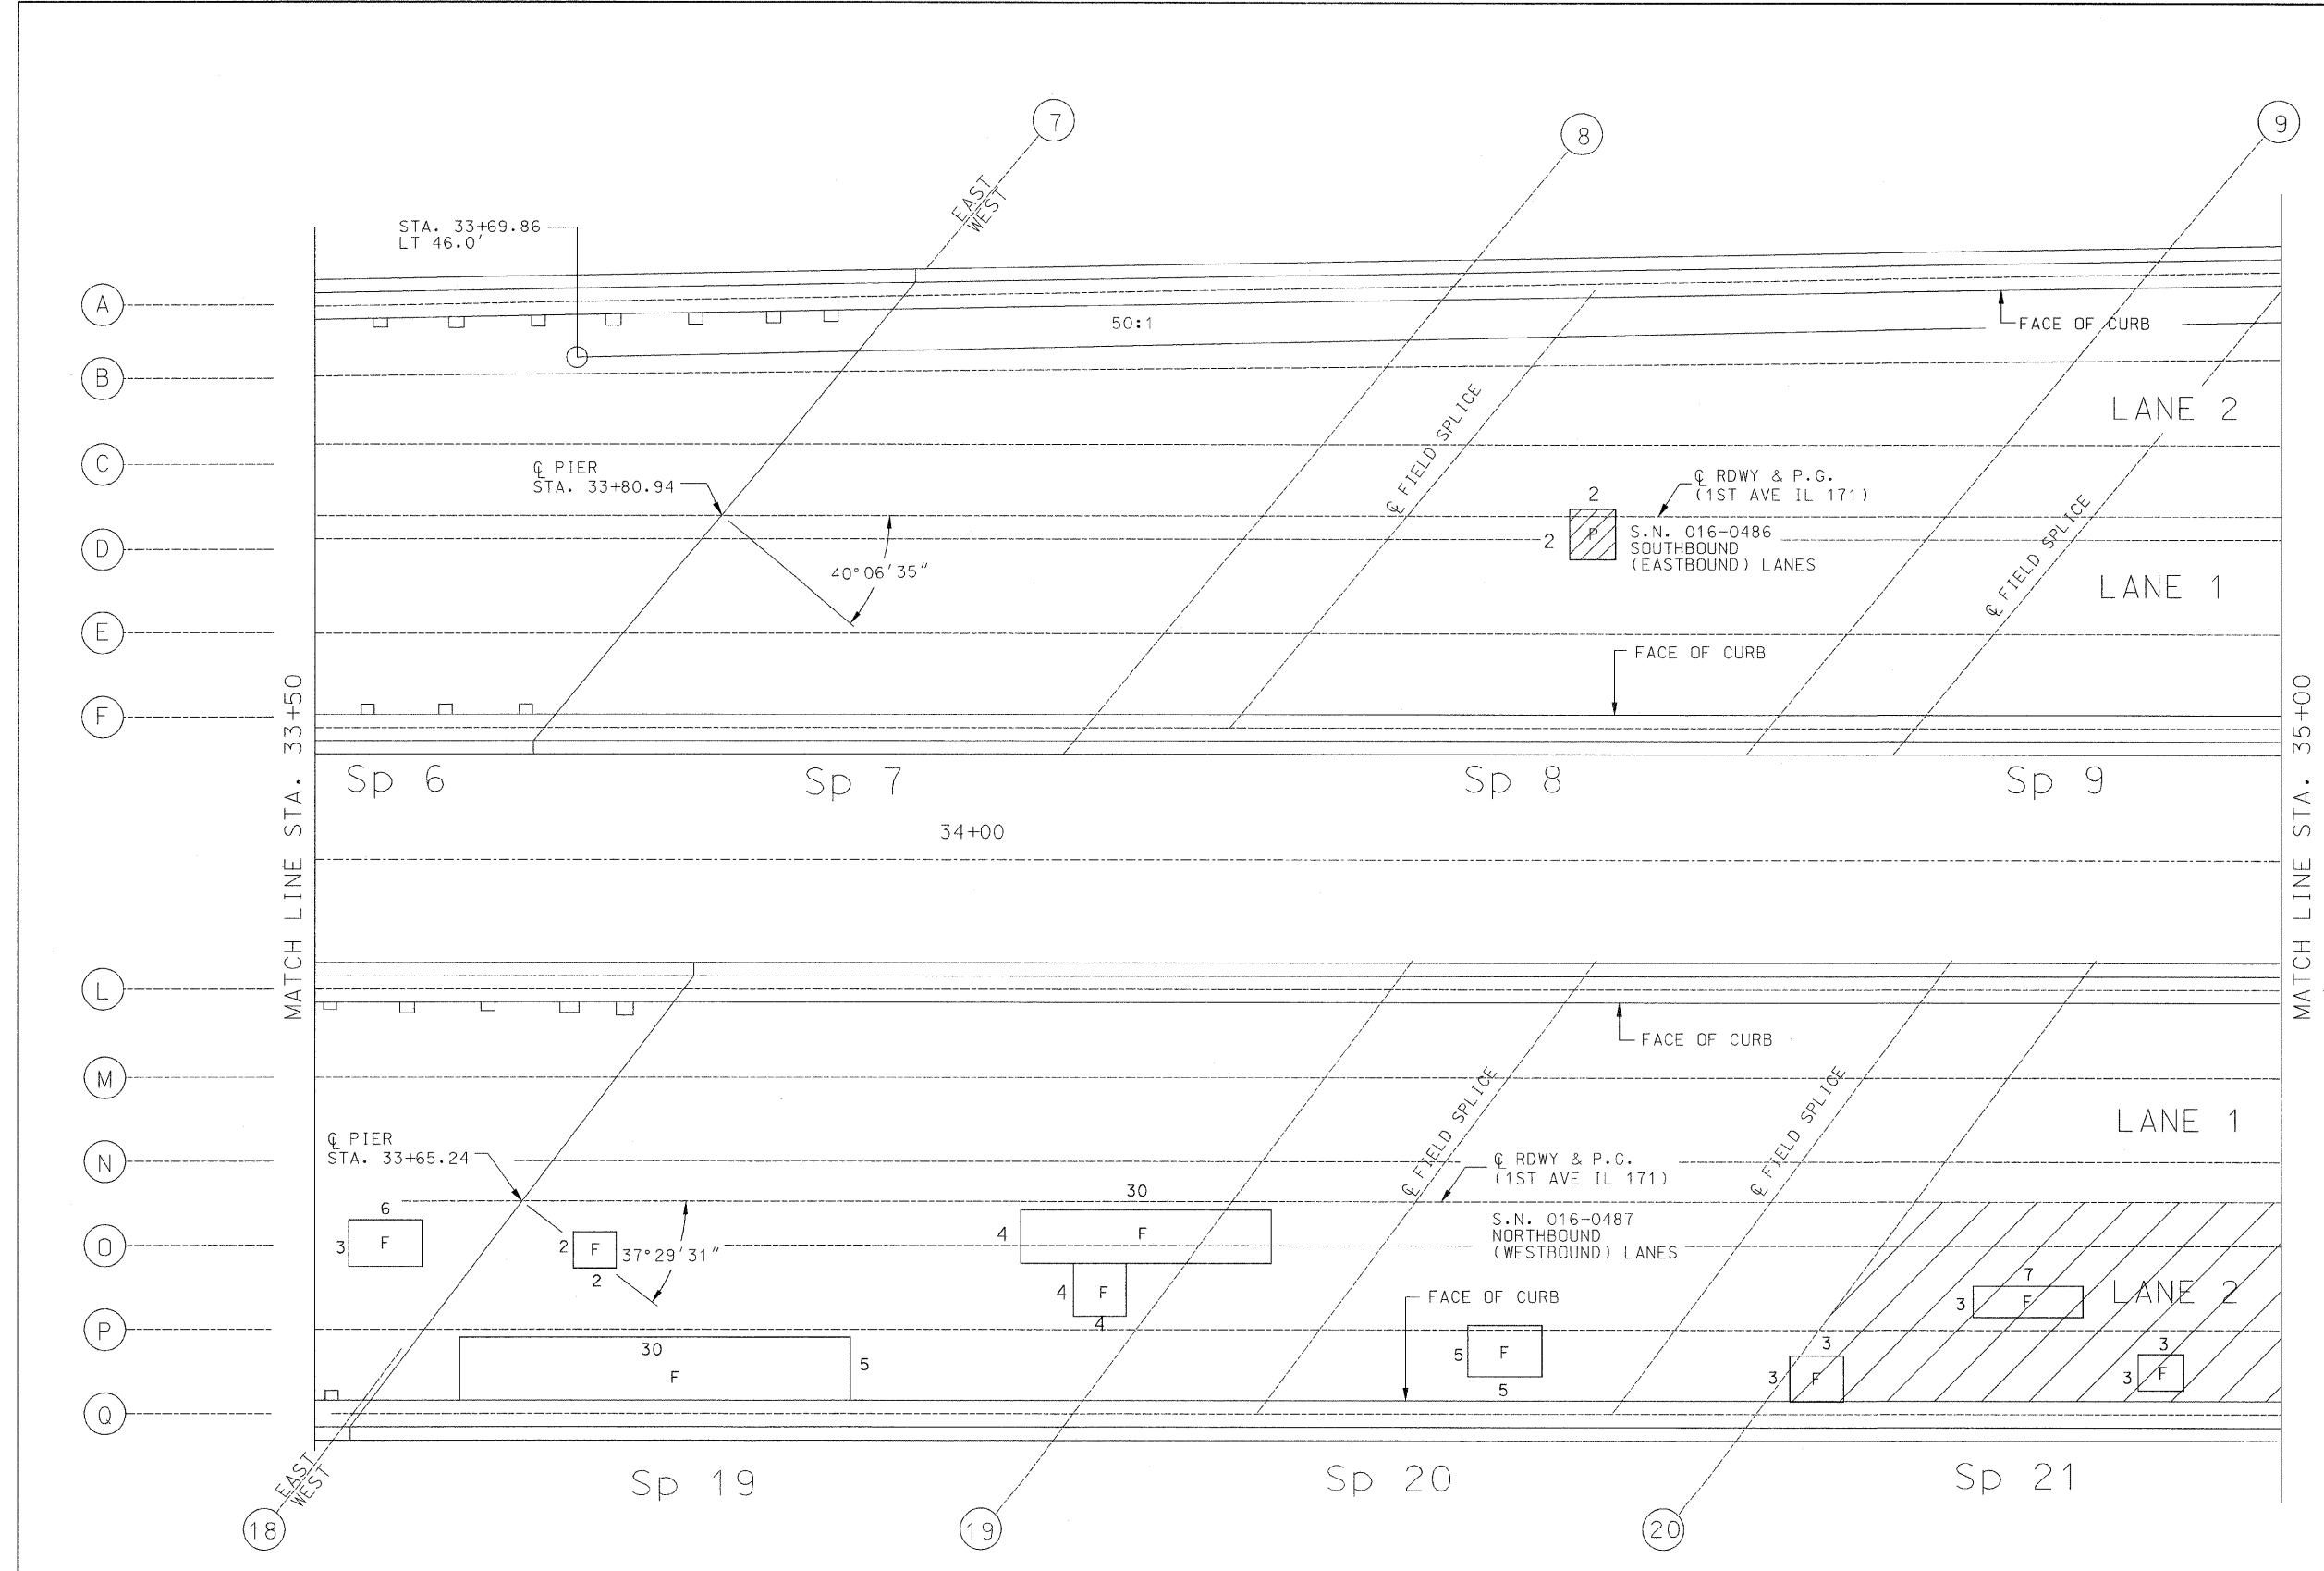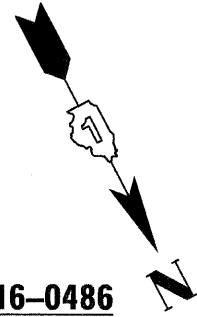

SUPERSTRUCTURE REPAIR PLAN

LEGEND:

(F) FD = FULL DEPTH

(P) PD = PARTIAL DEPTH

REVISIONS	
NAME	DATE