



F.A.P. RTE.	SECTION	COUNTY	TOTAL SHEETS	SHEET NO.
373	0707-608 HB-I-4	COOK	40	24
STA.		TO STA.		
FED. ROAD DIST. NO.	ILLINOIS	FED. AID PROJECT		


CONTRACT NO. 60C94

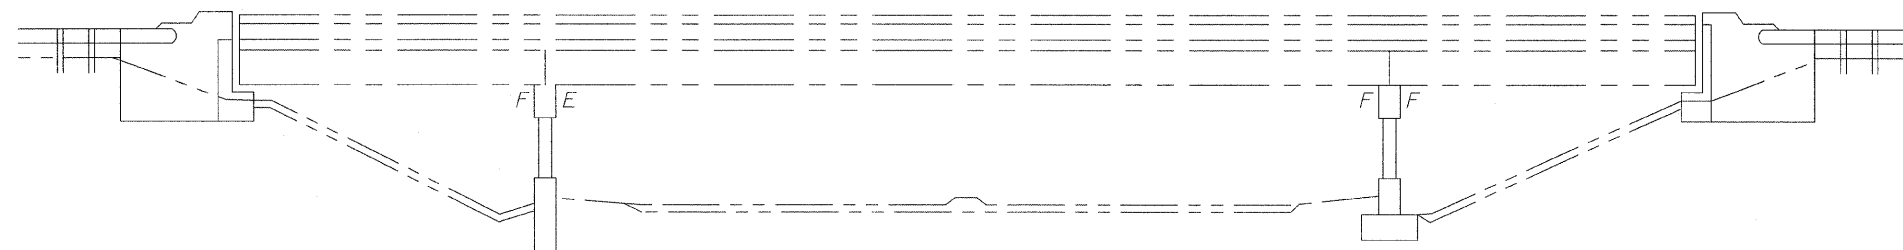

ELEVATION
(Looking West)

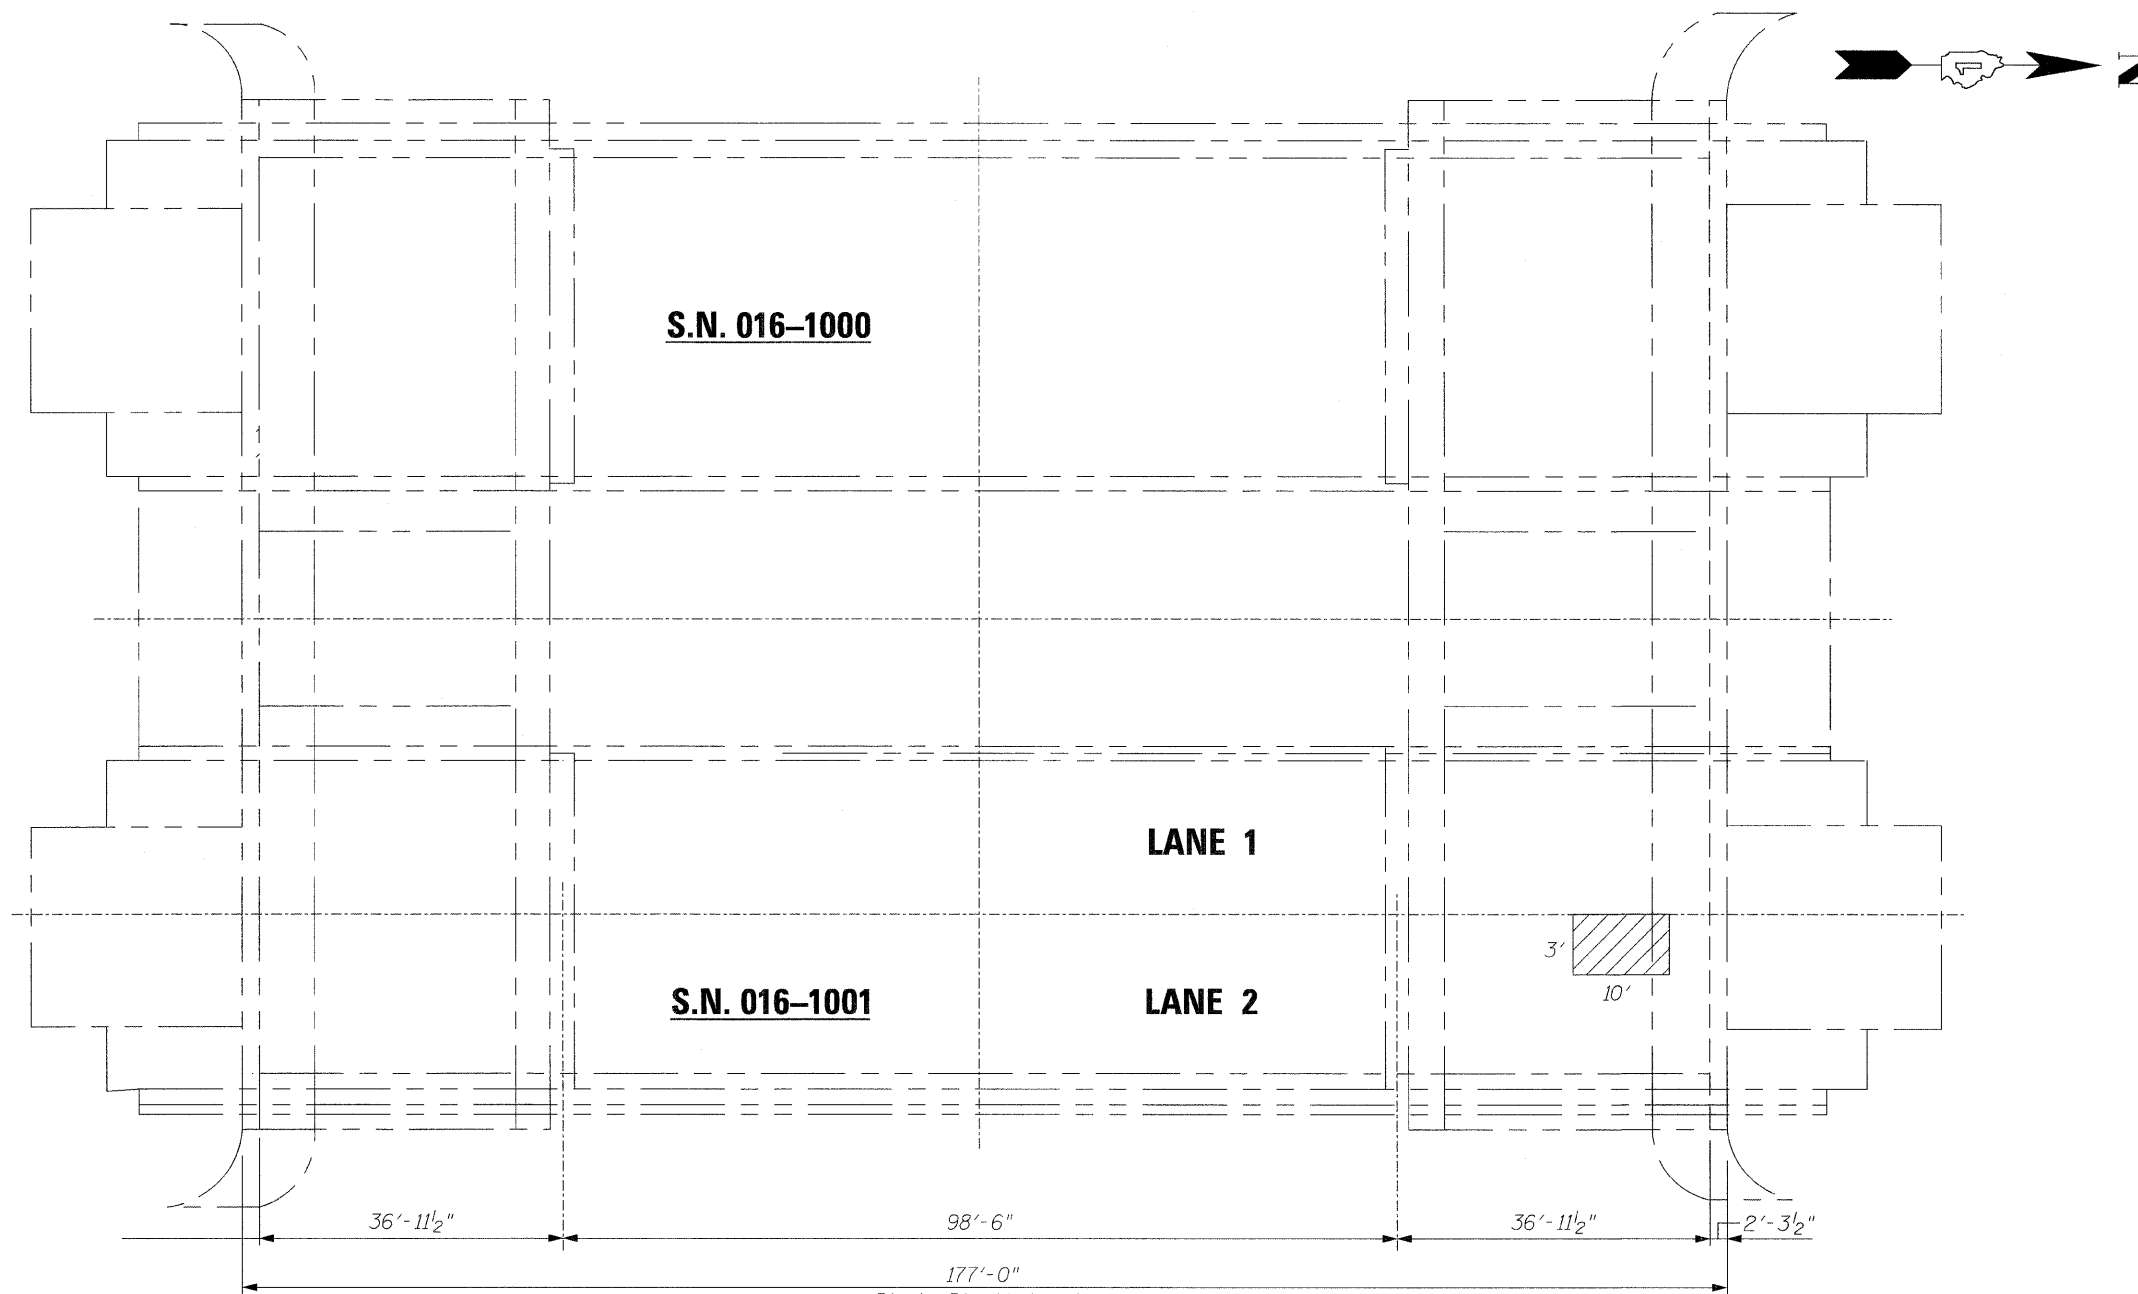

PLAN

LEGEND:
 (P) PD = PARTIAL DEPTH
 30 SF = 3.3 SY

REVISIONS	
NAME	DATE

ILLINOIS DEPARTMENT OF TRANSPORTATION

DECK CONCRETE PATCHING

ILLINOIS RTE. 171
OVER 47TH STREET

F.A.P. RTE. 373 SECTION: 0707-608 HB-I-4
COOK COUNTY STATION 104+82.77
STRUCTURE NO. 016-1001

SCALE: NONE
DATE: DECEMBER 8, 2008

DRAWN BY: D.L./F.M.
CHECKED BY: B.N.S./J.C.N.

CHRISTIAN-ROGE & ASSOC., INC.
CHICAGO ILLINOIS

I:\Projects\0707-608 HB-I-4\11-11-08\11-11-08.dwg 11/11/08 12:30:50 PM