

F.A.P. RY. NO.	SECTION	COUNTY	TOTAL SHEETS	SHEET NO.
330	2008-006 TS	COOK	104*	1

104+3=107

STATE OF ILLINOIS  
DEPARTMENT OF TRANSPORTATION  
DIVISION OF HIGHWAYS

**PLANS FOR PROPOSED  
FEDERAL AID HIGHWAY**

DISTRICT 1


VARIOUS LOCATIONS - SAFETY PROJECTS  
TRAFFIC SIGNAL MODERNIZATION  
F.A.P. ROUTE 330

US ROUTE 12/45-12/20/45 (MANNHEIM AVENUE)  
FROM BELMONT AVENUE TO CERMAK ROAD

PROJECT: HSIP-0330(049)

SECTION 2008-006 TS  
COOK COUNTY  
D-91-356-08

LEYDEN AND PROVISO TOWNSHIP

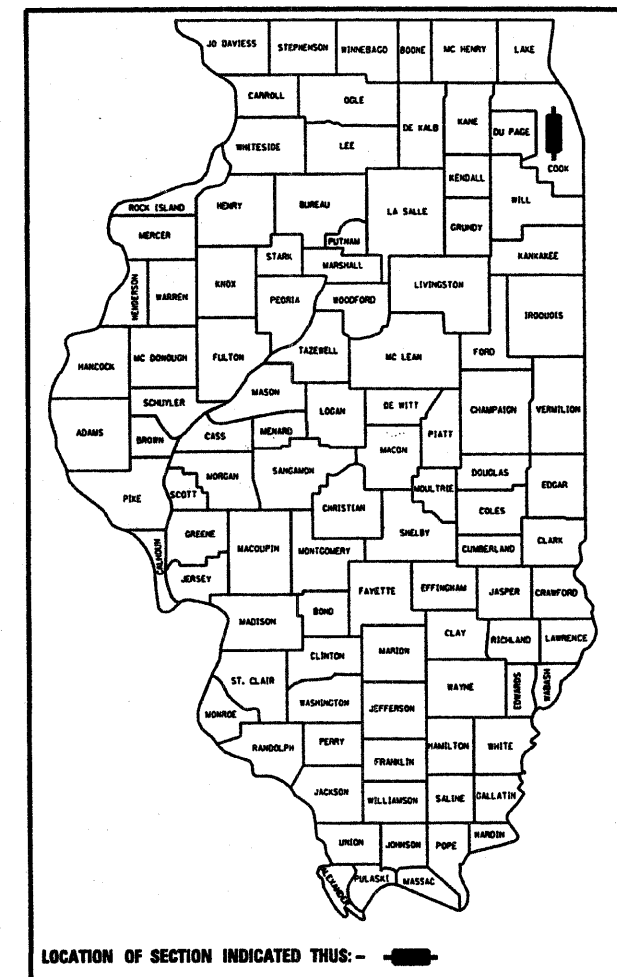


LOCATION OF SECTION INDICATED THUS: - [rectangle] -

FOR INDEX OF SHEETS, SEE SHEET NUMBER 2

**STANDARDS**

- |                    |                    |
|--------------------|--------------------|
| STANDARD 424001-05 | STANDARD 814006-02 |
| STANDARD 606001-04 | STANDARD 857001-01 |
| STANDARD 701501-05 | STANDARD 857006-01 |
| STANDARD 701801-06 | STANDARD 862001-01 |
| STANDARD 701701-06 | STANDARD 873001-02 |
| STANDARD 701801-04 | STANDARD 877001-04 |
| STANDARD 720001-01 | STANDARD 878001-07 |
| STANDARD 720016-02 | STANDARD 880001-01 |
| STANDARD 780001-02 | STANDARD 880006-01 |
| STANDARD 805001-01 | STANDARD 886001-01 |
| STANDARD 814001-02 | 701901-01          |
|                    | 701421-02          |
|                    | 420101-04          |
|                    | 606301-04          |

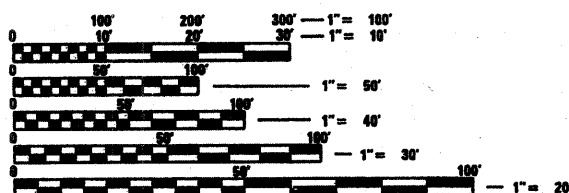

FULL SIZE PLANS HAVE BEEN PREPARED USING STANDARD ENGINEERING SCALES. REDUCED SIZED PLANS WILL NOT CONFORM TO STANDARD SCALES. IN MAKING MEASUREMENTS ON REDUCED PLANS, THE ABOVE SCALES MAY BE USED.

BEFORE STARTING ANY EXCAVATION, THE CONTRACTOR SHALL CALL "J.U.I.E." AT (800) 892-0123 OR 311 FOR FIELD LOCATIONS OF BURIED ELECTRIC, TELEPHONE AND GAS UTILITIES. 48 HOUR NOTIFICATION IS REQUIRED.

SCALES { PLAN 1"=20'  
INTERCONNECT 1"=50'

PROJECT BEGINS

PROJECT ENDS



LOCATION MAP



STATE OF ILLINOIS  
DEPARTMENT OF TRANSPORTATION  
DIVISION OF HIGHWAYS

SUBMITTED Oct. 17 2008  
Kevin M. O'Keefe  
DEPUTY DIRECTOR OF HIGHWAYS, REGION ENGINEER  
January 30, 2009  
Charles A. Janssolt  
ENGINEER OF DESIGN AND ENVIRONMENT  
January 30, 2009  
Christina M. Reed  
DIRECTOR OF HIGHWAYS, CHIEF ENGINEER

PRINTED BY THE AUTHORITY  
OF THE STATE OF ILLINOIS