
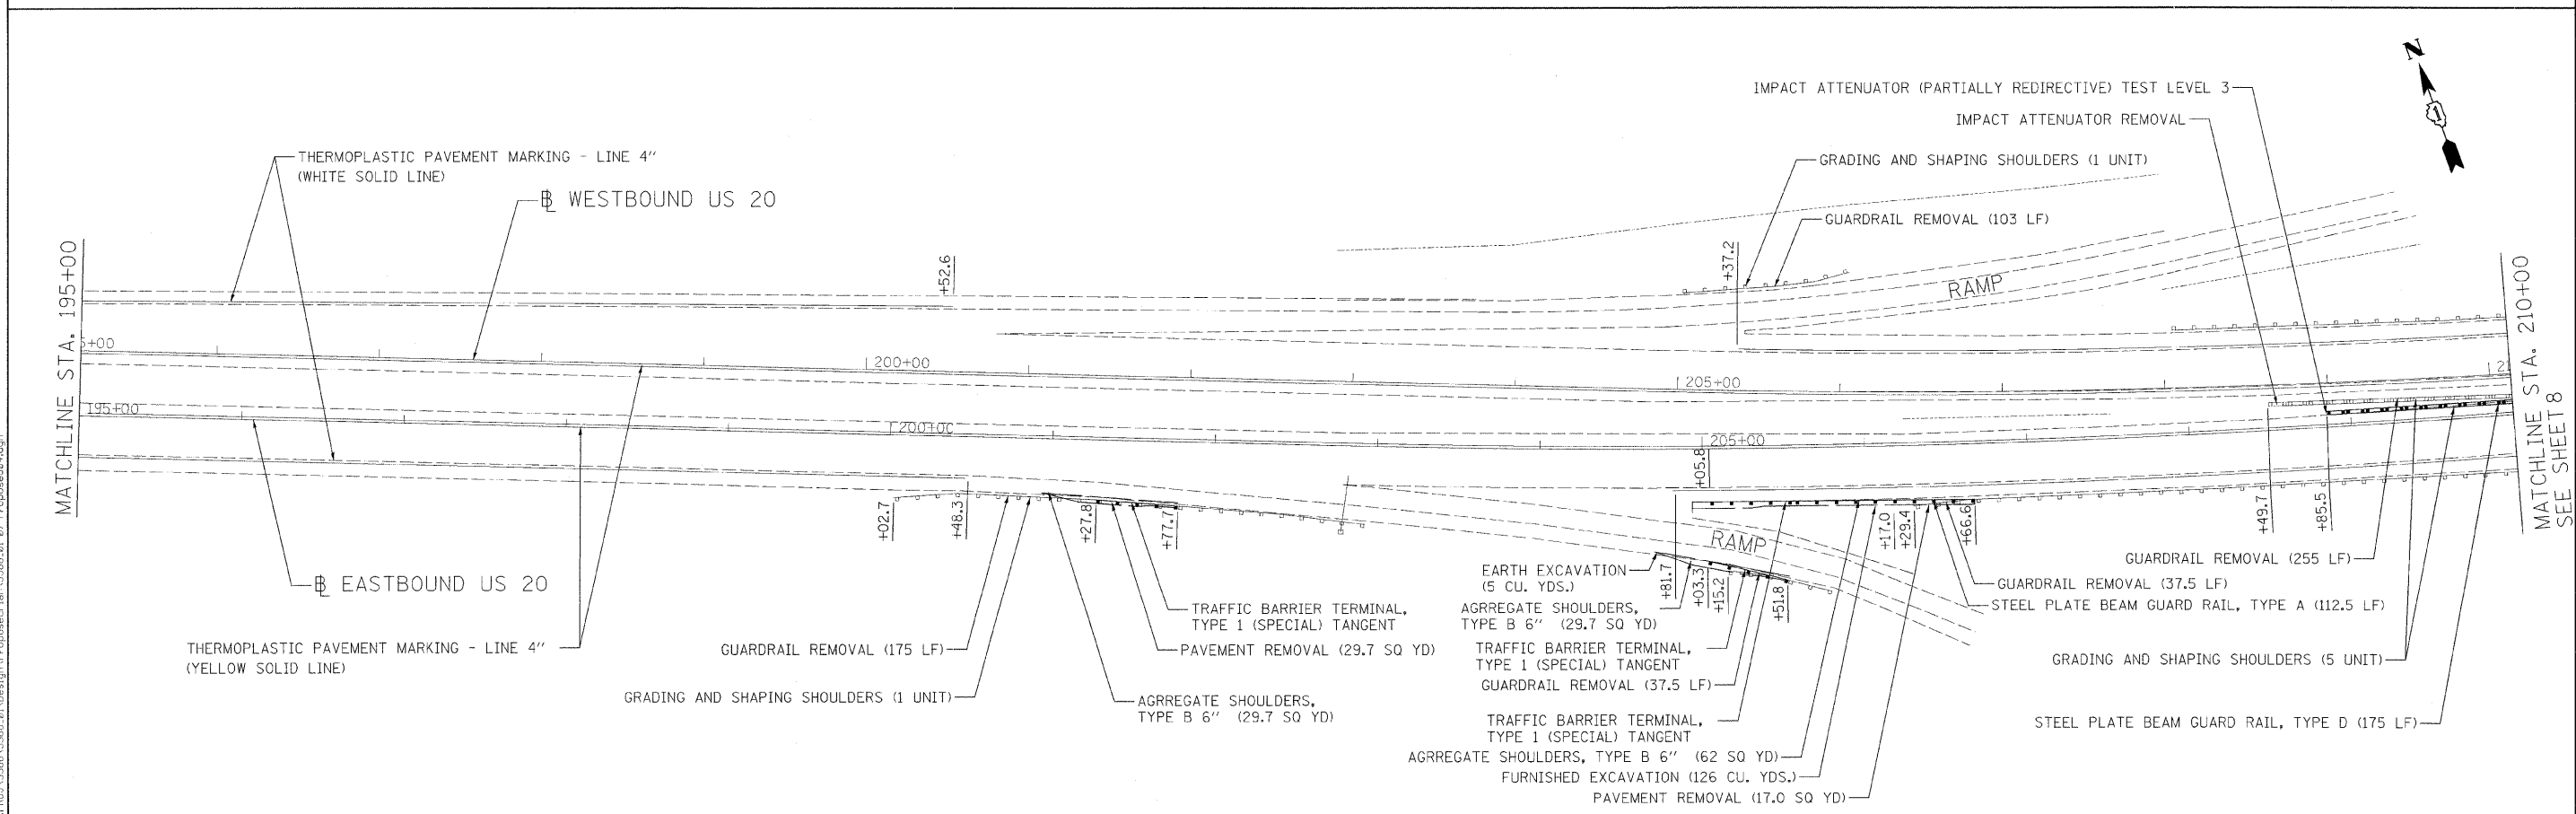


DATE	
BY	
PI AN	
SUBMITTED	
PLOTTED	
CHECKED	
REVISIONS	
NOTE BOOK	
NO.	
STRUCTURE	
NOTATION	
DRWD	
FILE NAME	

DATE	
BY	
PROFILE	
SUBMITTED	
PLOTTED	
CHECKED	
REVISIONS	
NOTE BOOK	
NO.	
STRUCTURE	
NOTATION	
DRWD	
FILE NAME	

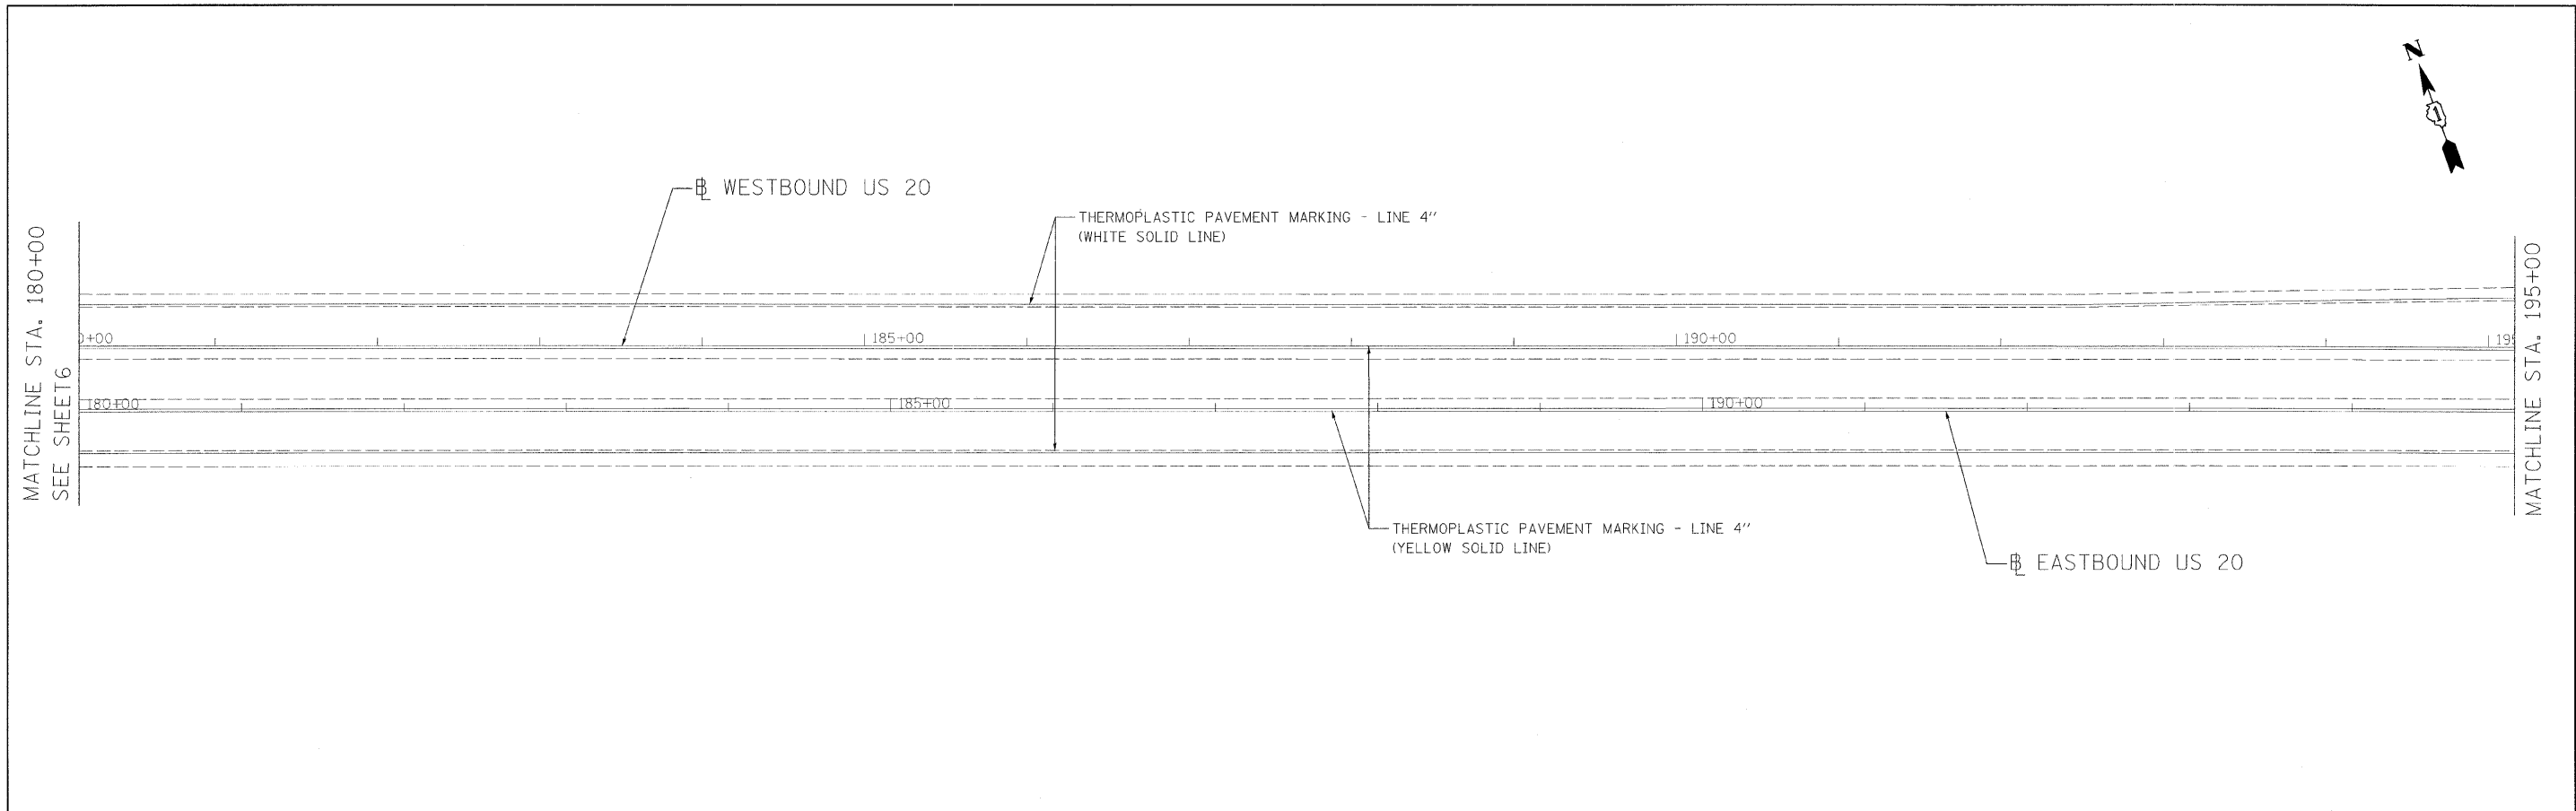

Ciorba Group, Inc.
 CONSULTING ENGINEERS
 5507 North Cumberland Avenue, Suite 402
 Chicago, Illinois 60656
 Tel. 773.775.4008 Fax 773.775.4014

USER NAME = mready	DESIGNED - DD	REVISED -
PLOT SCALE = 50.0000' / IN.	DRAWN - DD	REVISED -
PLOT DATE = 12/23/2008	CHECKED - MJL	REVISED -
	DATE - 12/23/2008	REVISED -

**STATE OF ILLINOIS
 DEPARTMENT OF TRANSPORTATION**

**FAP 345 /US 20 (LAKE ST.)
 WELD ROAD TO BLUFF CITY BLVD/SHALES PARKWAY
 ROADWAY PLAN**

F.A.P. RTE. 345	SECTION 2008-073 GRR	COUNTY COOK/KANE	TOTAL SHEETS 20	SHEET NO. 7
FID. ROAD DIST. NO. ILLINOIS FED. AID PROJECT		CONTRACT NO. 60F74		

SCALE:	SHEET NO.	OF SHEETS	STA.	TO STA.
--------	-----------	-----------	------	---------