
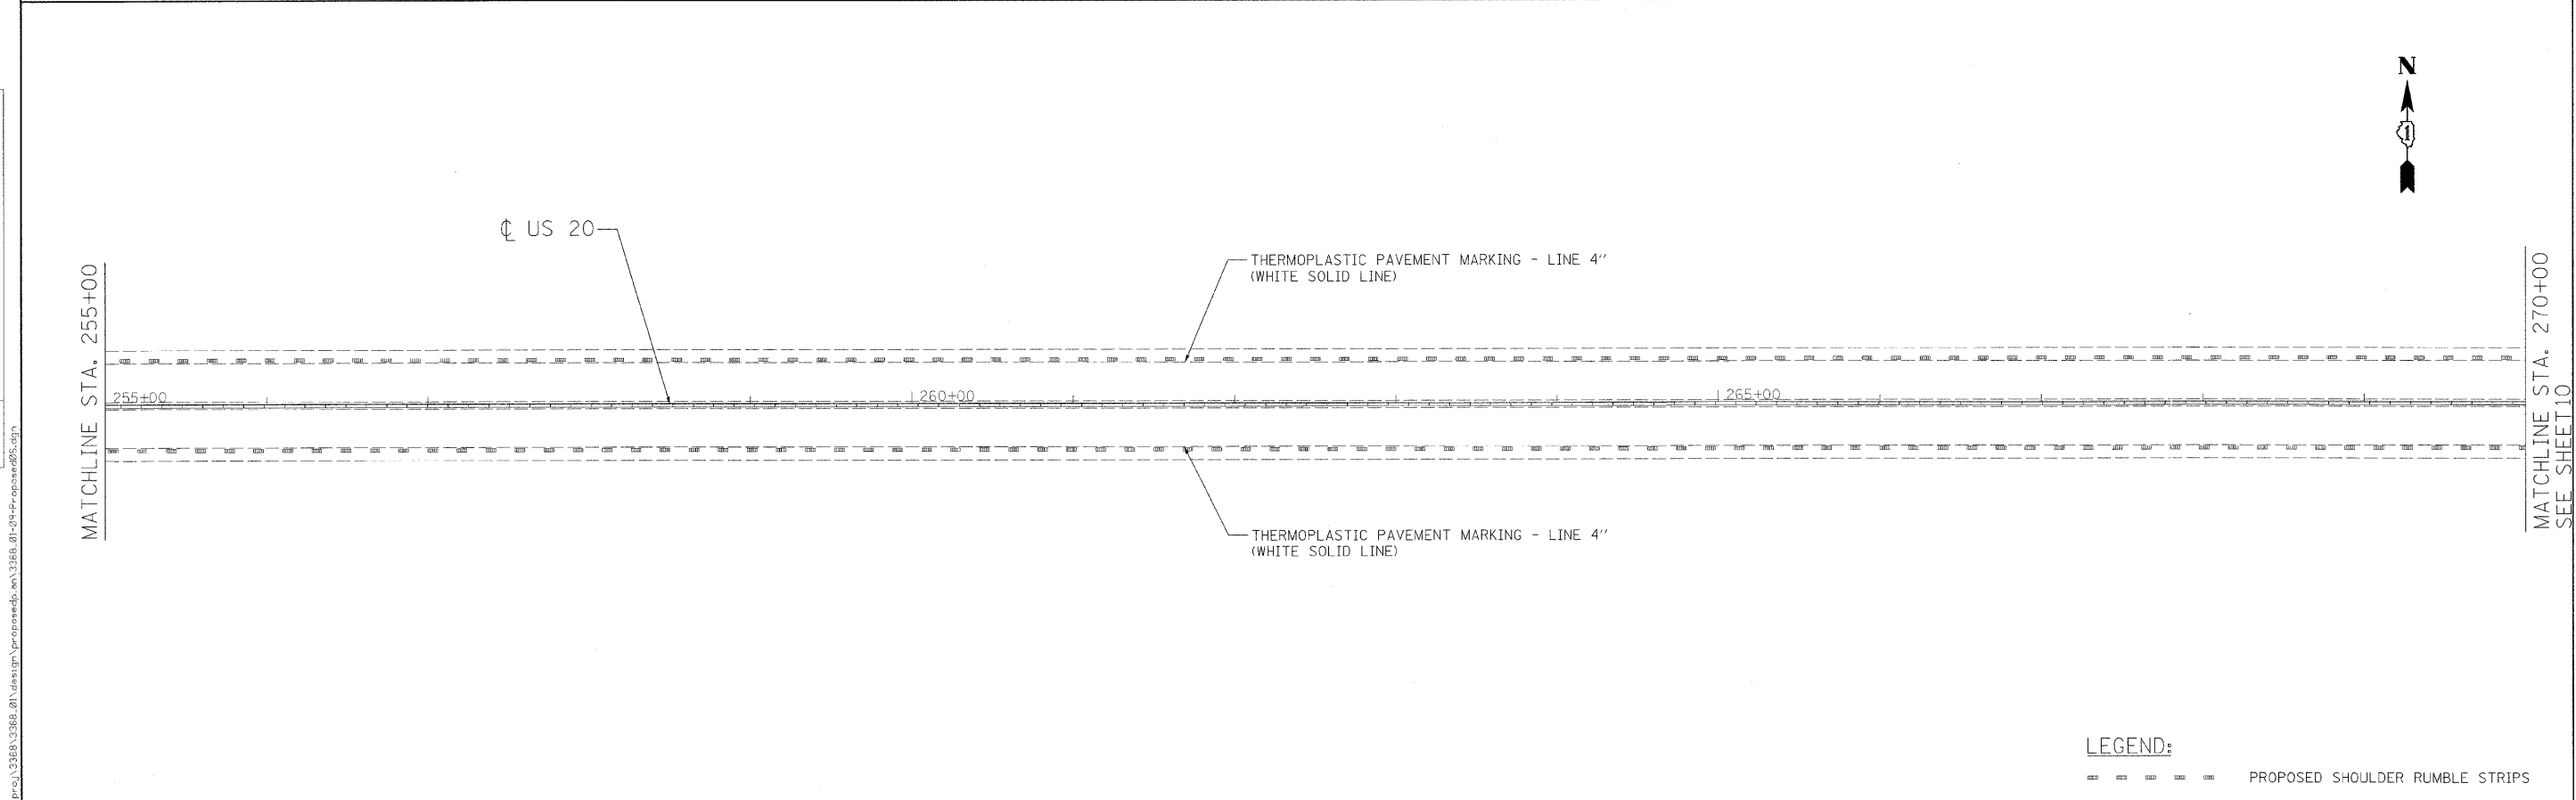


PLAN	REVISIONS	DATE
NOTE BOOK NO.	BY	
	ALIGNED	
	CHECKED	
	PAID FILE NAME	

PROFILE	REVISIONS	DATE
NOTE BOOK NO.	BY	
	GRADES CHECKED	
	PLOTTED	
	STRUCTURE NOTATIONS C-Y-X	

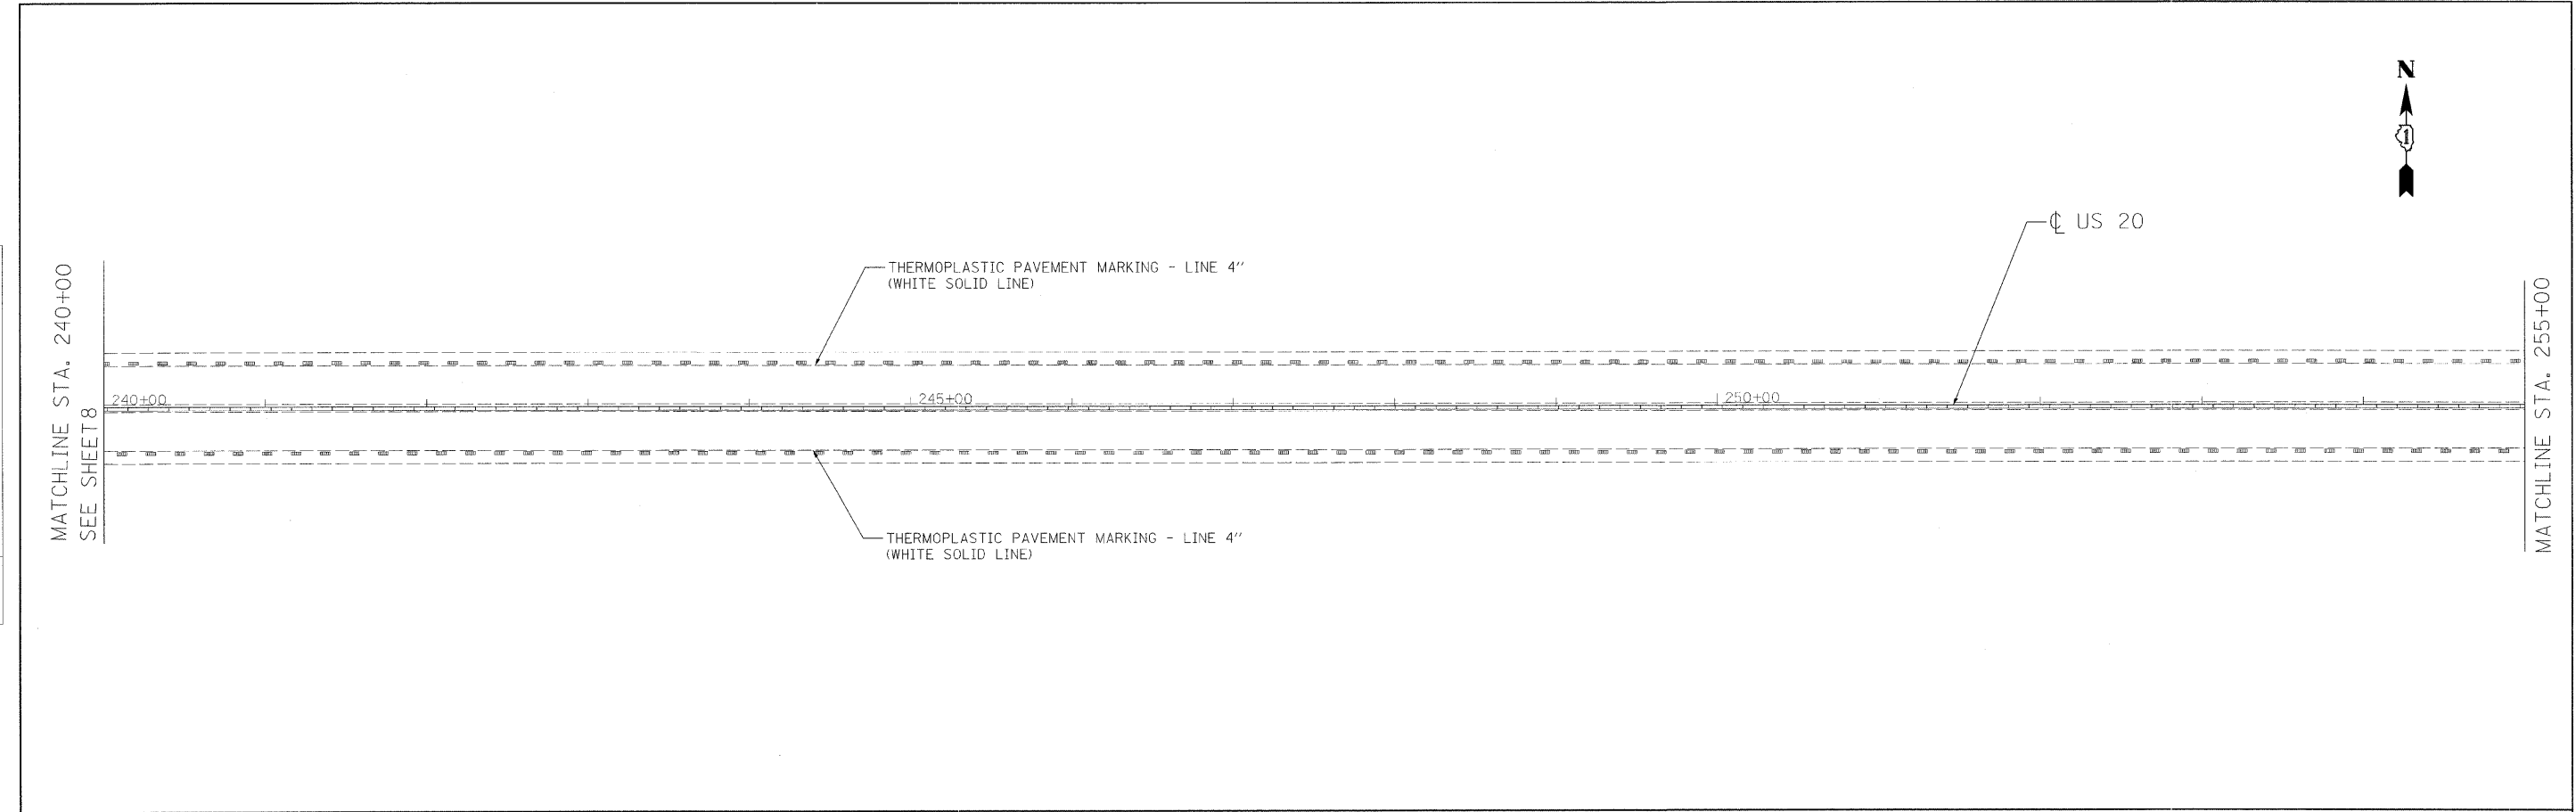

LEGEND:
 - - - - - PROPOSED SHOULDER RUMBLE STRIPS

FILE NAME: m:\proj\3268\3268.dgn

Ciorba Group, Inc.
 CONSULTING ENGINEERS
 5507 North Cumberland Avenue, Suite 402
 Chicago, Illinois 60656
 Tel. 773.775.4009 Fax 773.775.4014

USER NAME = mready	DESIGNED - DD	REVISED -
PLOT SCALE = 50.000:1 / IN.	DRAWN - DD	REVISED -
PLOT DATE = 12/23/2008	CHECKED - MJL	REVISED -
	DATE - 12/23/2008	REVISED -

**STATE OF ILLINOIS
 DEPARTMENT OF TRANSPORTATION**

**FAP 345 /US 20 (LAKE ST.)
 WELD ROAD TO BLUFF CITY BLVD/SHALES PARKWAY
 ROADWAY PLAN**

F.A.P. RTE. 345	SECTION 2008-073 GRR	COUNTY COOK/KANE	TOTAL SHEETS 20	SHEET NO. 9
FED. ROAD DIST. NO. - [ILLINOIS] FED. AID PROJECT				CONTRACT NO. 60F74

SCALE: SHEET NO. OF SHEETS STA. TO STA.