
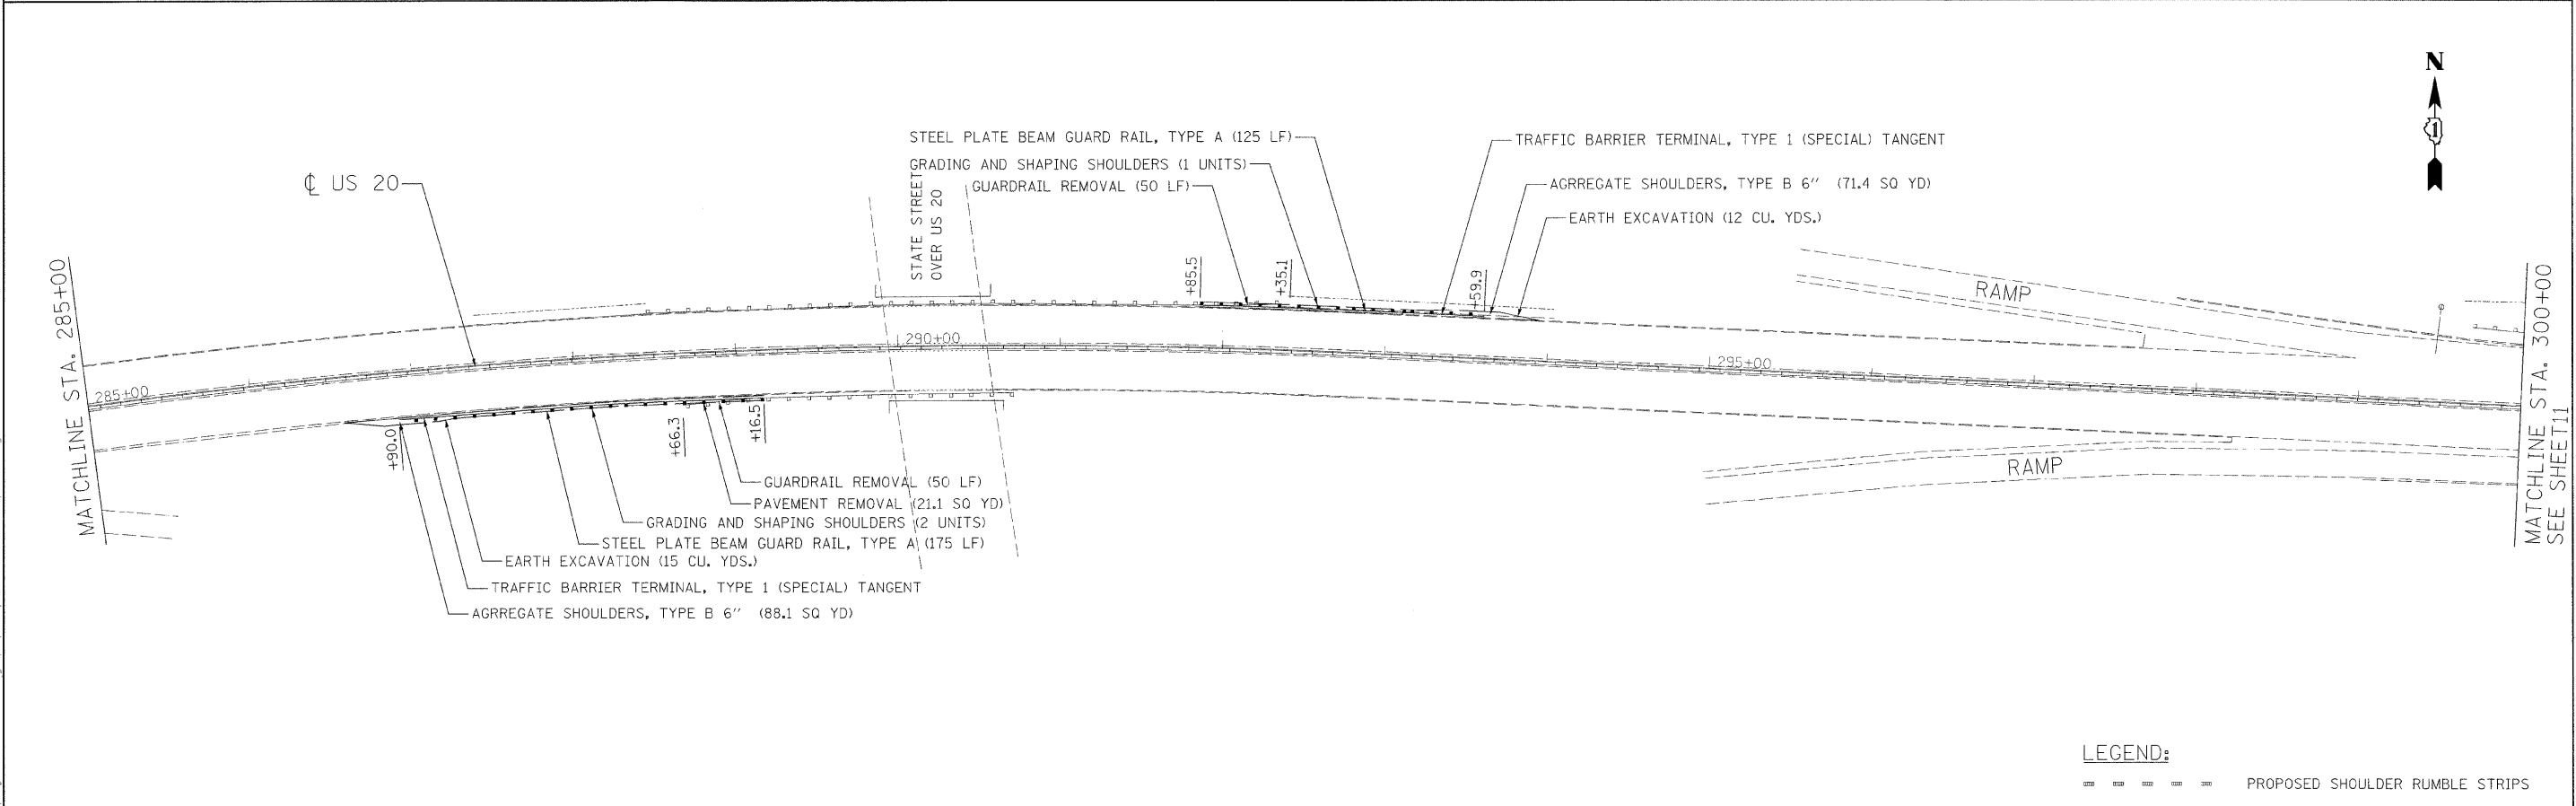


PLAN	REVISIONS	DATE
NOTE BOOK NO.	PLOTTED	
	ALIGNED	
	CHECKED	
	BY	
	DATE	

PROFILE	REVISIONS	DATE
NOTE BOOK NO.	PLOTTED	
	ALIGNED	
	CHECKED	
	BY	
	DATE	

FILE NAME: s:\projects\3260\3260.dwg

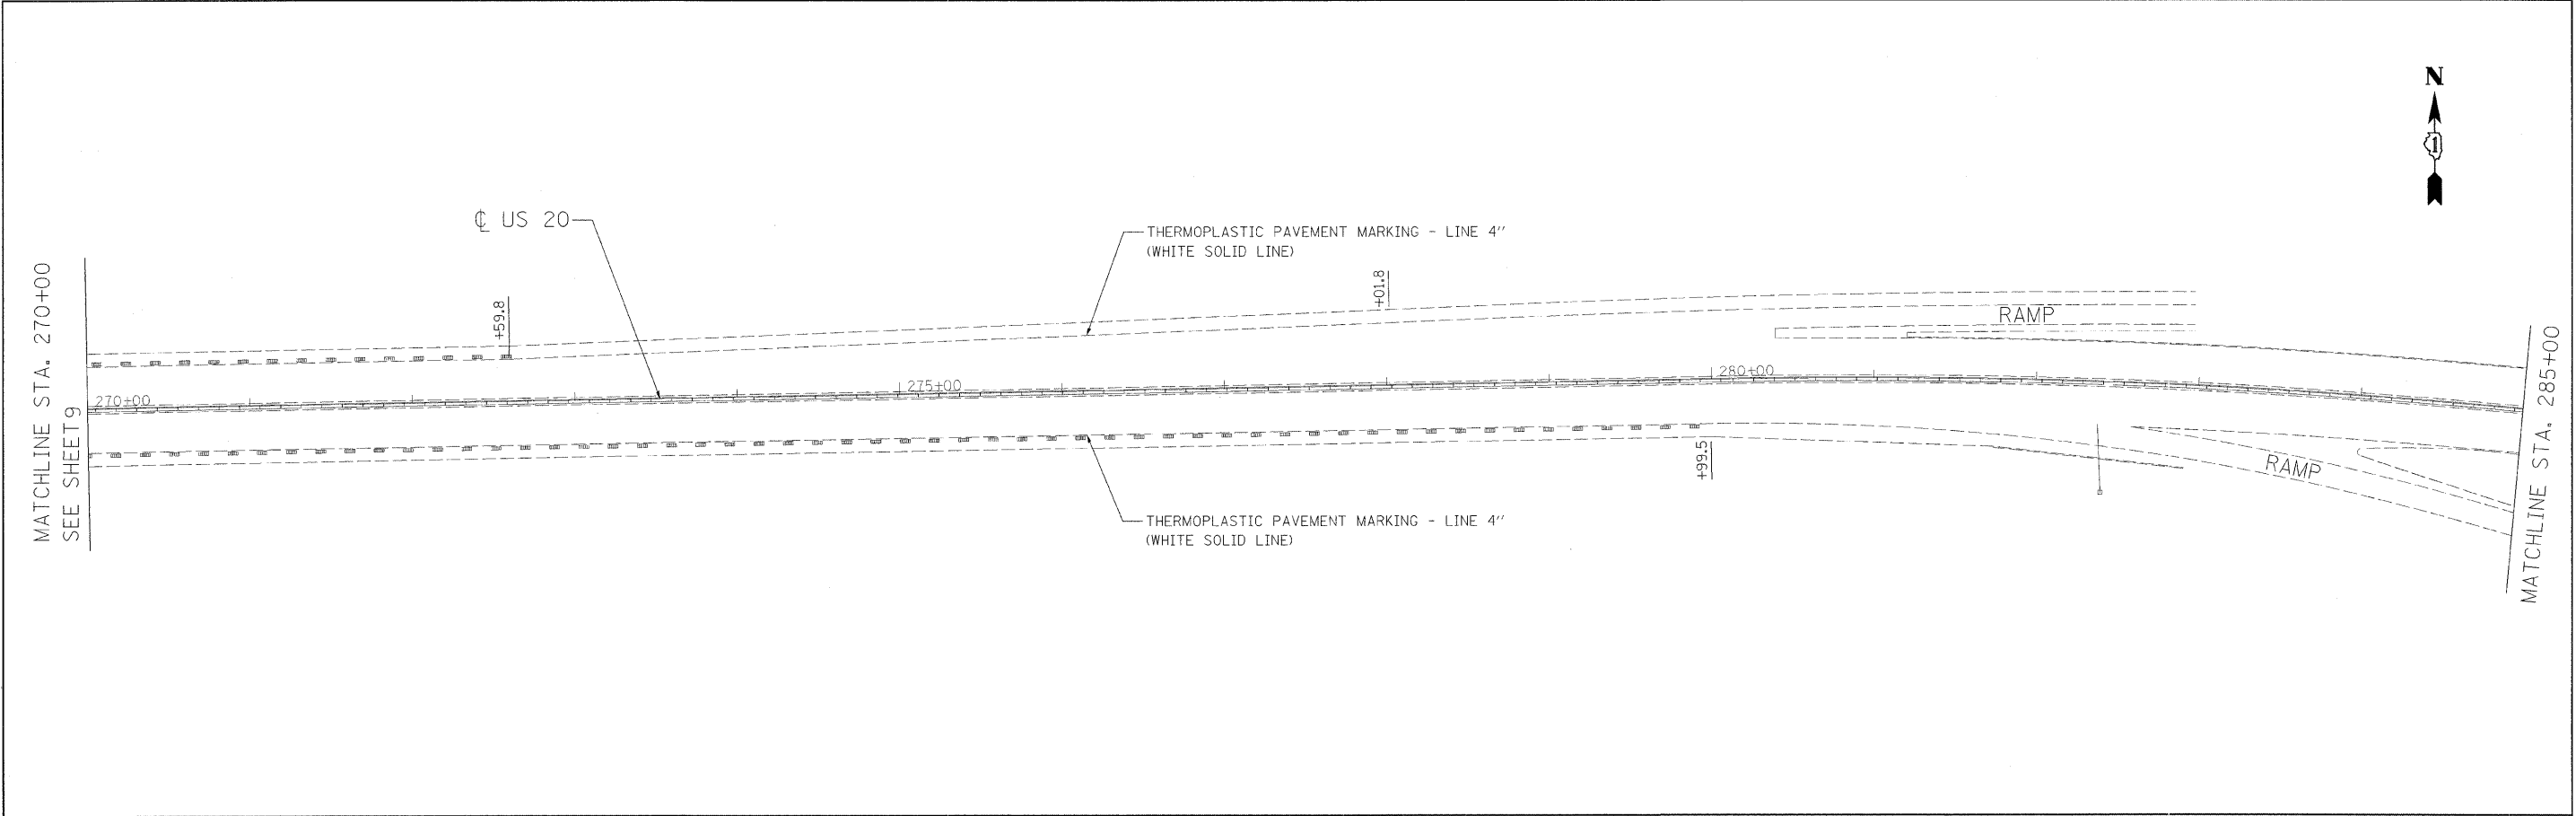

LEGEND:  
 - - - - - PROPOSED SHOULDER RUMBLE STRIPS

**Ciorba Group, Inc.**  
 CONSULTING ENGINEERS  
 5507 North Cumberland Avenue, Suite 402  
 Chicago, Illinois 60656  
 Tel. 773.775.4006 Fax 773.775.4014

USER NAME = mready	DESIGNED - DD	REVISED -
PLOT SCALE = 500.0000' / IN.	DRAWN - DD	REVISED -
PLOT DATE = 12/23/2008	CHECKED - MJL	REVISED -
	DATE - 12/23/2008	REVISED -

**STATE OF ILLINOIS  
 DEPARTMENT OF TRANSPORTATION**

**FAP 345 / US 20 (LAKE ST.)  
 WELD ROAD TO BLUFF CITY BLVD/SHALES PARKWAY  
 ROADWAY PLAN**

SCALE: SHEET NO. OF SHEETS STA. TO STA.

F.A.P. RTE. 345	SECTION 2008-073 GRR	COUNTY COOK/KANE	TOTAL SHEETS 20	SHEET NO. 10
FED. ROAD DIST. NO. - ILLINOIS FED. AID PROJECT			CONTRACT NO. 60F74	