


PLAN	DESIGNED	BY	DATE
NOTE BOOK	PLOTTED		
NO.	GRABED		
	CHECKED		
	DATE		
	FILE NAME		


MATCHLINE STA. 360+00  
SEE SHEET 12

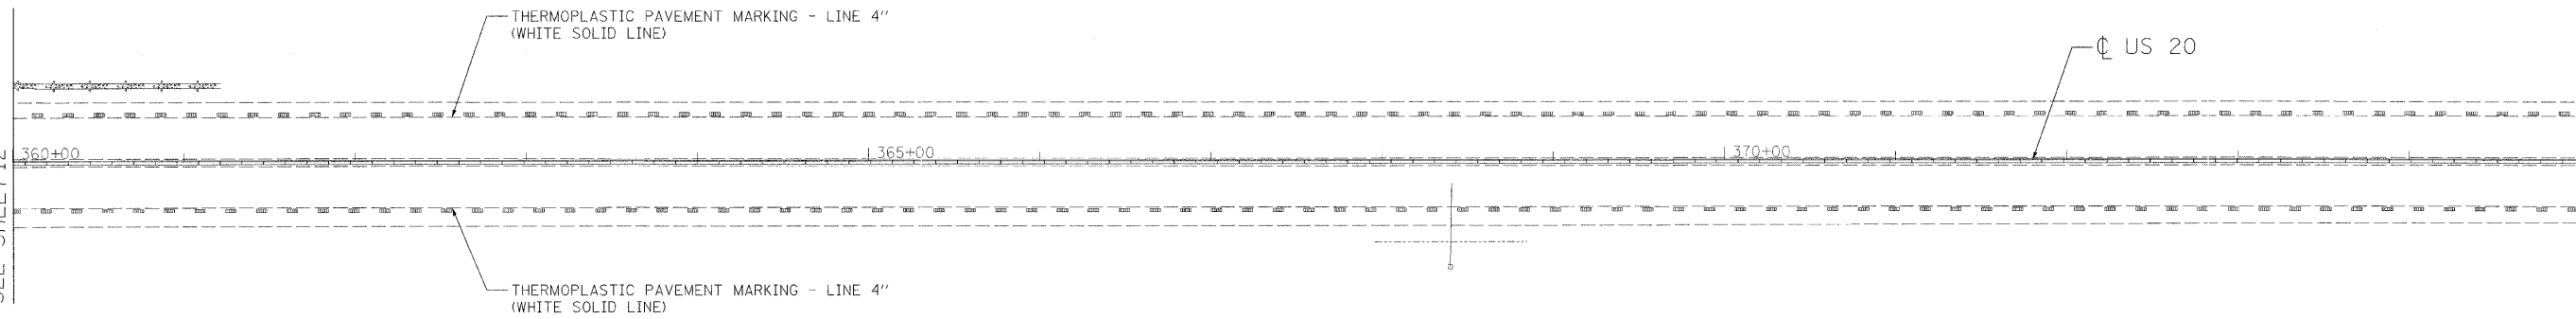

MATCHLINE STA. 375+00

PROFILE	DESIGNED	BY	DATE
NOTE BOOK	PLOTTED		
NO.	GRABED		
	CHECKED		
	DATE		
	FILE NAME		

MATCHLINE STA. 375+00

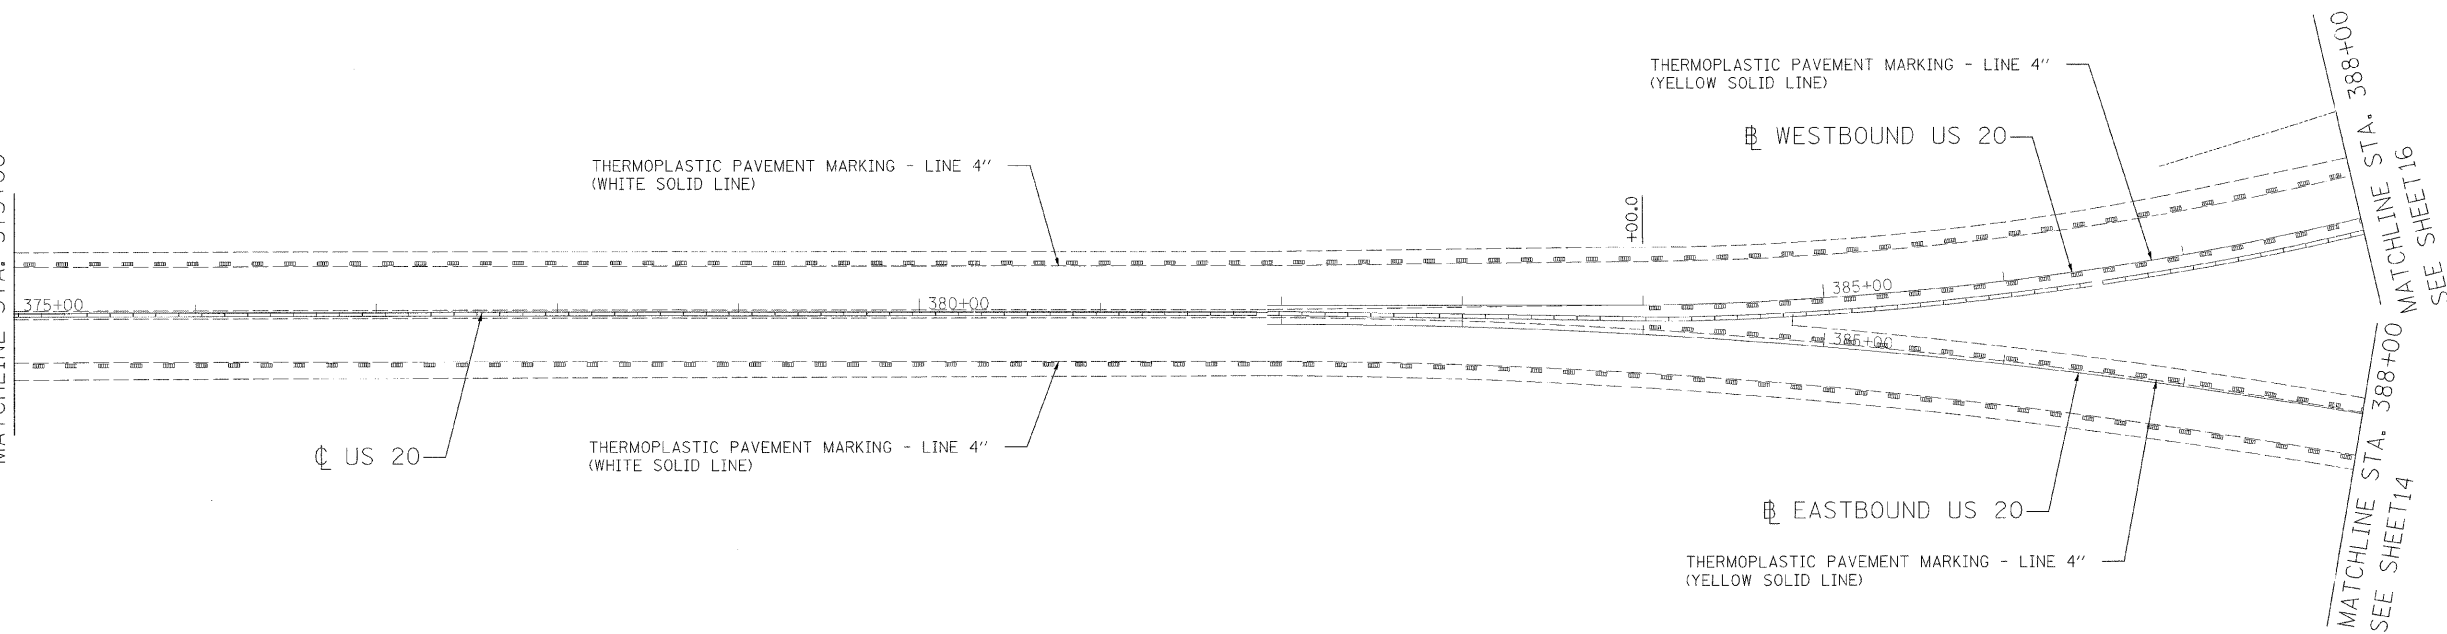

MATCHLINE STA. 388+00  
SEE SHEET 14  
MATCHLINE STA. 388+00  
SEE SHEET 16

LEGEND:

--- PROPOSED SHOULDER RUMBLE STRIPS

**Ciorba Group, Inc.**  
CONSULTING ENGINEERS  
5507 North Cumberland Avenue, Suite 402  
Chicago, Illinois 60656  
Tel. 773.775.4008 Fax 773.775.4014

USER NAME = mready	DESIGNED - DD	REVISED -
PLOT SCALE = 50.0001' / IN.	DRAWN - DD	REVISED -
PLOT DATE = 12/23/2008	CHECKED - MJL	REVISED -
	DATE - 12/23/2008	REVISED -

STATE OF ILLINOIS  
DEPARTMENT OF TRANSPORTATION

FAP 345 / US 20 (LAKE ST.)  
WELD ROAD TO BLUFF CITY BLVD/SHALES PARKWAY  
ROADWAY PLAN

SCALE: SHEET NO. OF SHEETS STA. TO STA.

F.A.P. RTE. 345	SECTION 2008-073 GRR	COUNTY COOK/KANE	TOTAL SHEETS 20	SHEET NO. 13
FED. ROAD DIST. NO. ILLINOIS FED. AID PROJECT				

FILE NAME = mready\33668\33668\_01\Design\Proposed\plan\33668\_01-12-Fproposed10.dgn