
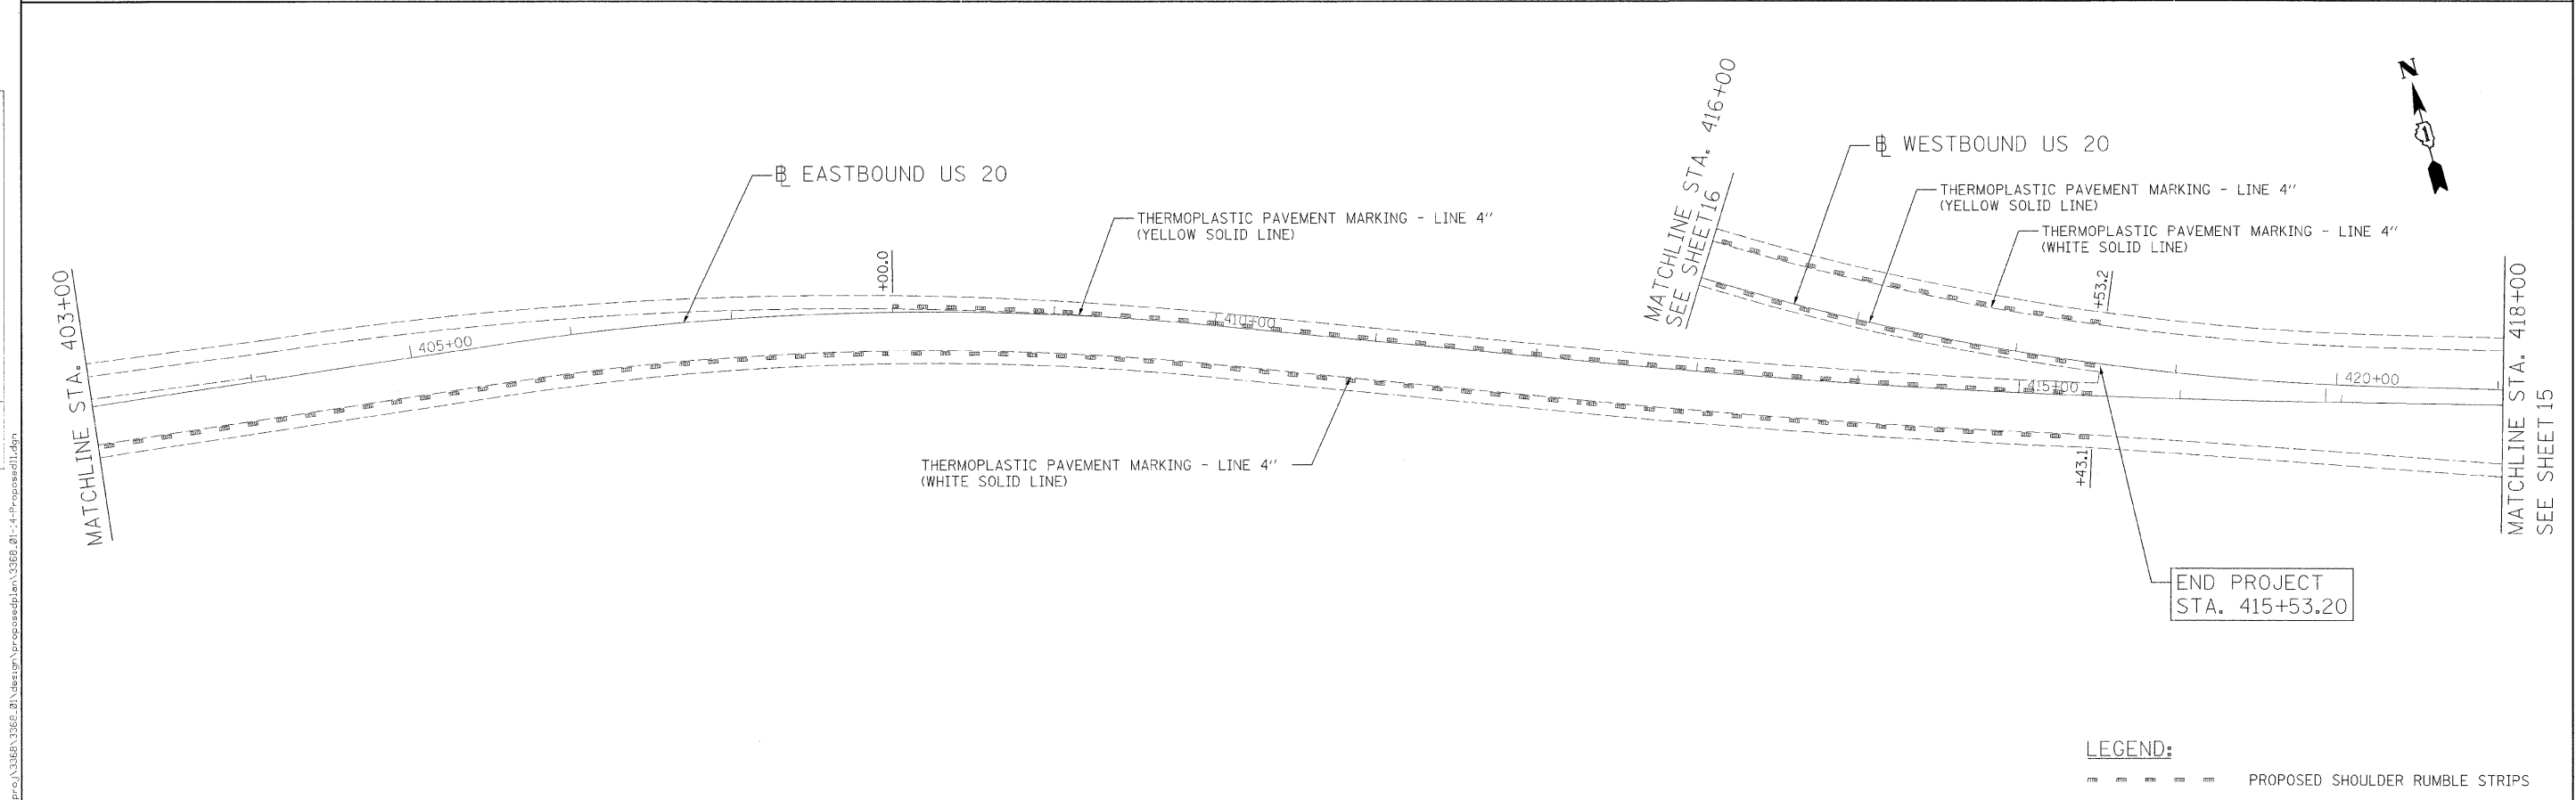


PLAN	SUBMITTED	DATE
NOTE BOOK NO.	BY	
NO.	BY	
	DATE	

PROFILE	SUBMITTED	DATE
NOTE BOOK NO.	BY	
NO.	BY	
	DATE	

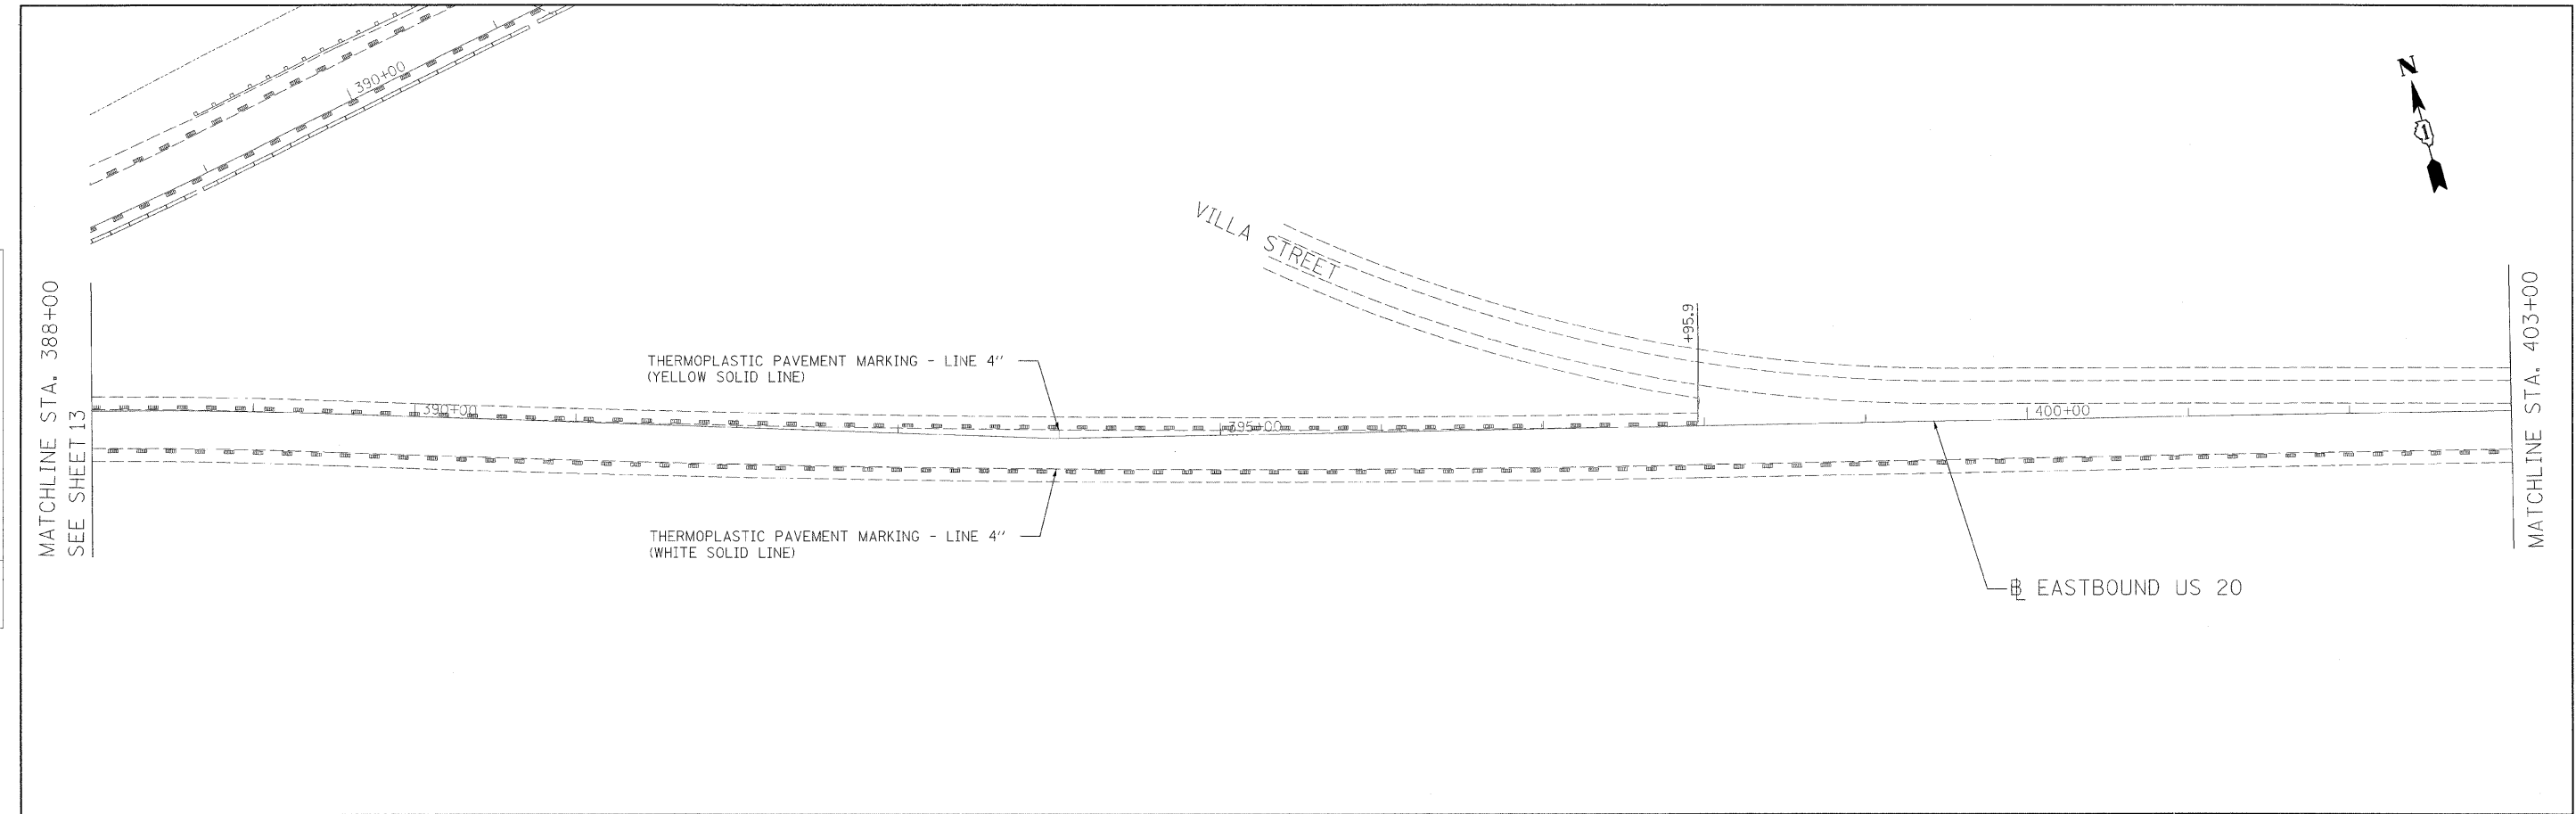

LEGEND:
 - - - - - PROPOSED SHOULDER RUMBLE STRIPS

FILE NAME = c:\p\proj\33869\33869.dwg

Ciorba Group, Inc.
 CONSULTING ENGINEERS
 6507 North Cumberland Avenue, Suite 402
 Chicago, Illinois 60656
 Tel. 773.775.4009 Fax 773.775.4014

USER NAME = m-ready	DESIGNED - DD	REVISED -
PLOT SCALE = 50.0001' / IN.	DRAWN - DD	REVISED -
PLOT DATE = 12/23/2008	CHECKED - MJL	REVISED -
	DATE - 12/23/2008	REVISED -

**STATE OF ILLINOIS
 DEPARTMENT OF TRANSPORTATION**

**FAP 345 /US 20 (LAKE ST.)
 WELD ROAD TO BLUFF CITY BLVD/SHALES PARKWAY
 ROADWAY PLAN**

F.A.P. RTE. 345	SECTION 2008-073 GRR	COUNTY COOK/KANE	TOTAL SHEETS 20	SHEET NO. 14
CONTRACT NO. 60F74				
FED. ROAD DIST. NO. ILLINOIS FED. AID PROJECT				

SCALE: SHEET NO. OF SHEETS STA. TO STA.