
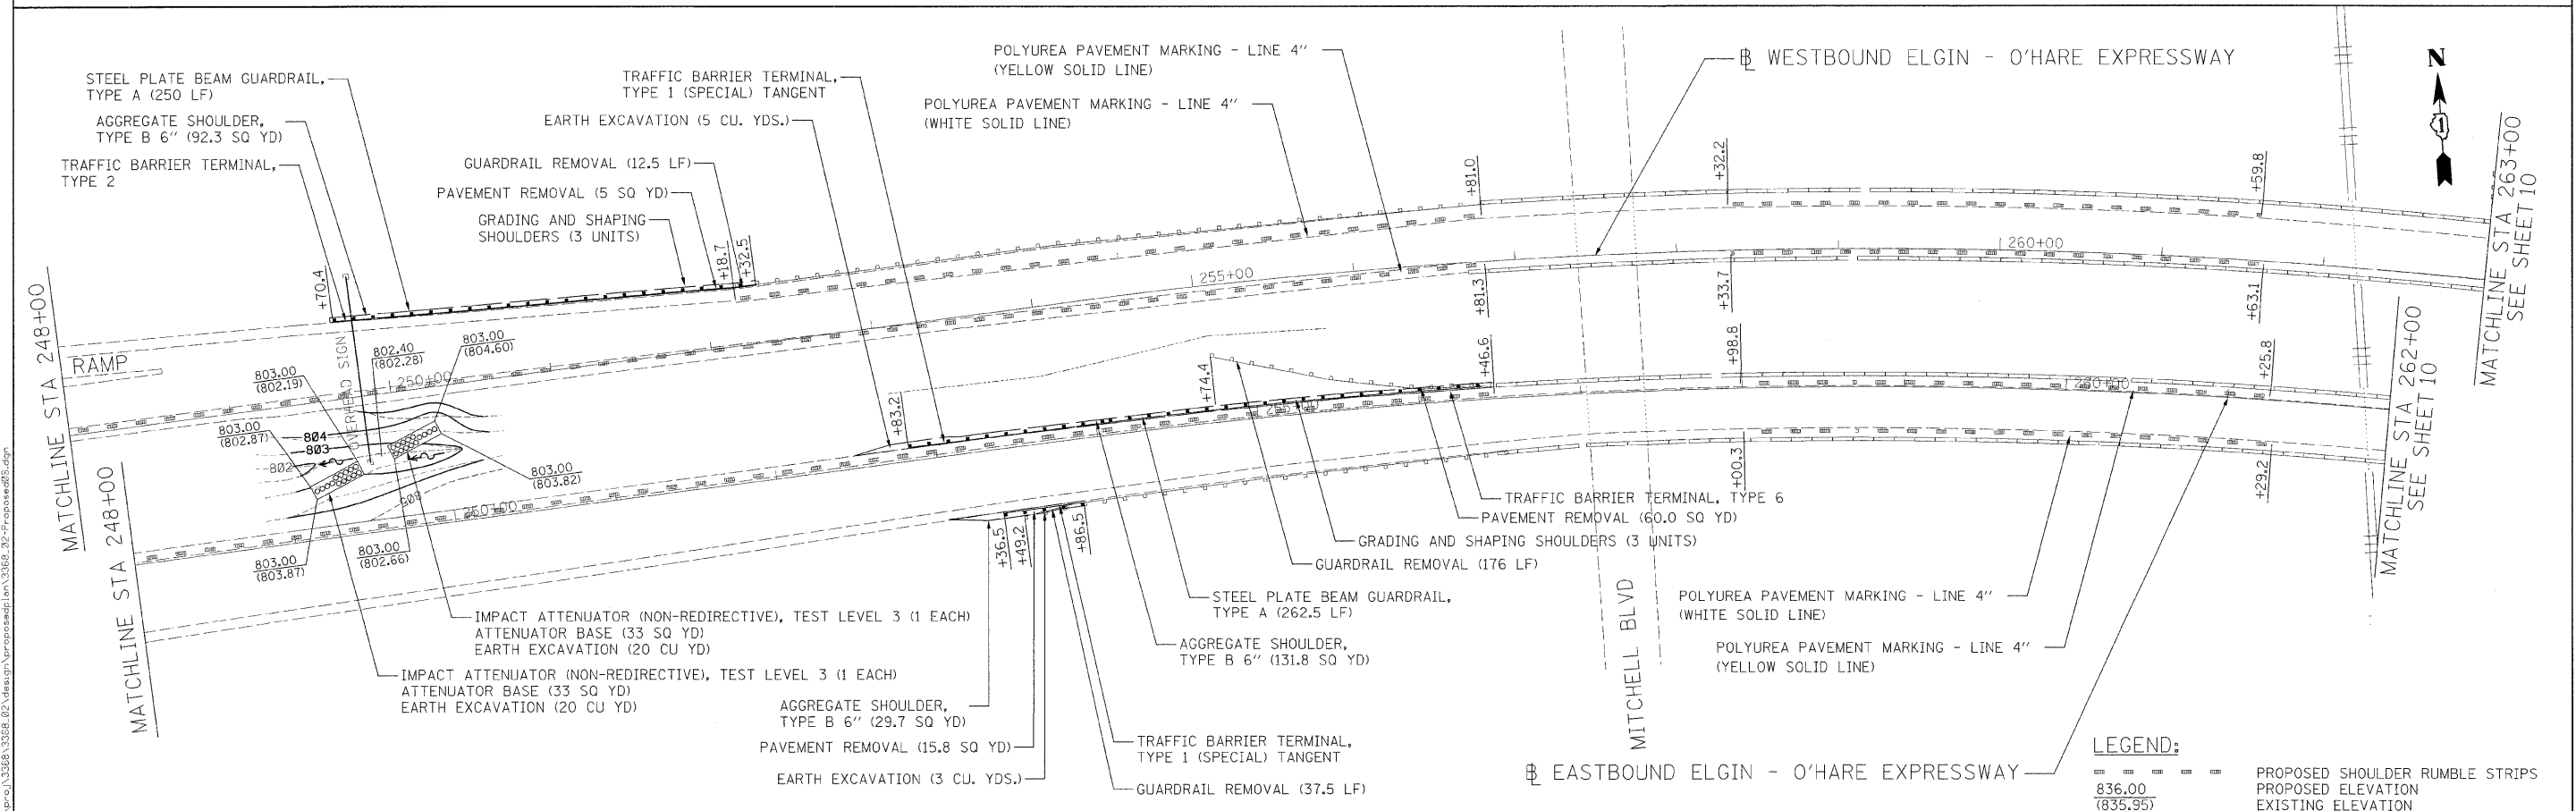


PLAN	SUBMITTED	DATE
NOTE BOOK	PLOTTED	BY
NO.	CHECKED	
	AT	
	DATE	
	FILE NAME	

PROFILE	SUBMITTED	DATE
NOTE BOOK	PLOTTED	BY
NO.	CHECKED	
	AT	
	DATE	
	FILE NAME	

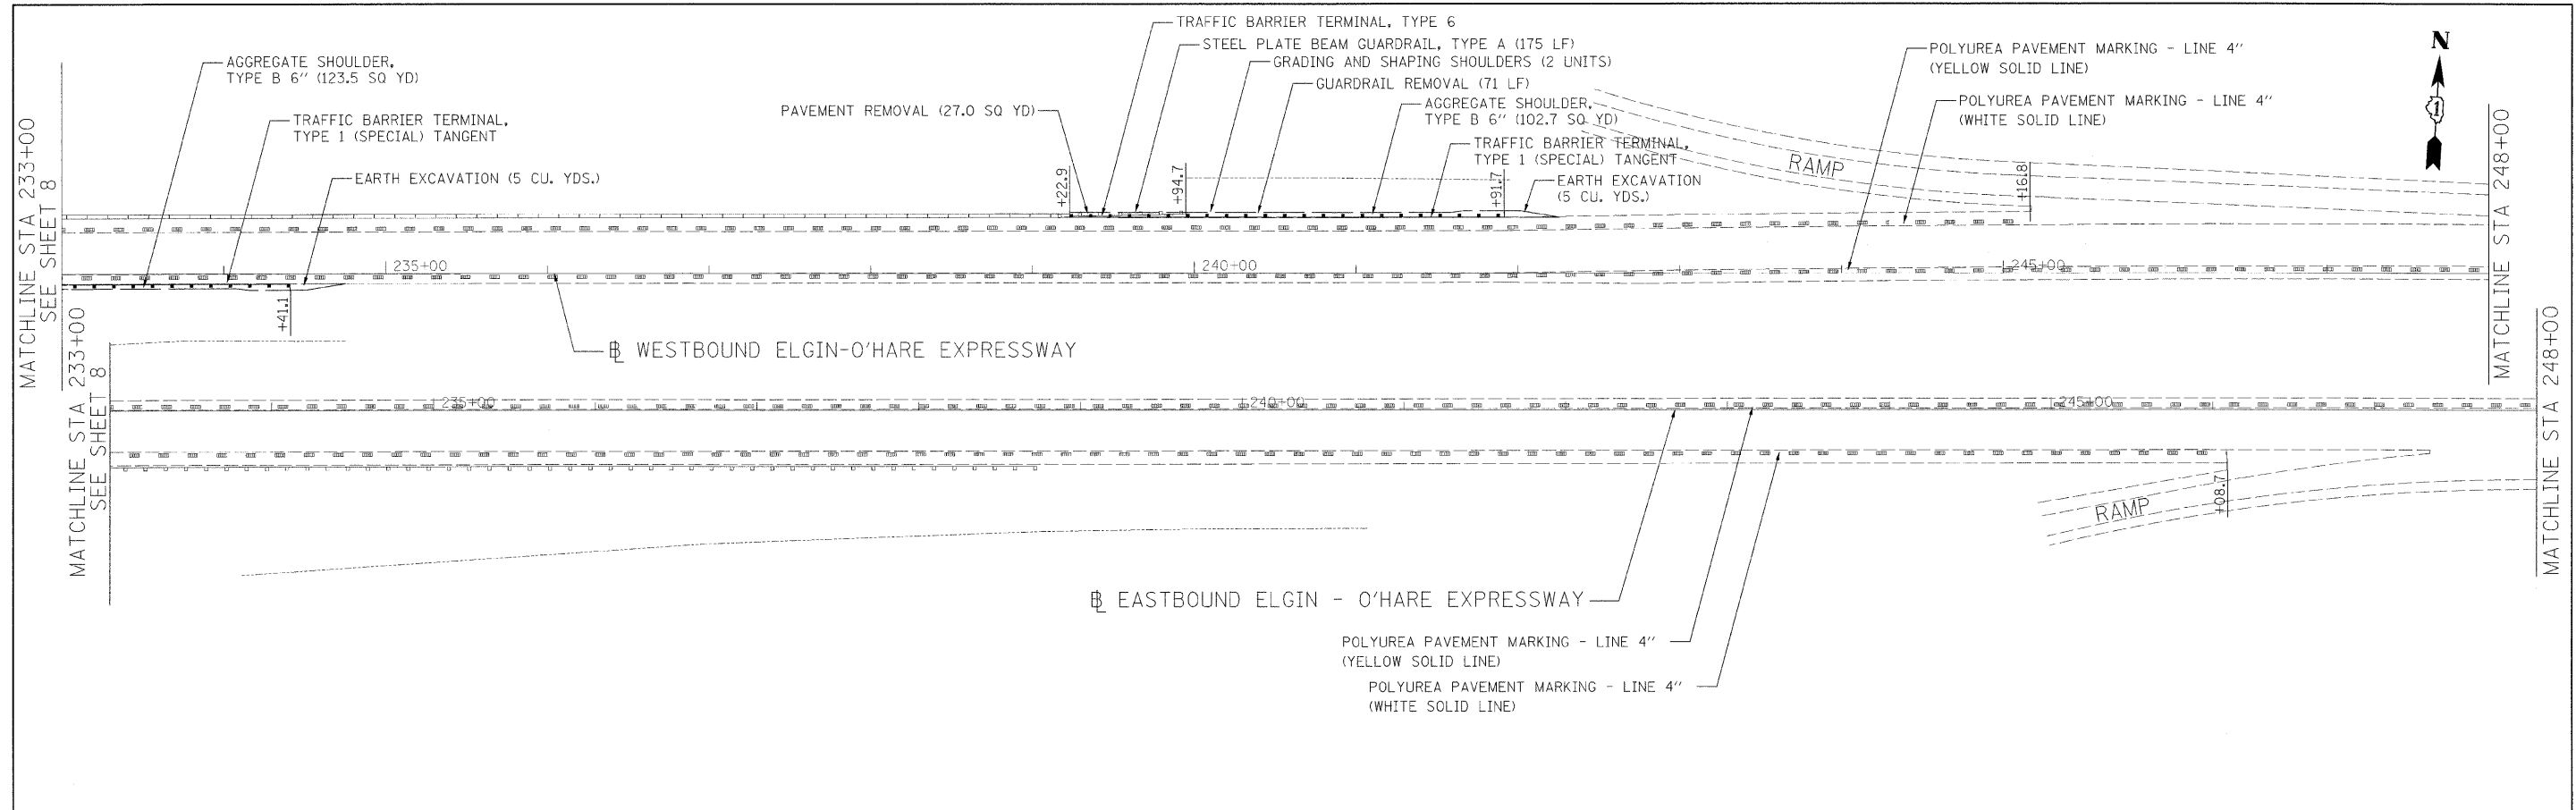

LEGEND:

---	PROPOSED SHOULDER RUMBLE STRIPS
836.00	PROPOSED ELEVATION
(835.95)	EXISTING ELEVATION

Ciorba Group, Inc.
 CONSULTING ENGINEERS
 5507 North Cumberland Avenue, Suite 402
 Chicago, Illinois 60666
 Tel. 773.775.4009 Fax 773.775.4014

USER NAME = mrcody	DESIGNED = NT	REVISED =
PLOT SCALE = 50.0000' / IN.	DRAWN = NT	REVISED =
PLOT DATE = 12/23/2008	CHECKED = WBL	REVISED =
	DATE = 12/23/2008	REVISED =

**STATE OF ILLINOIS
 DEPARTMENT OF TRANSPORTATION**

**FAP 345 / ELGIN O'HARE EXPRESSWAY
 US 20 (LAKE ST.) TO I-290
 ROADWAY PLAN**

SCALE: SHEET NO. OF SHEETS STA. TO STA.

F.A.P. RTE. 345	SECTION 2008-076 1	COUNTY COOK/DUPAGE	TOTAL SHEETS 19	SHEET NO. 9
FED. ROAD DIST. NO.		ILLINOIS FED. AID PROJECT CONTRACT NO. 60F77		