
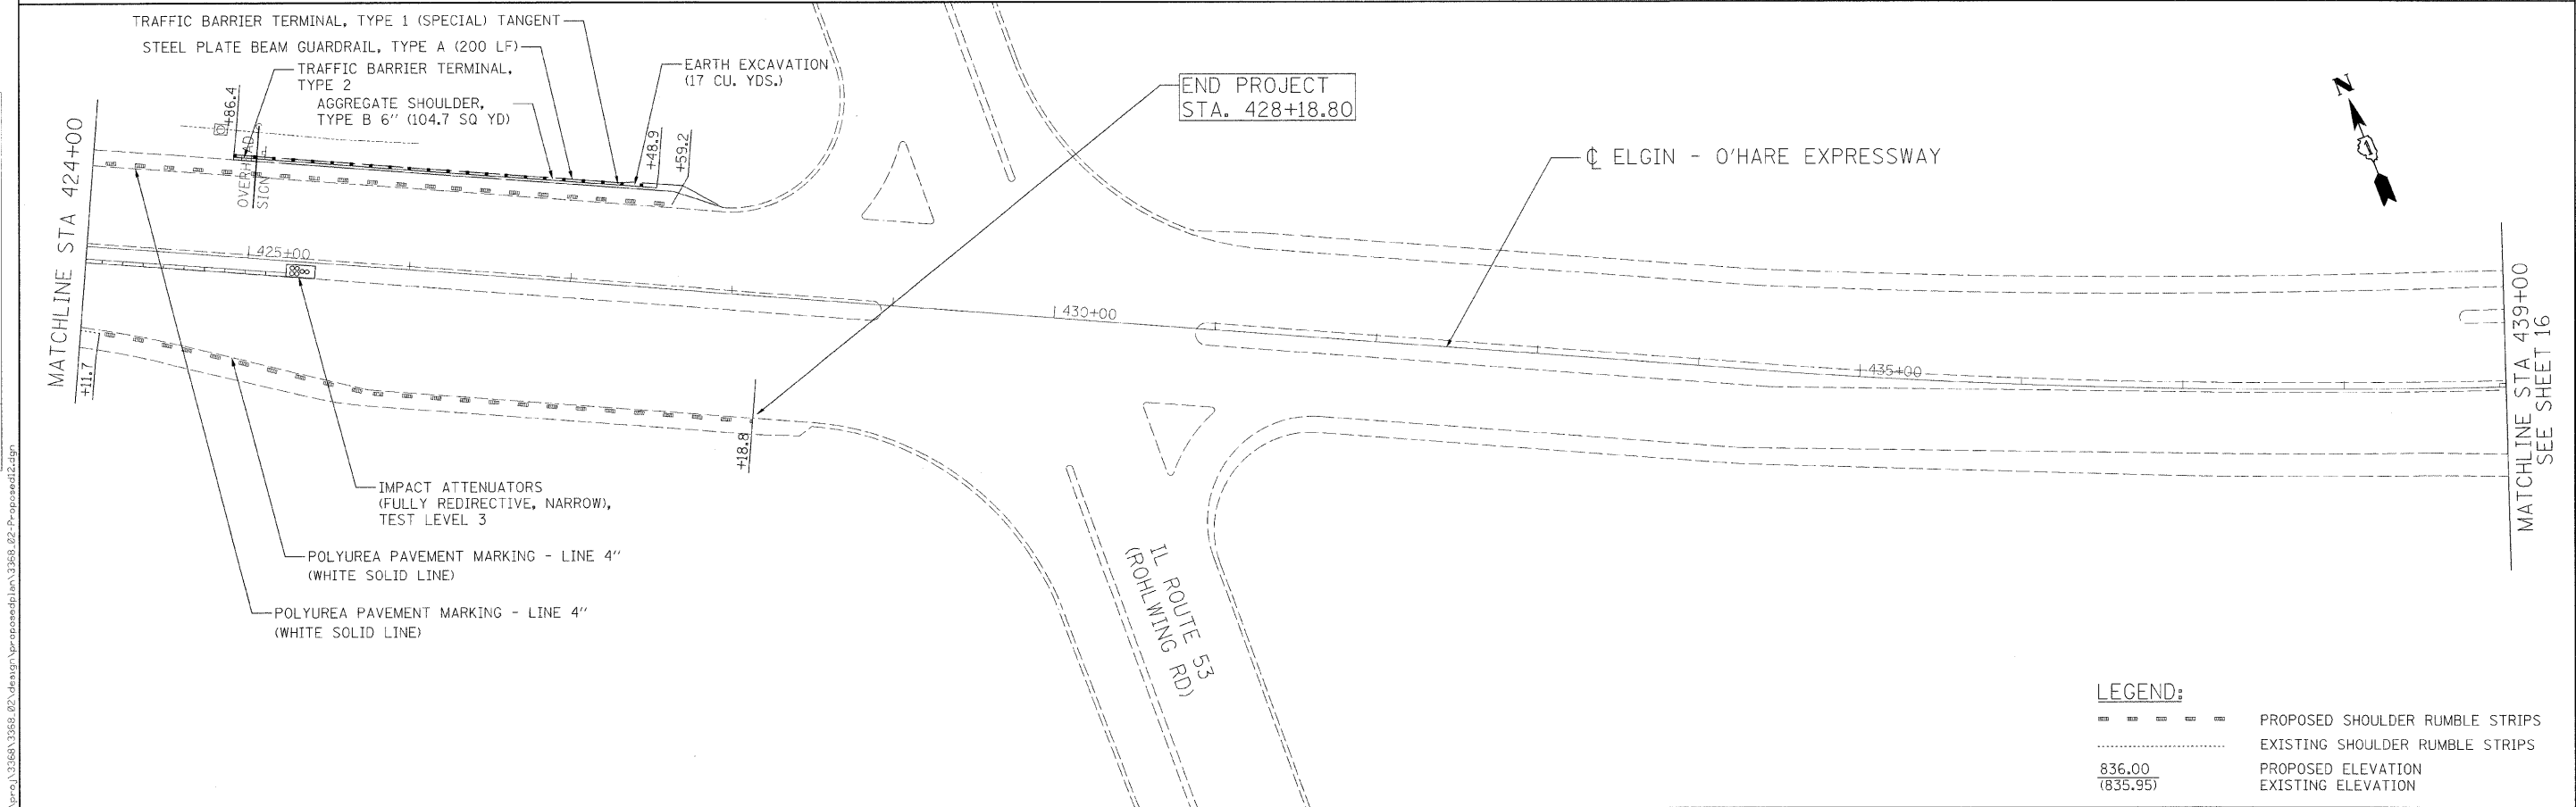


PLAN	SURVEYED	DATE
	PLOTTED	BY
	GRADES CHECKED	
	STRUCTURE NOTATIONS CHECKED	
	NO.	
	NO.	
	NO.	
	NO.	
	NO.	
	NO.	

PROFILE	SURVEYED	DATE
	PLOTTED	BY
	GRADES CHECKED	
	STRUCTURE NOTATIONS CHECKED	
	NO.	
	NO.	
	NO.	
	NO.	
	NO.	
	NO.	

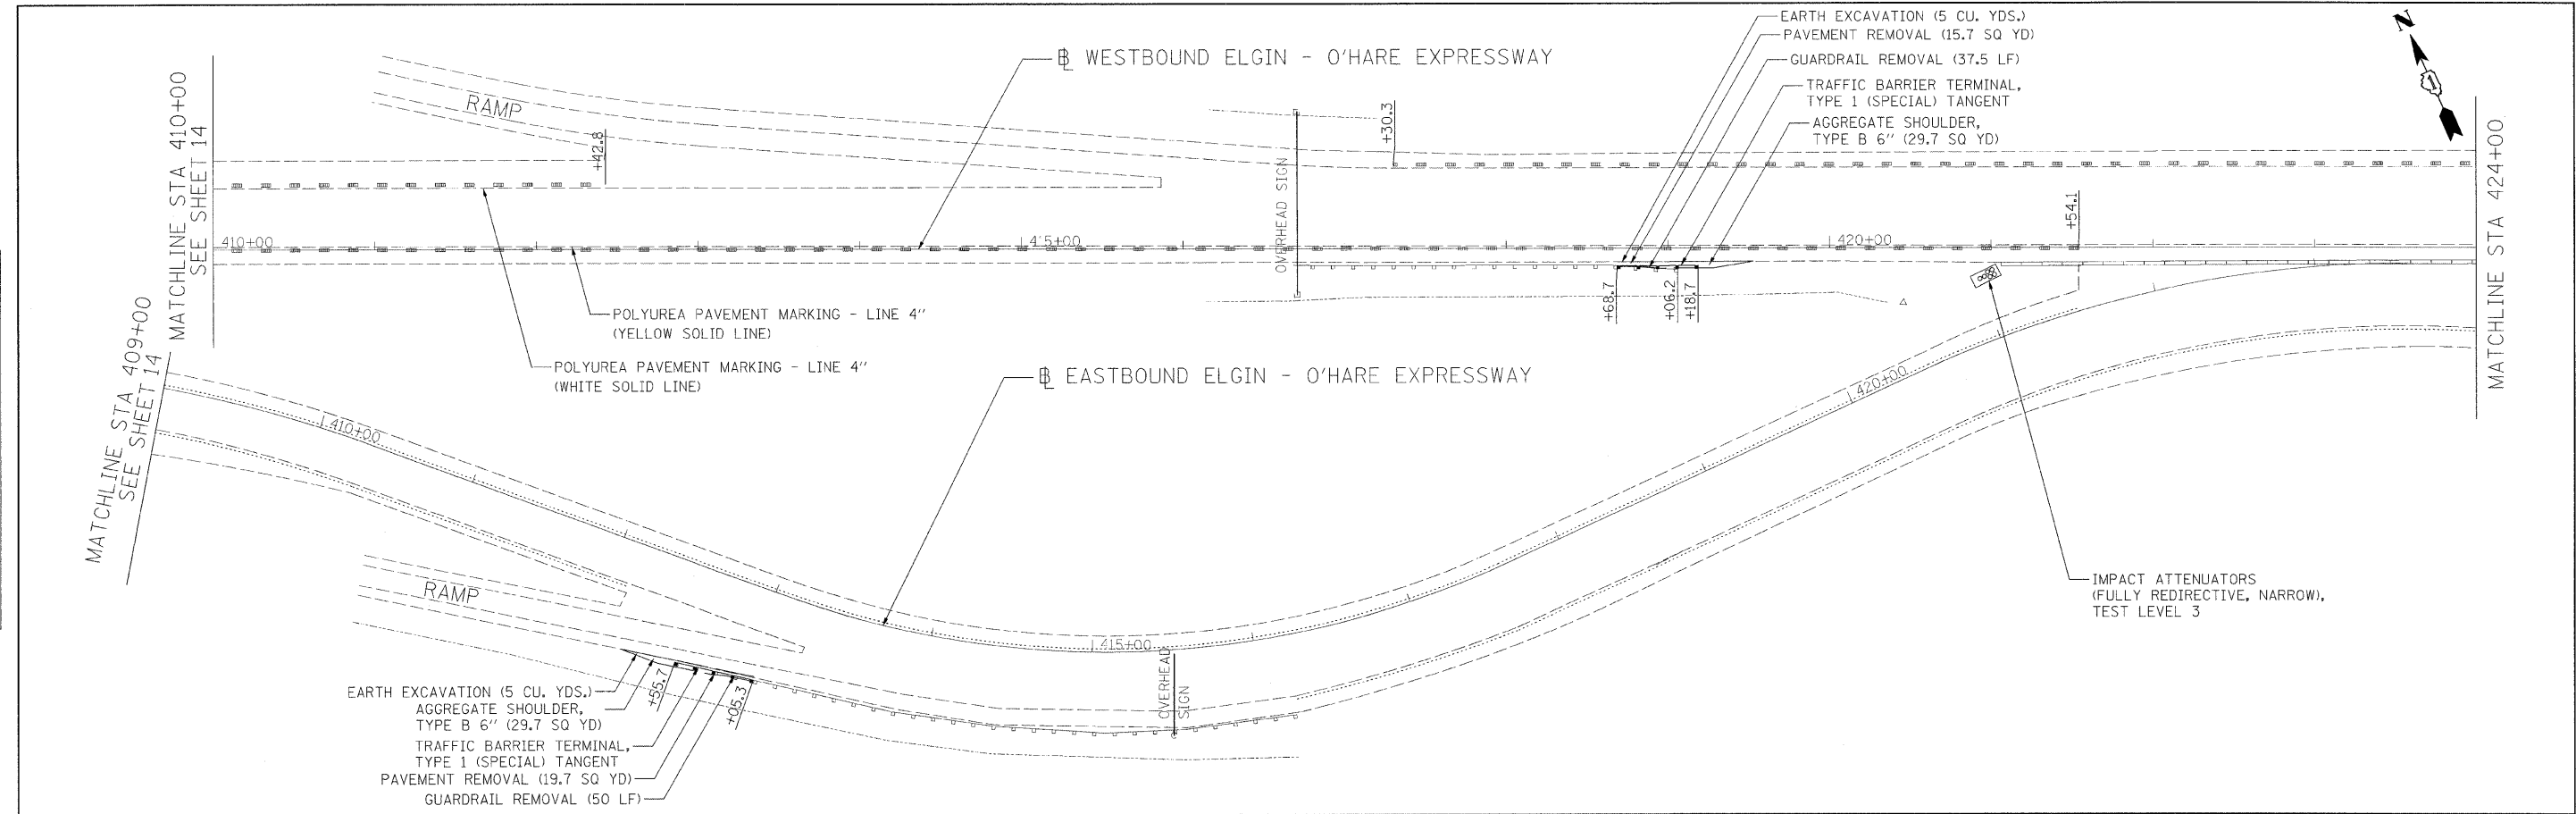

**LEGEND:**

---	PROPOSED SHOULDER RUMBLE STRIPS
.....	EXISTING SHOULDER RUMBLE STRIPS
836.00	PROPOSED ELEVATION
(835.95)	EXISTING ELEVATION

FILE NAME = c:\p03\3268\3268\_02\design\proposedplan\3268\_02\proposed12.dgn

**Ciorba Group, Inc.**  
 CONSULTING ENGINEERS  
 5507 North Cumberland Avenue, Suite 402  
 Chicago, Illinois 60656  
 Tel. 773.775.4009 Fax 773.775.4014

USER NAME = mready	DESIGNED - NT	REVISED -
PLOT SCALE = 50.0000' / IN.	DRAWN - NT	REVISED -
PLOT DATE = 12/23/2008	CHECKED - WBL	REVISED -
	DATE - 12/23/2008	REVISED -

**STATE OF ILLINOIS  
DEPARTMENT OF TRANSPORTATION**

FAP 345 / ELGIN O'HARE EXPRESSWAY			
US 20 (LAKE ST.) TO I-290			
ROADWAY PLAN			
SCALE:	SHEET NO.	OF SHEETS	STA. TO STA.

F.A.P. RTE. 345	SECTION 2008-076 I	COUNTY COOK/DUPAGE	TOTAL SHEETS 19	SHEET NO. 15
FED. ROAD DIST. NO. ILLINOIS FED. AID PROJECT			CONTRACT NO. 60F77	