


• RAISED REFLECTIVE PAVEMENT MARKERS - REFER TO SHEET 10 (TC-12)

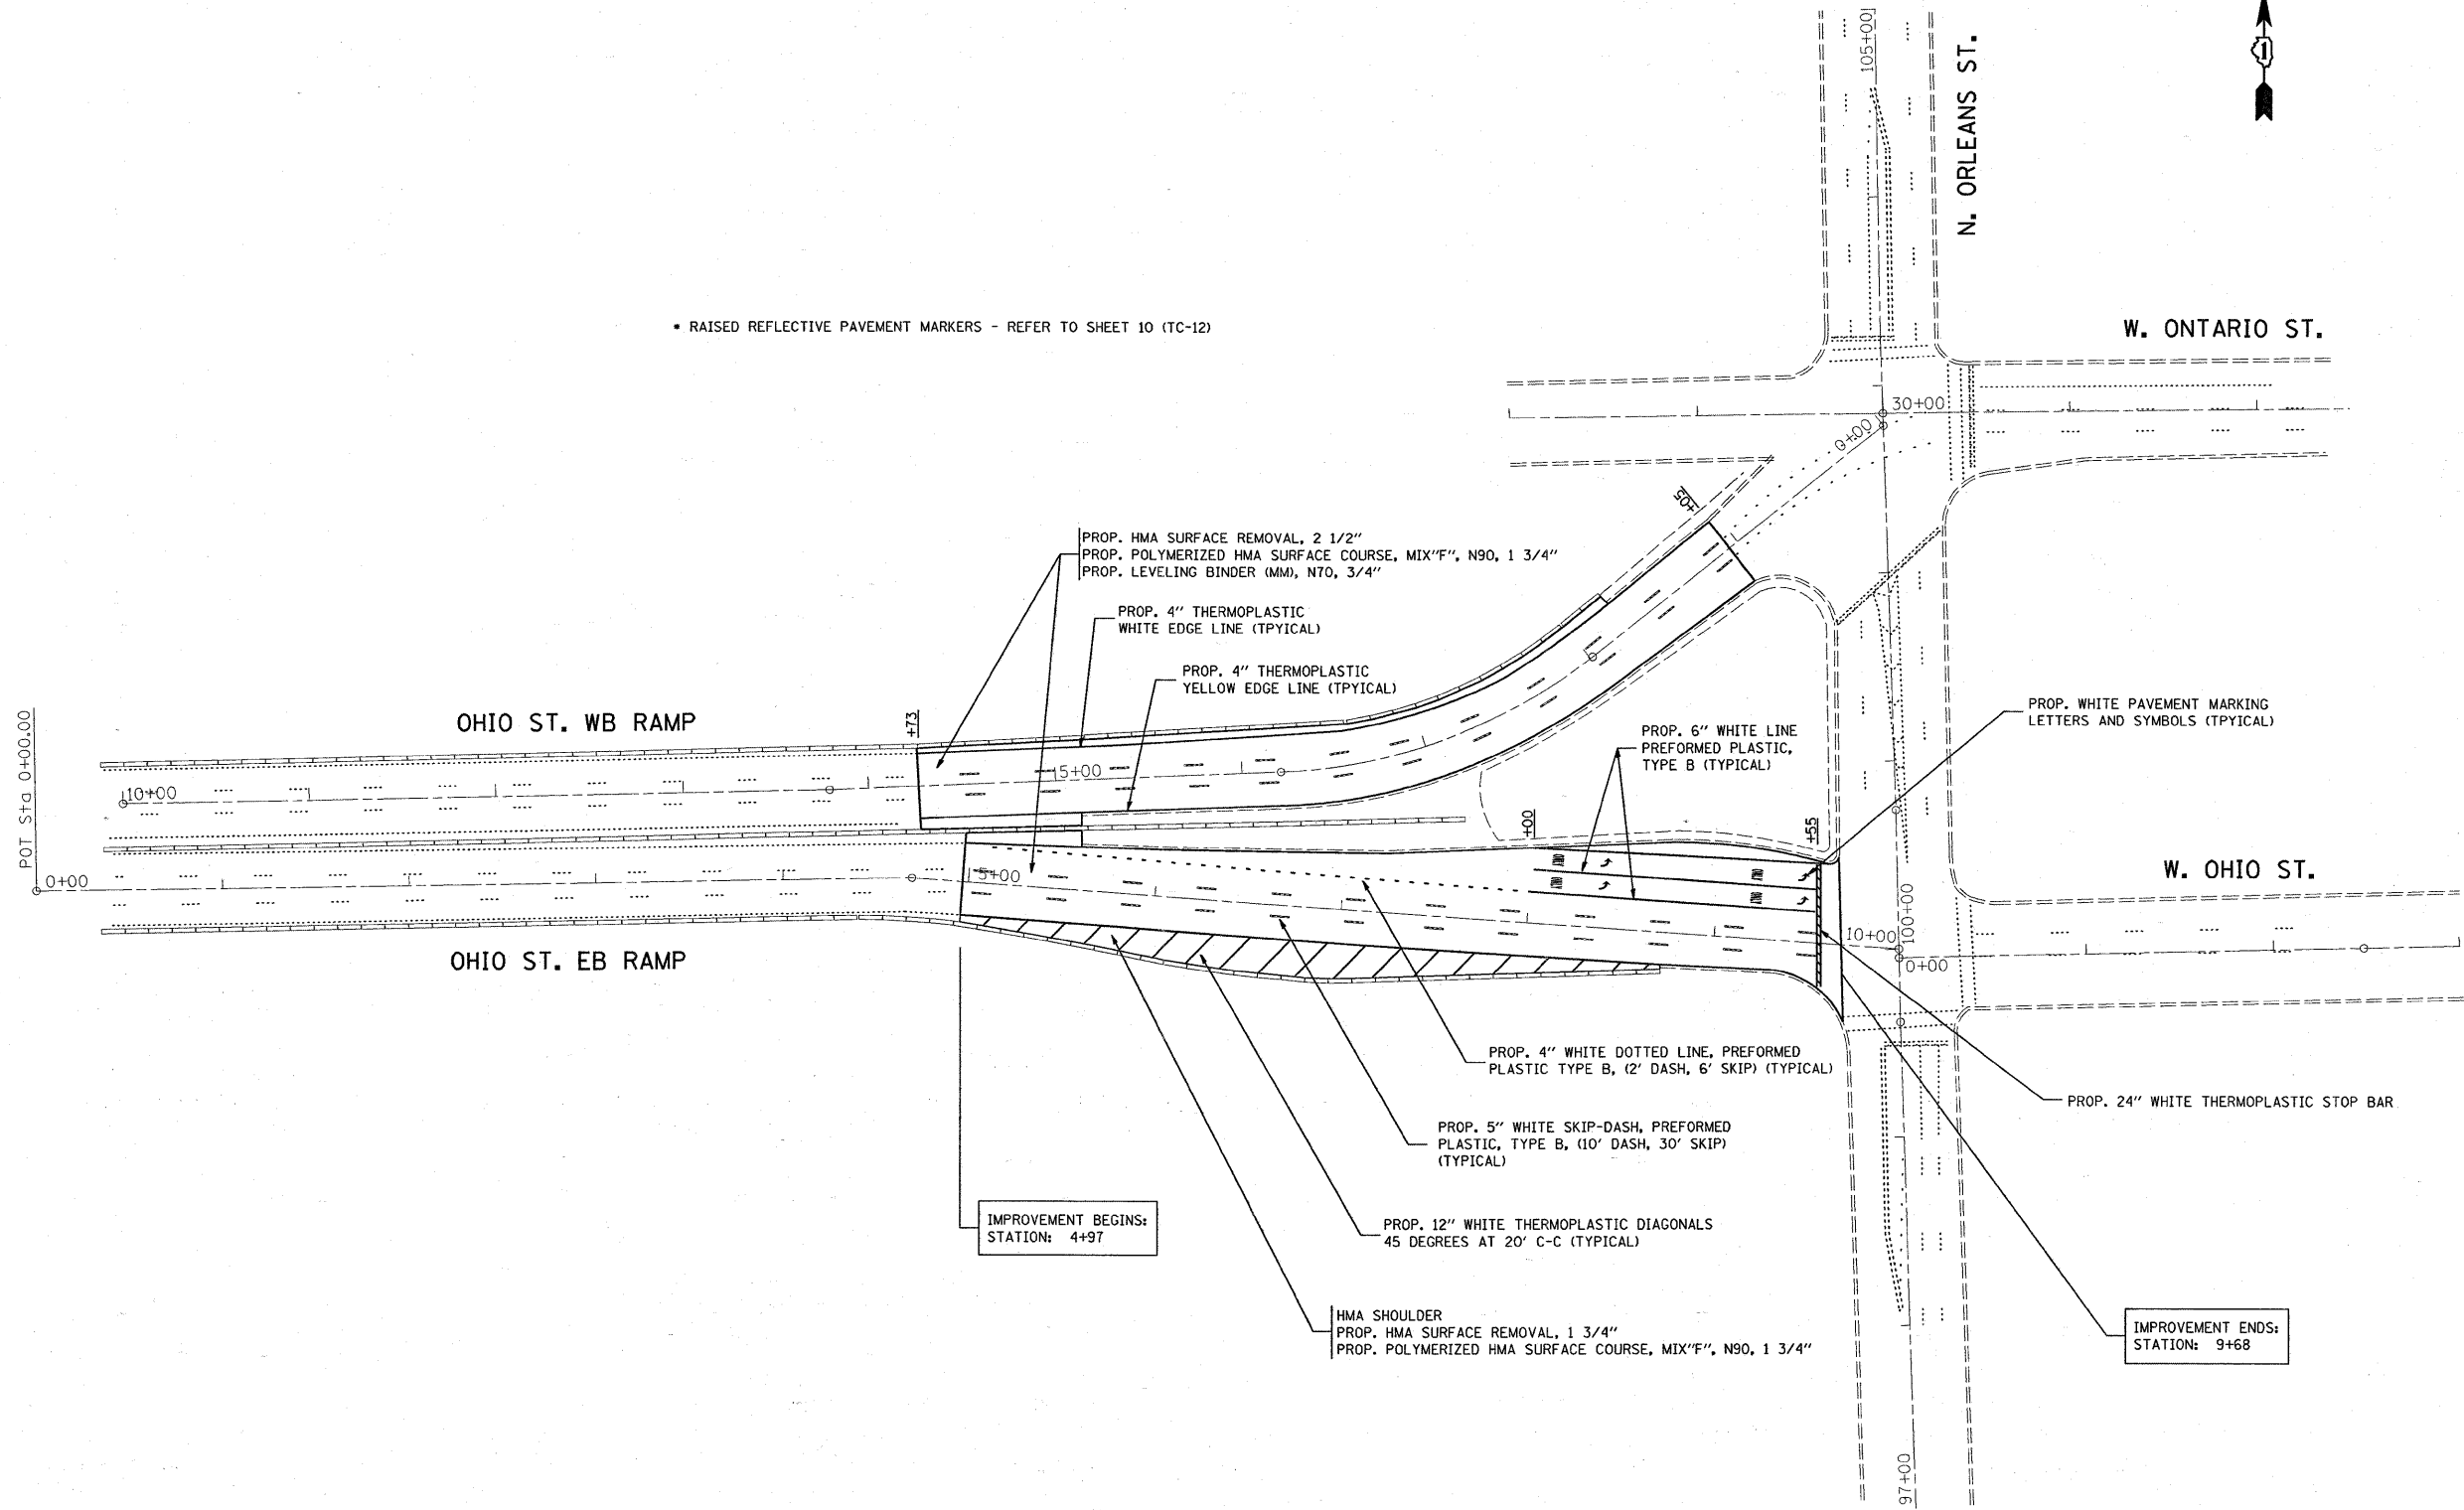

PROP. HMA SURFACE REMOVAL, 2 1/2"
 PROP. POLYMERIZED HMA SURFACE COURSE, MIX "F", N90, 1 3/4"
 PROP. LEVELING BINDER (MM), N70, 3/4"

PROP. 4" THERMOPLASTIC
 WHITE EDGE LINE (TPYICAL)

PROP. 4" THERMOPLASTIC
 YELLOW EDGE LINE (TPYICAL)

PROP. 6" WHITE LINE
 PREFORMED PLASTIC,
 TYPE B (TYPICAL)

PROP. WHITE PAVEMENT MARKING
 LETTERS AND SYMBOLS (TYPICAL)

OHIO ST. WB RAMP

OHIO ST. EB RAMP

W. OHIO ST.

N. ORLEANS ST.

W. ONTARIO ST.

PROP. 4" WHITE DOTTED LINE, PREFORMED
 PLASTIC TYPE B, (2' DASH, 6' SKIP) (TYPICAL)

PROP. 5" WHITE SKIP-DASH, PREFORMED
 PLASTIC, TYPE B, (10' DASH, 30' SKIP)
 (TYPICAL)

PROP. 24" WHITE THERMOPLASTIC STOP BAR

IMPROVEMENT BEGINS:
 STATION: 4+97

PROP. 12" WHITE THERMOPLASTIC DIAGONALS
 45 DEGREES AT 20' C-C (TYPICAL)

IMPROVEMENT ENDS:
 STATION: 9+68

HMA SHOULDER
 PROP. HMA SURFACE REMOVAL, 1 3/4"
 PROP. POLYMERIZED HMA SURFACE COURSE, MIX "F", N90, 1 3/4"

FILE NAME =	USER NAME = mossse	DESIGNED -	REVISED -	STATE OF ILLINOIS DEPARTMENT OF TRANSPORTATION	I-90/94 AT OHIO ST. RAMPS ROADWAY AND PAVEMENT MARKING PLAN			F.A.I RTE.	SECTION	COUNTY	TOTAL SHEETS	SHEET NO.
ct:\pw_work\pwidot\MOSSSE\0104195\sh_r.dgn		DRAWN -	REVISED -		90/94	2008-070 RS	COOK	13	6			
PLOT SCALE = 50,0000' / IN.		CHECKED -	REVISED -		SCALE: SHEET NO. OF SHEETS STA. TO STA.			CONTRACT NO. 60F68				
PLOT DATE = 1/27/2009		DATE -	REVISED -		FED. ROAD DIST. NO. ILLINOIS FED. AID PROJECT							