




CONTRACT NO. 62514				
F.A.P. RTE.	SECTION	COUNTY	TOTAL SHEETS	SHEET NO.
333	2002-101N	LAKE	75	21
STA.		TO STA.		
FED. ROAD DIST. NO.	ILLINOIS	FED. AID PROJECT		

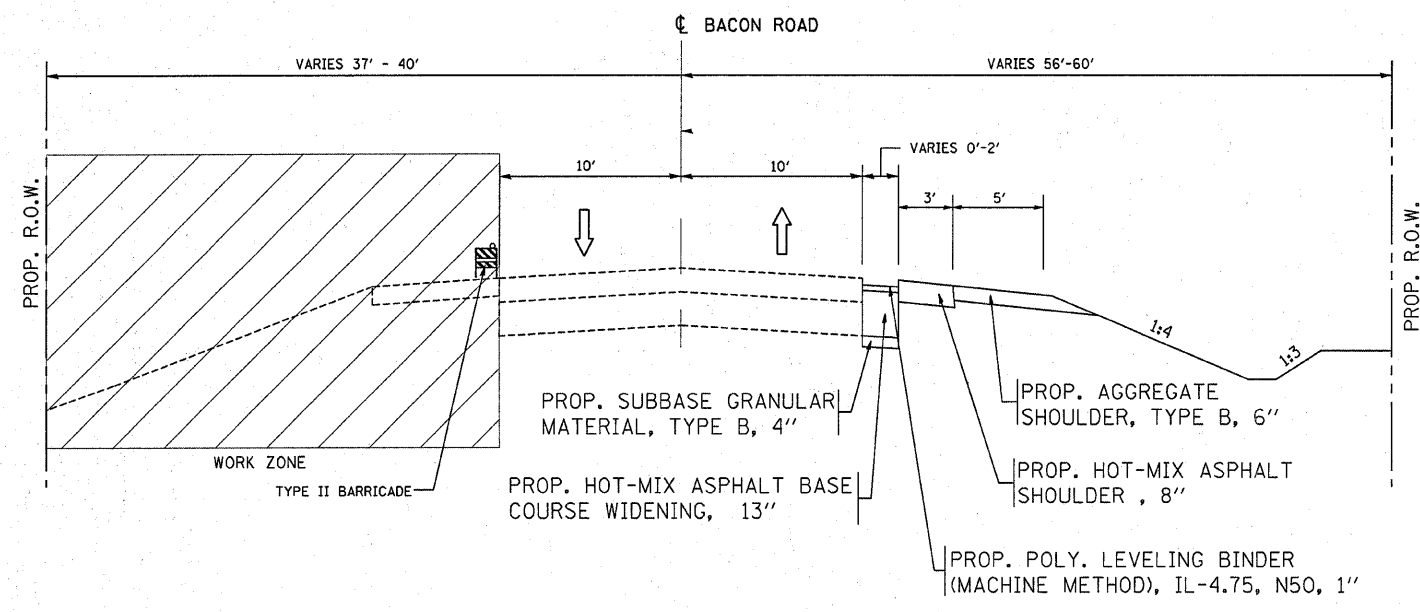


BACON ROAD
PROPOSED WIDENING
STAGE B

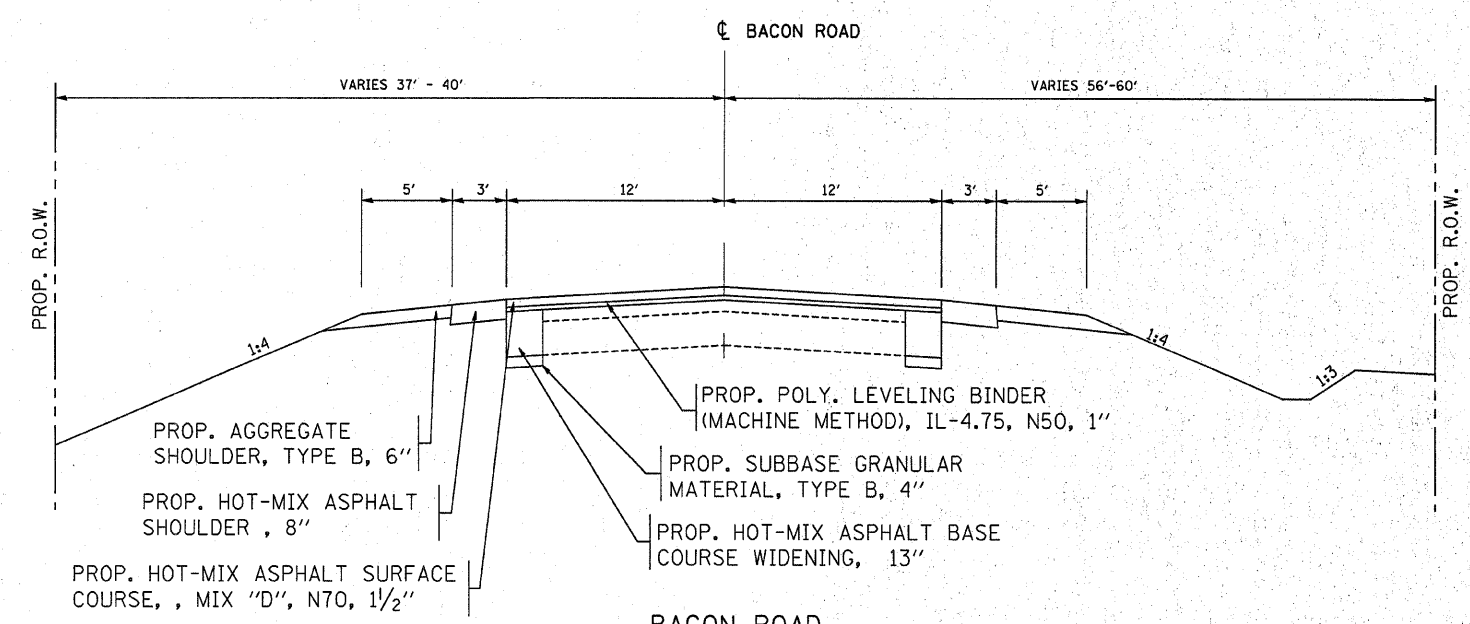

BACON ROAD
CONSTRUCTION COMPLETED

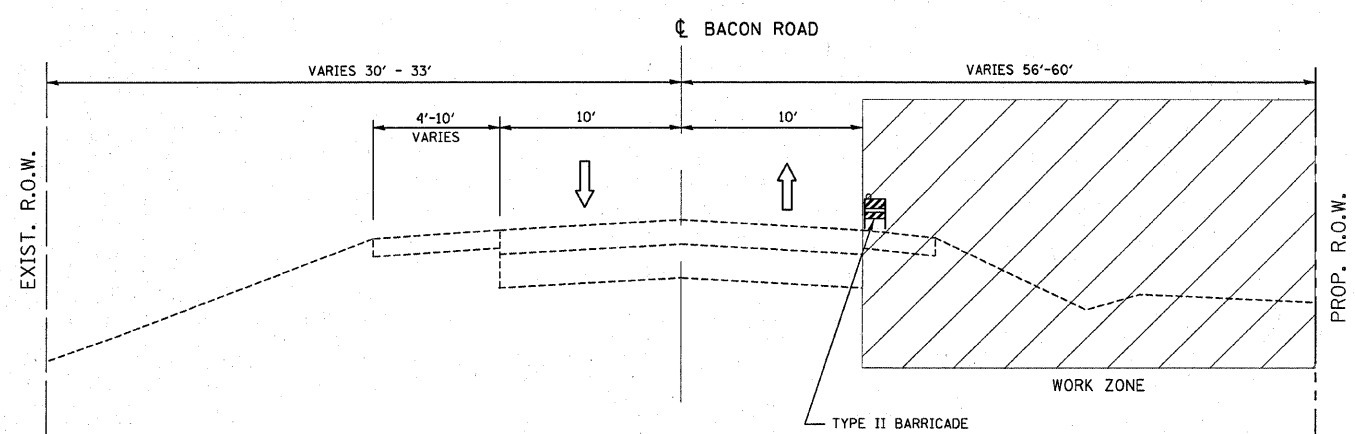

BACON ROAD
PROPOSED WIDENING
STAGE A

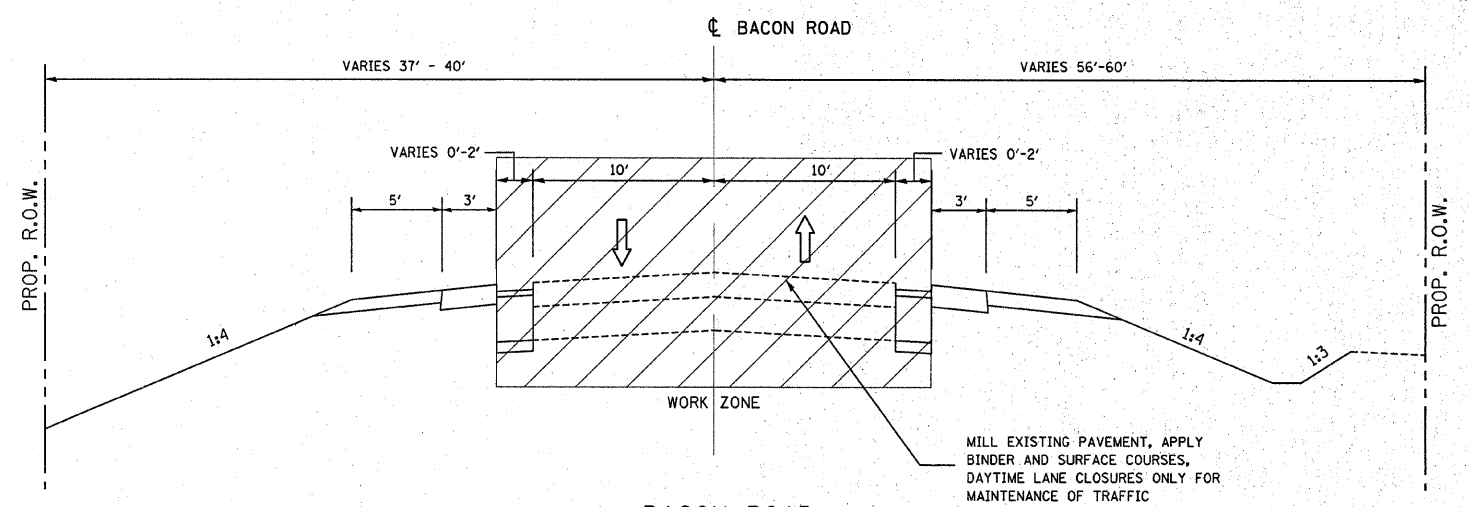

BACON ROAD
PROPOSED WIDENING
STAGE C

REVISIONS	
NAME	DATE

ILLINOIS DEPARTMENT OF TRANSPORTATION
**SUGGESTED STAGING
AND
TRAFFIC CONTROL**
(BACON ROAD)

SCALE: VERT. _____
HORIZ. _____
DATE _____
DRAWN BY _____
CHECKED BY _____