
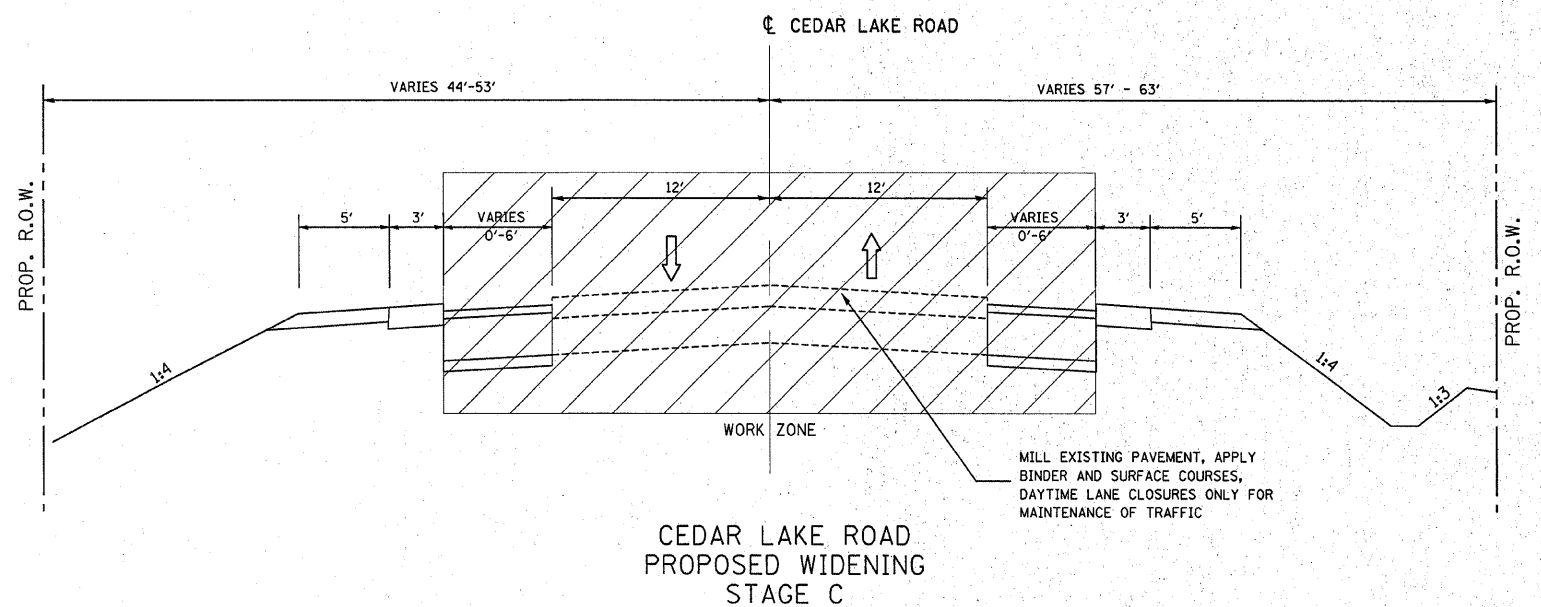
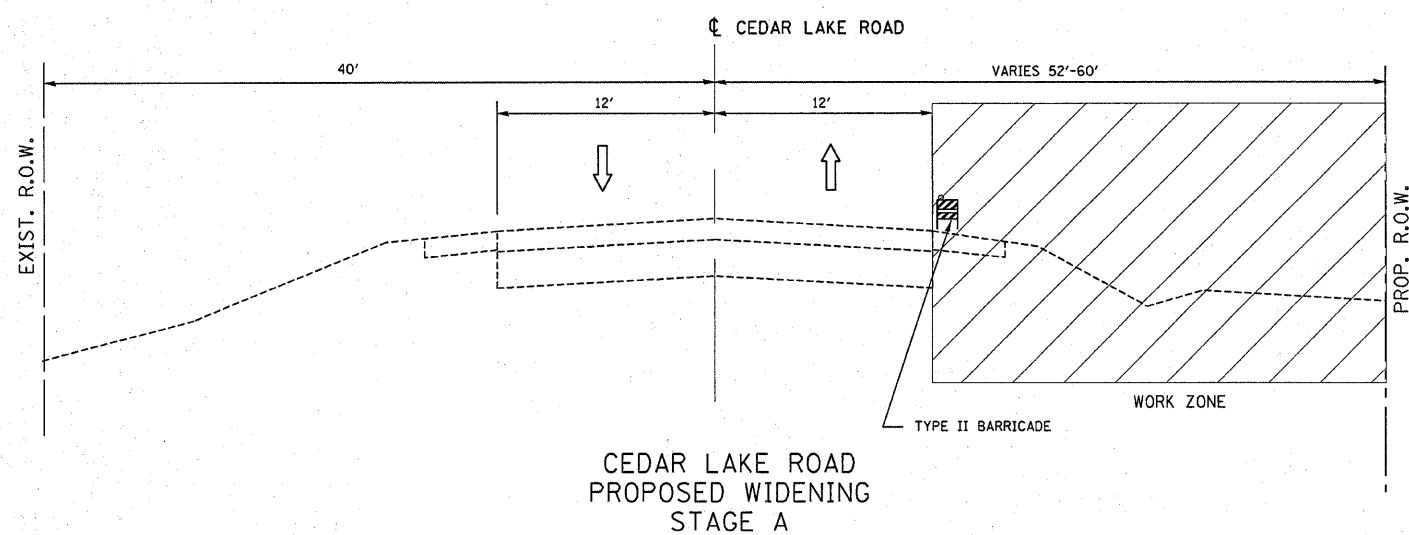
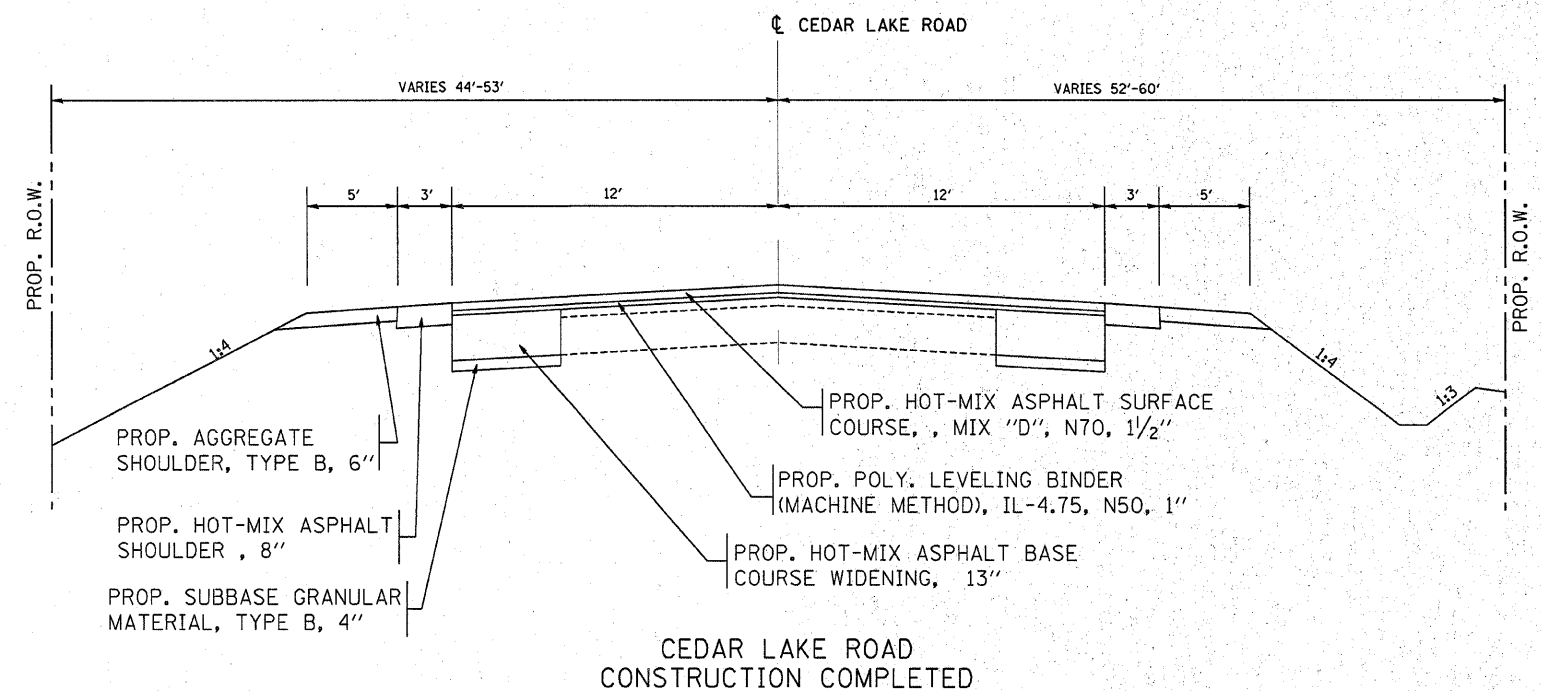


F.A.P. RTE.	SECTION	COUNTY	TOTAL SHEETS	SHEET NO.
333	2002-101N	LAKE	75	22
STA.		TO STA.		
FED. ROAD DIST. NO.		ILLINOIS	FED. AID PROJECT	

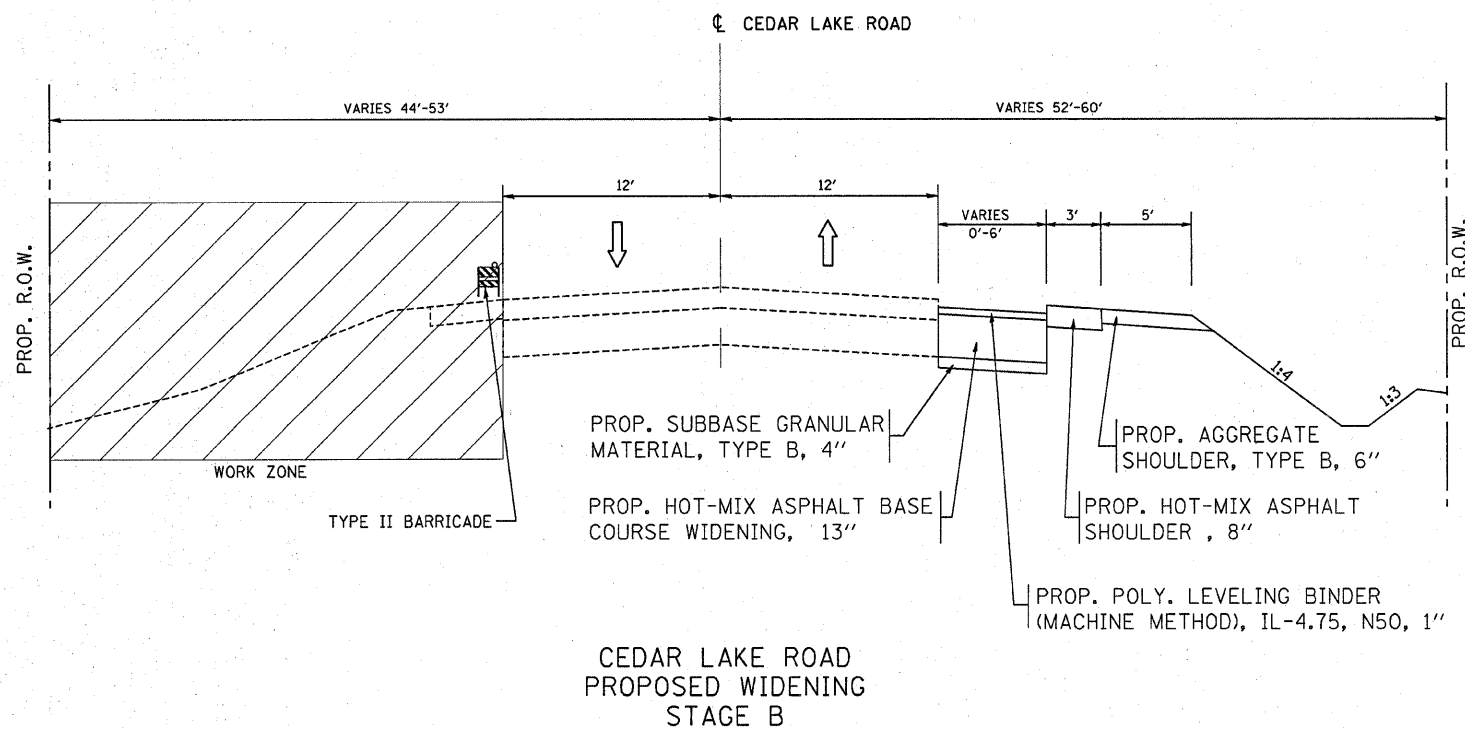

REVISIONS		ILLINOIS DEPARTMENT OF TRANSPORTATION SUGGESTED STAGING AND TRAFFIC CONTROL (CEDAR LAKE ROAD)
NAME	DATE	
		SCALE: VERT. DATE HORIZ. DRAWN BY CHECKED BY