
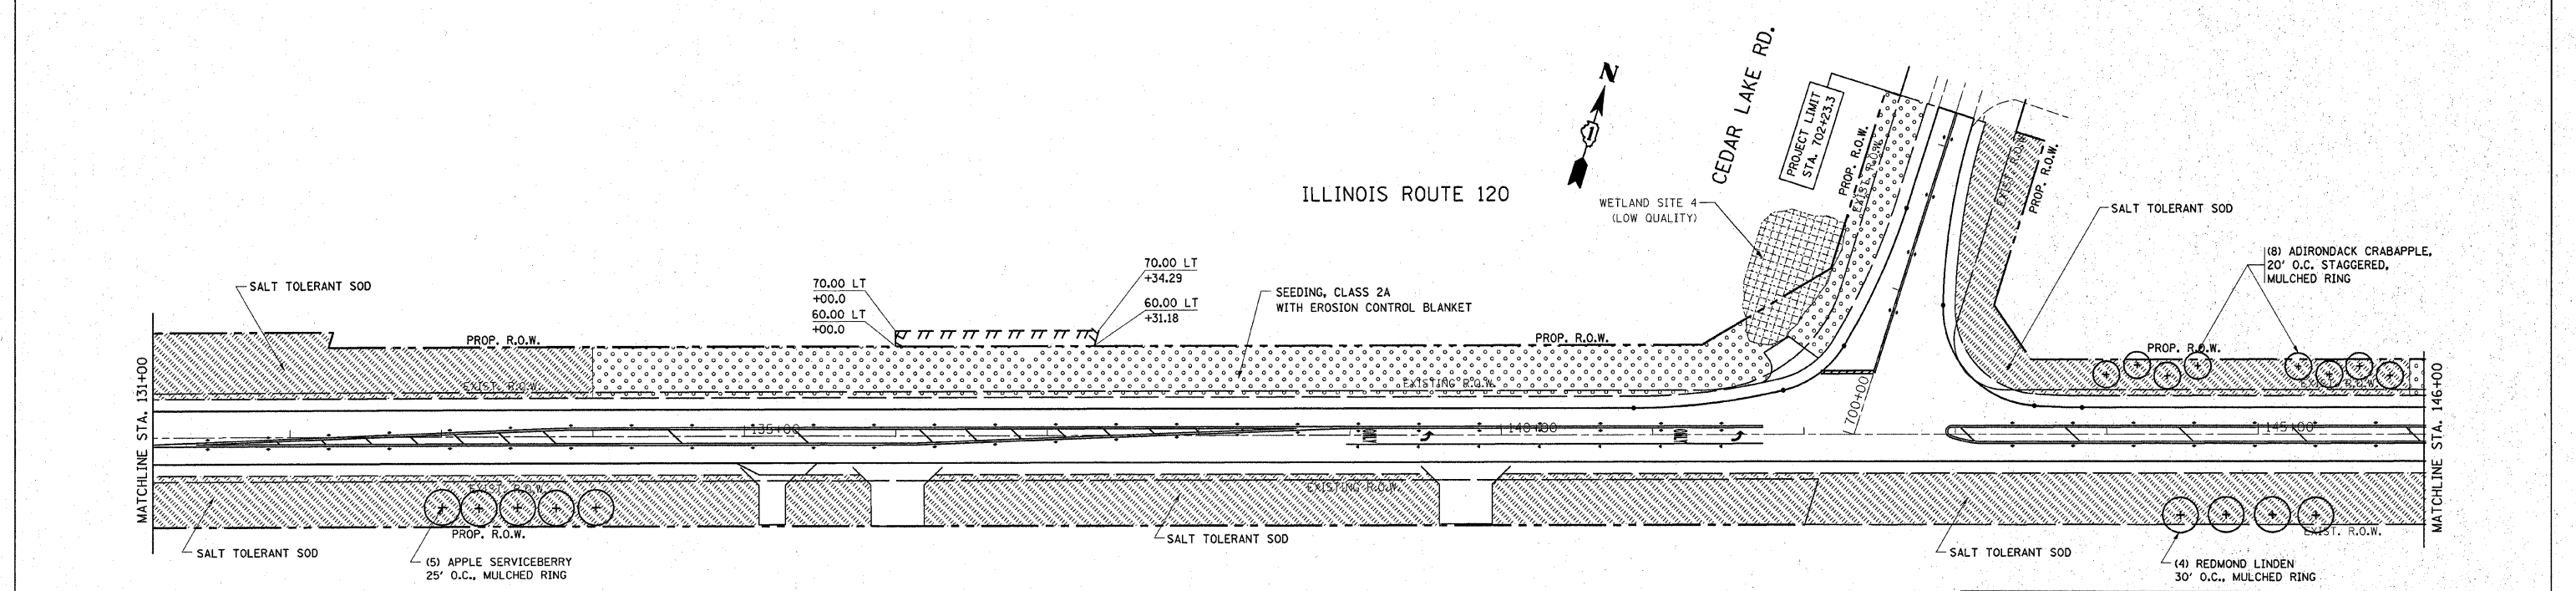


\*REF-lan01  
\*REF-lan02

CONTRACT NO. 62514				
F.A.P. RTE.	SECTION	COUNTY	TOTAL SHEETS	SHEET NO.
333	2002-101N	LAKE	75	41
STA.		TO STA.		
FED. ROAD DIST. NO.		ILLINOIS FED. AID PROJECT		

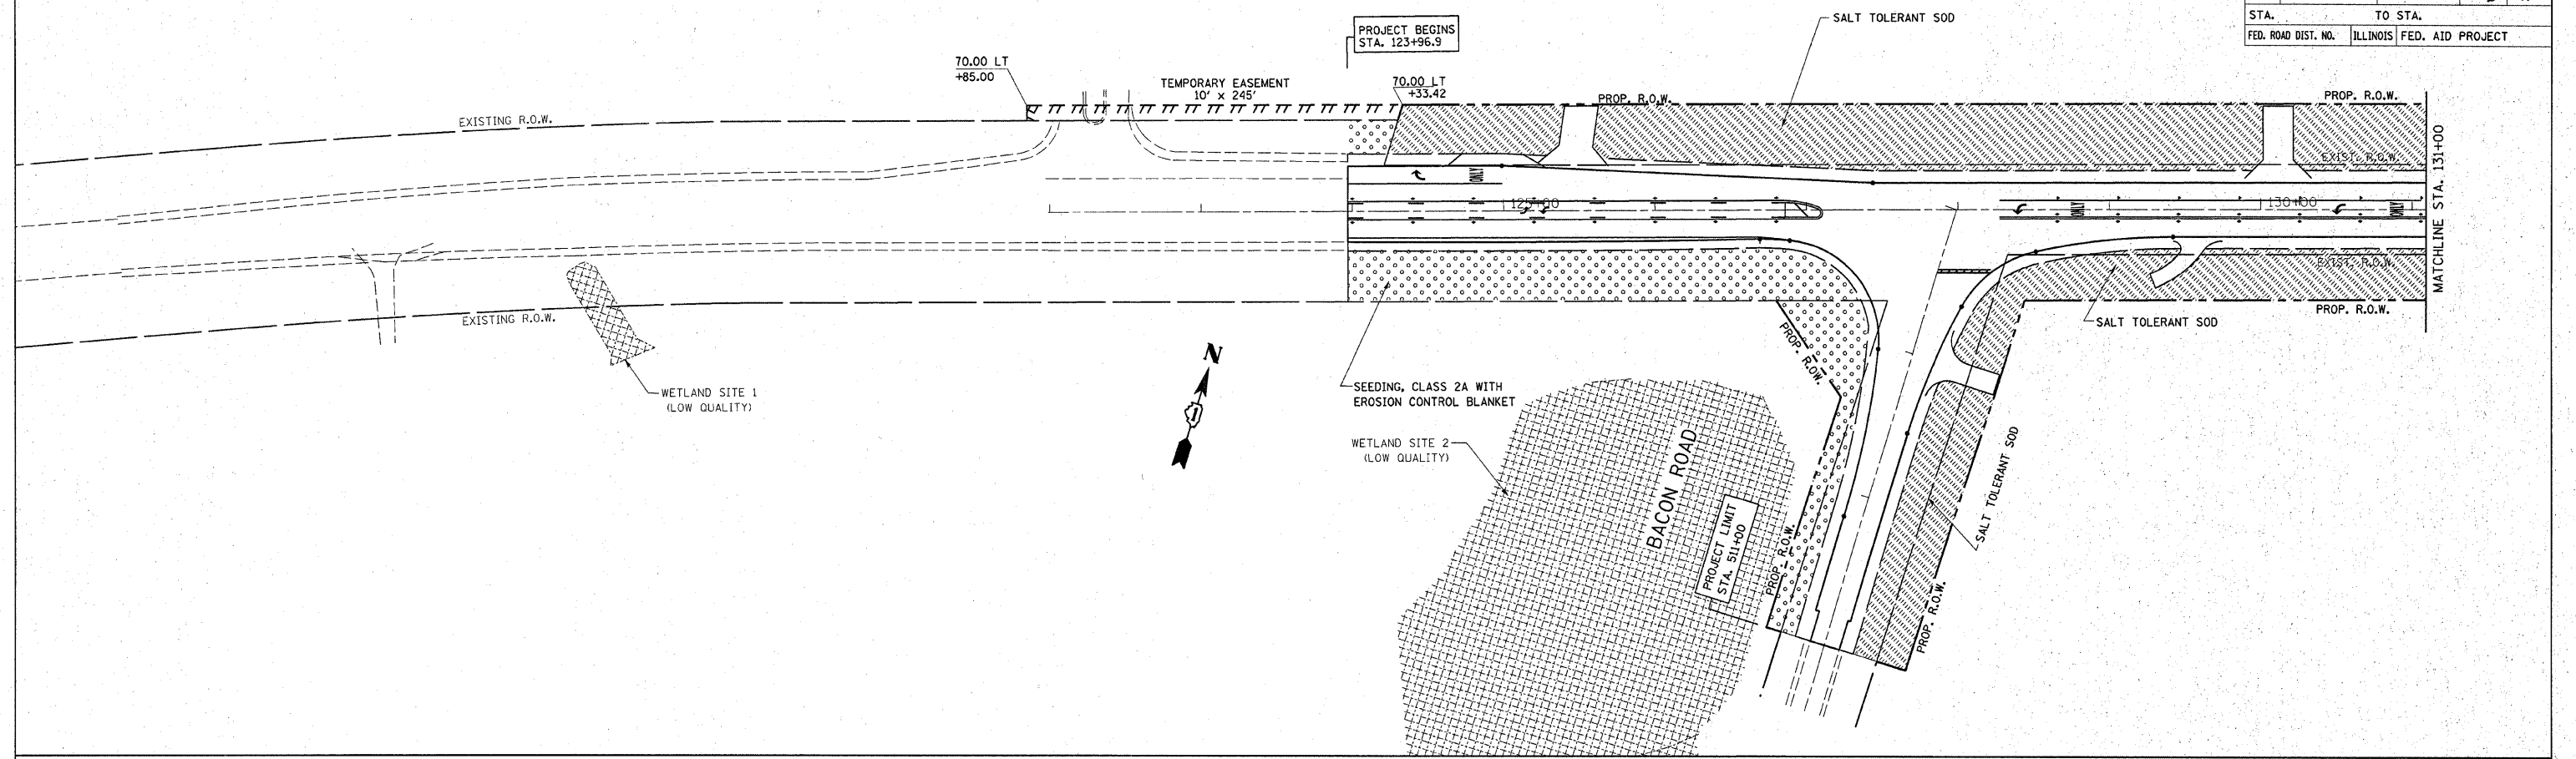

REVISIONS	
NAME	DATE

ILLINOIS DEPARTMENT OF TRANSPORTATION

**IL. ROUTE 120  
CEDAR LAKE RD.  
LANDSCAPING PLAN**

SCALE: VERT. 1"=50'  
HORIZ. 1"=50'  
DATE 1/23/2009

DRAWN BY  
CHECKED BY

PLOT DATE = 1/23/2009  
FILE NAME = c:\pwork\pwork\DOT\DOT\MDY\JAN\33962\1\_199-atc-landscape-bb.dgn  
PLOT SCALE = 49.9999 / IN.  
USER NAME = msjup