



F. A. P. NO.	SECTION	COUNTY	TOTAL SHEETS	SHEET NO.
333	200-101N	LAKE	75	44
STA.	TO STA.			
FED. ROAD DIST. NO.	BILLINGS	FED. AID PROJECT		
CONTRACT NO. 62514	D-91-295-02			


SHEET S1 OF S2

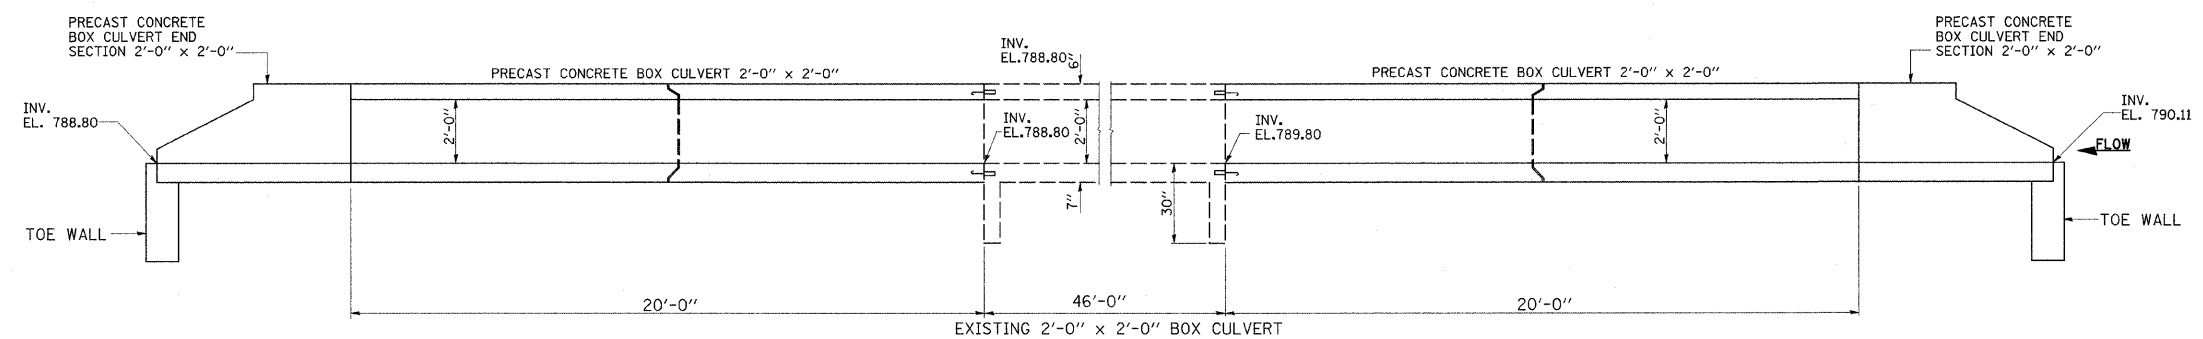

ELEVATION

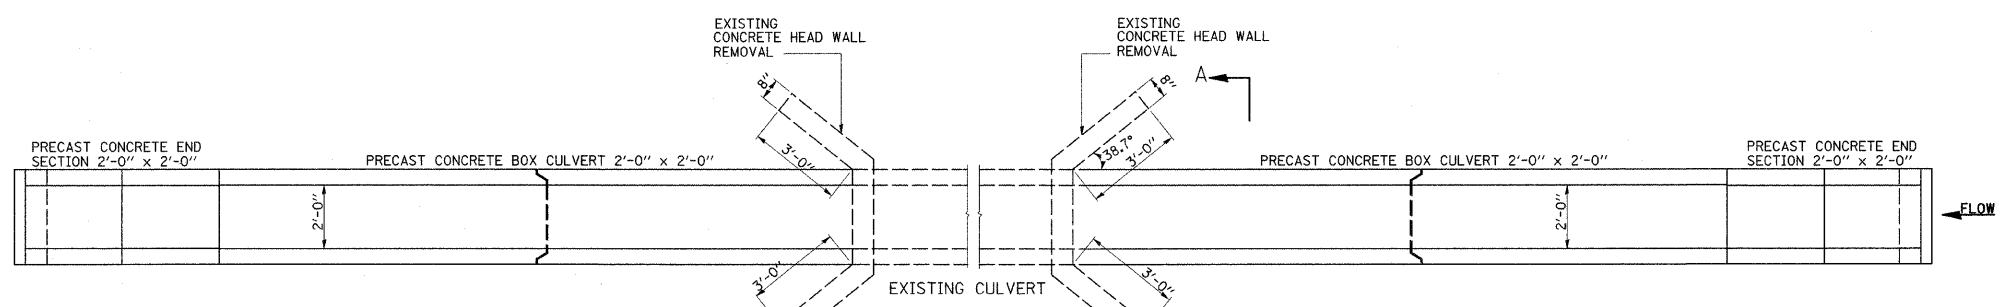

PLAN

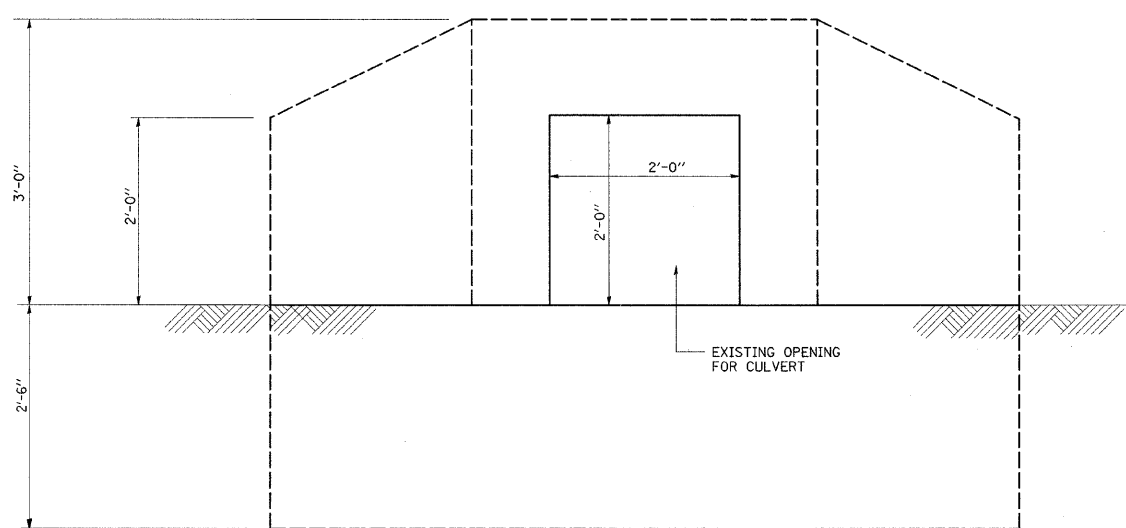

VIEW ON A-A (EXISTING HEAD WALL)

ITEM	UNIT	QUANTITY
PRECAST CONCRETE BOX CULVERT 2'x2'	FOOT	40
PRECAST CONCRETE BOX CULVERT END SECTIONS 2' x 2'	EACH	2
CONCRETE HEAD WALL REMOVAL	EACH	2

REVISIONS	
NAME	DATE

ILLINOIS DEPARTMENT OF TRANSPORTATION  
 ILLINOIS ROUTE 120 AT  
 BACON ROAD AND CEDAR LAKE ROAD  
 PRECAST CONCRETE BOX CULVERT  
 SECTIONS AND DETAILS

SCALE: NONE DRAWN BY: MVT  
 DATE: OCTOBER 13, 2006 CHECKED BY: RSS

12/22/2008 cd\paw...work\paw\idot\tdy\cd\ms93964\cd\esign.ca.dgn