


PLOT DATE = 12/22/2008
 PLOT SCALE = 1" = 40.00'
 PLOT SHEET NO. = 57
 USER NAME = indyjs

ORIGINAL SURVEY PLOTTED
 SURVEYED PLOTTED
 BY: _____ DATE: _____
 NO. _____

FINAL SURVEY PLOTTED
 SURVEYED PLOTTED
 BY: _____ DATE: _____
 NO. _____

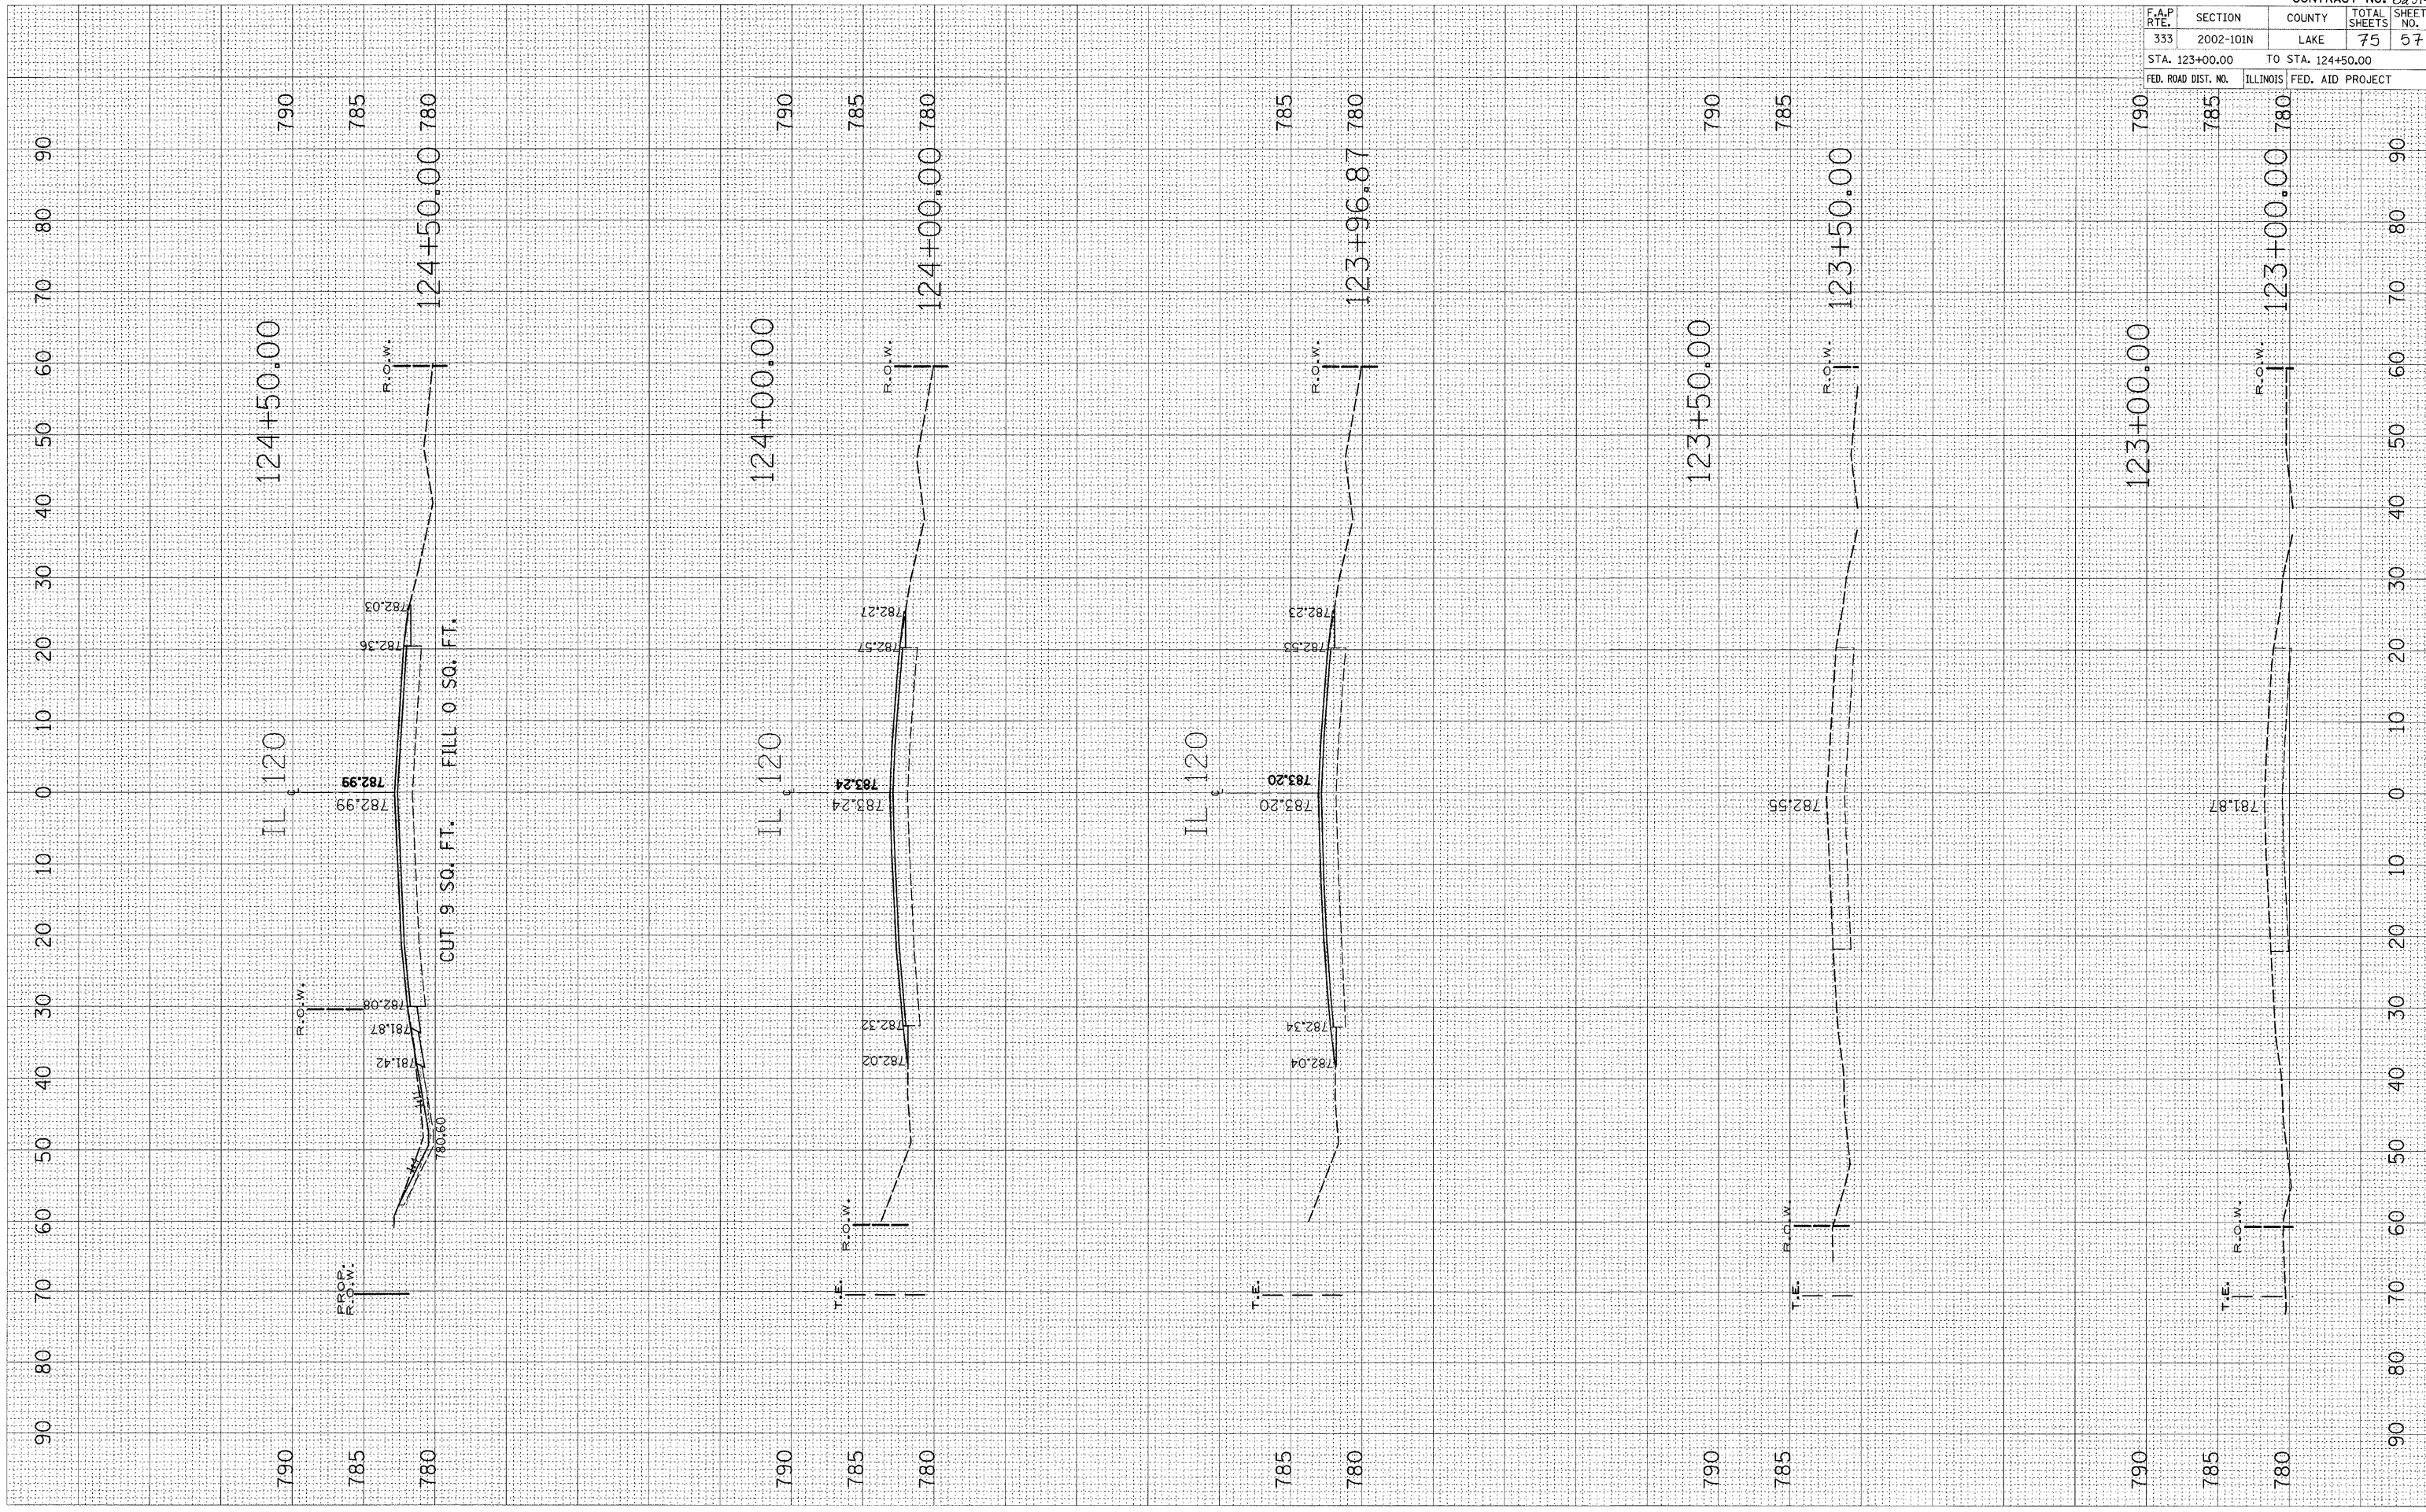

F.A.P. RTE.	SECTION	COUNTY	TOTAL SHEETS	SHEET NO.
333	2002-101N	LAKE	75	57
STA. 123+00.00		TO STA. 124+50.00		
FED. ROAD DIST. NO.	ILLINOIS	FED. AID PROJECT		

CONTRACT NO. 62514