


PLOT DATE = 12/22/2008
 FILE NAME = c:\pwworkspace\INDOT\MD\DATA\cns35161\35161.dwg
 USER NAME = mshajp

ORIGINAL SURVEY PLOTTED
 SURVEY PLOTTED
 NO. AREAS CHECKED

FINAL SURVEY PLOTTED
 SURVEY PLOTTED
 NO. AREAS CHECKED

BY: _____ DATE: _____

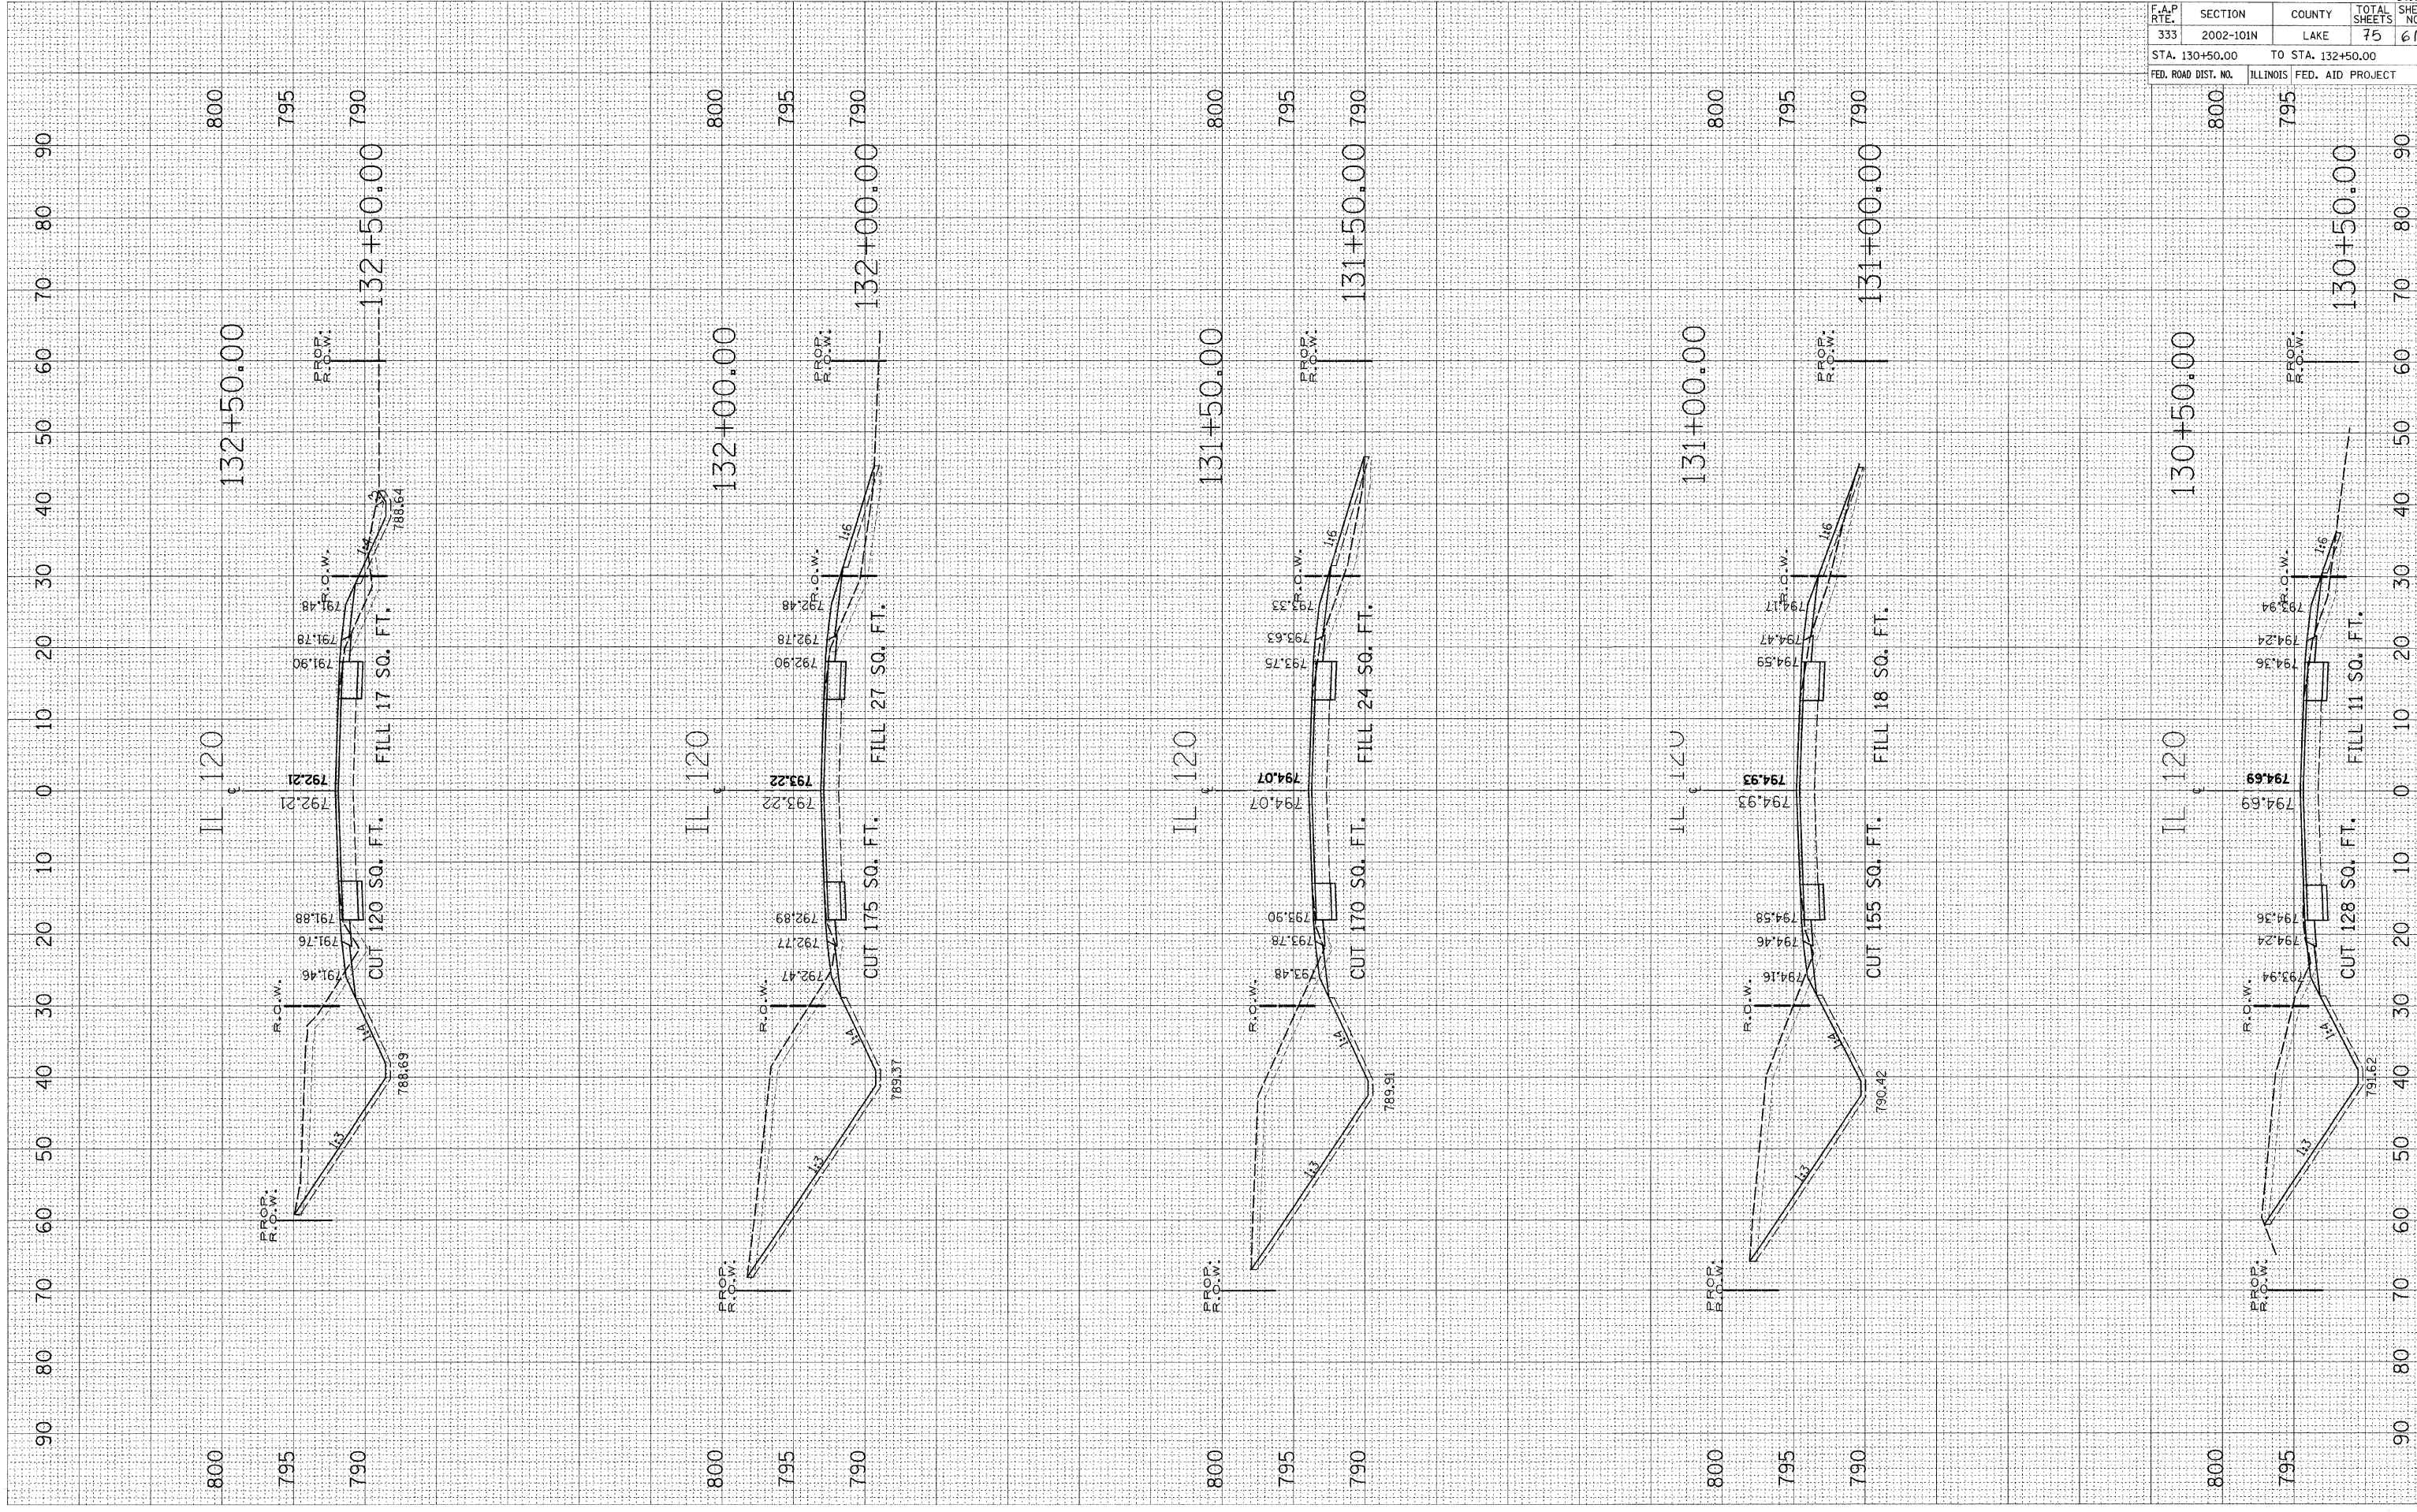

F.A.P. RTE.	SECTION	COUNTY	TOTAL SHEETS	SHEET NO.
333	2002-101N	LAKE	75	61
STA. 130+50.00		TO STA. 132+50.00		
FED. ROAD DIST. NO.		ILLINOIS FED. AID PROJECT		

CONTRACT NO. 62514