


PLOT DATE = 12/22/2008  
 FILE NAME = c:\pwworkspace\p10001\MDV\JA.dwg  
 USER NAME = mdajls

ORIGINAL SURVEYED BY DATE  
 SHEET PLOTTED  
 NO. AREAS CHECKED

TITLE SURVEYED BY DATE  
 SHEET PLOTTED  
 NO. AREAS CHECKED

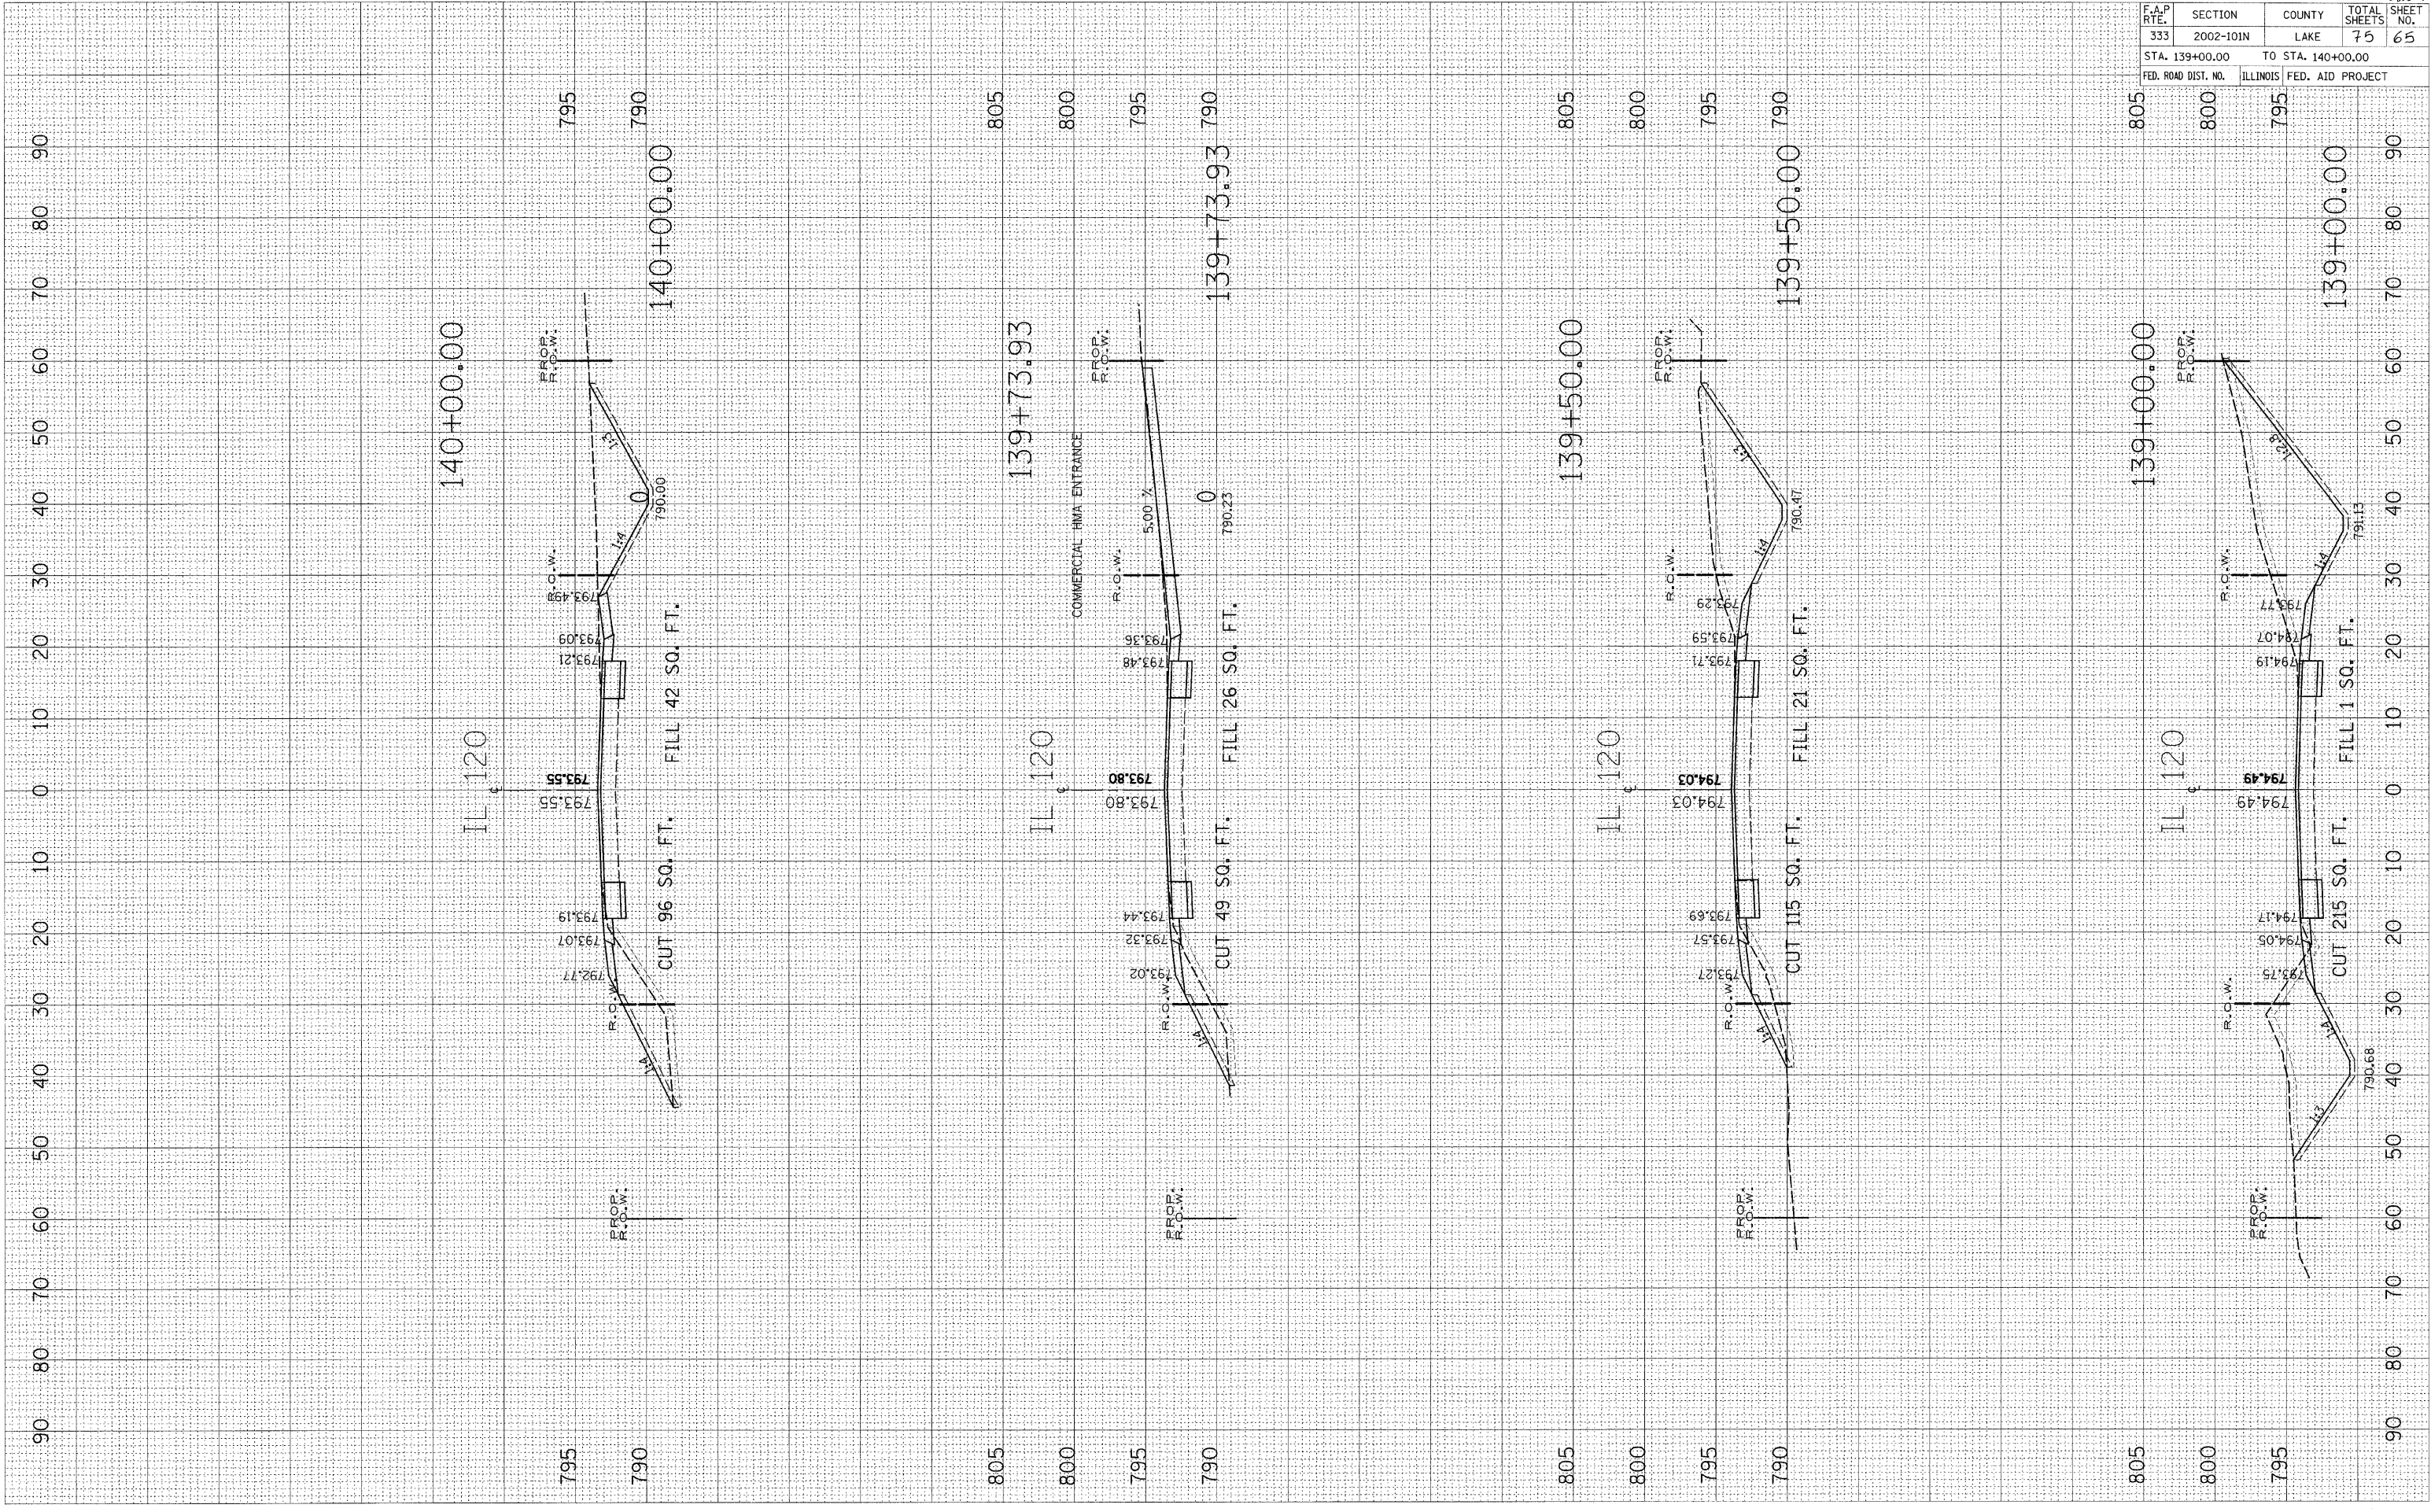

F.A.P. RTE.	SECTION	COUNTY	TOTAL SHEETS	SHEET NO.
333	2002-101N	LAKE	75	65
STA. 139+00.00		TO STA. 140+00.00		
FED. ROAD DIST. NO.	ILLINOIS	FED. AID PROJECT		

CONTRACT NO. 62514