


PLOT DATE = 12/22/2088
 FILE NAME = c:\pwork\PMDDOT\WDYJA\dm9346\142+50.dwg
 USER NAME = mrdjg

ORIGINAL SURVEY PLOTTED
 SURVEY PLOTTED
 NO. AREAS CHECKED

FINAL SURVEY PLOTTED
 SURVEY PLOTTED
 NO. AREAS CHECKED

BY: _____
 DATE: _____

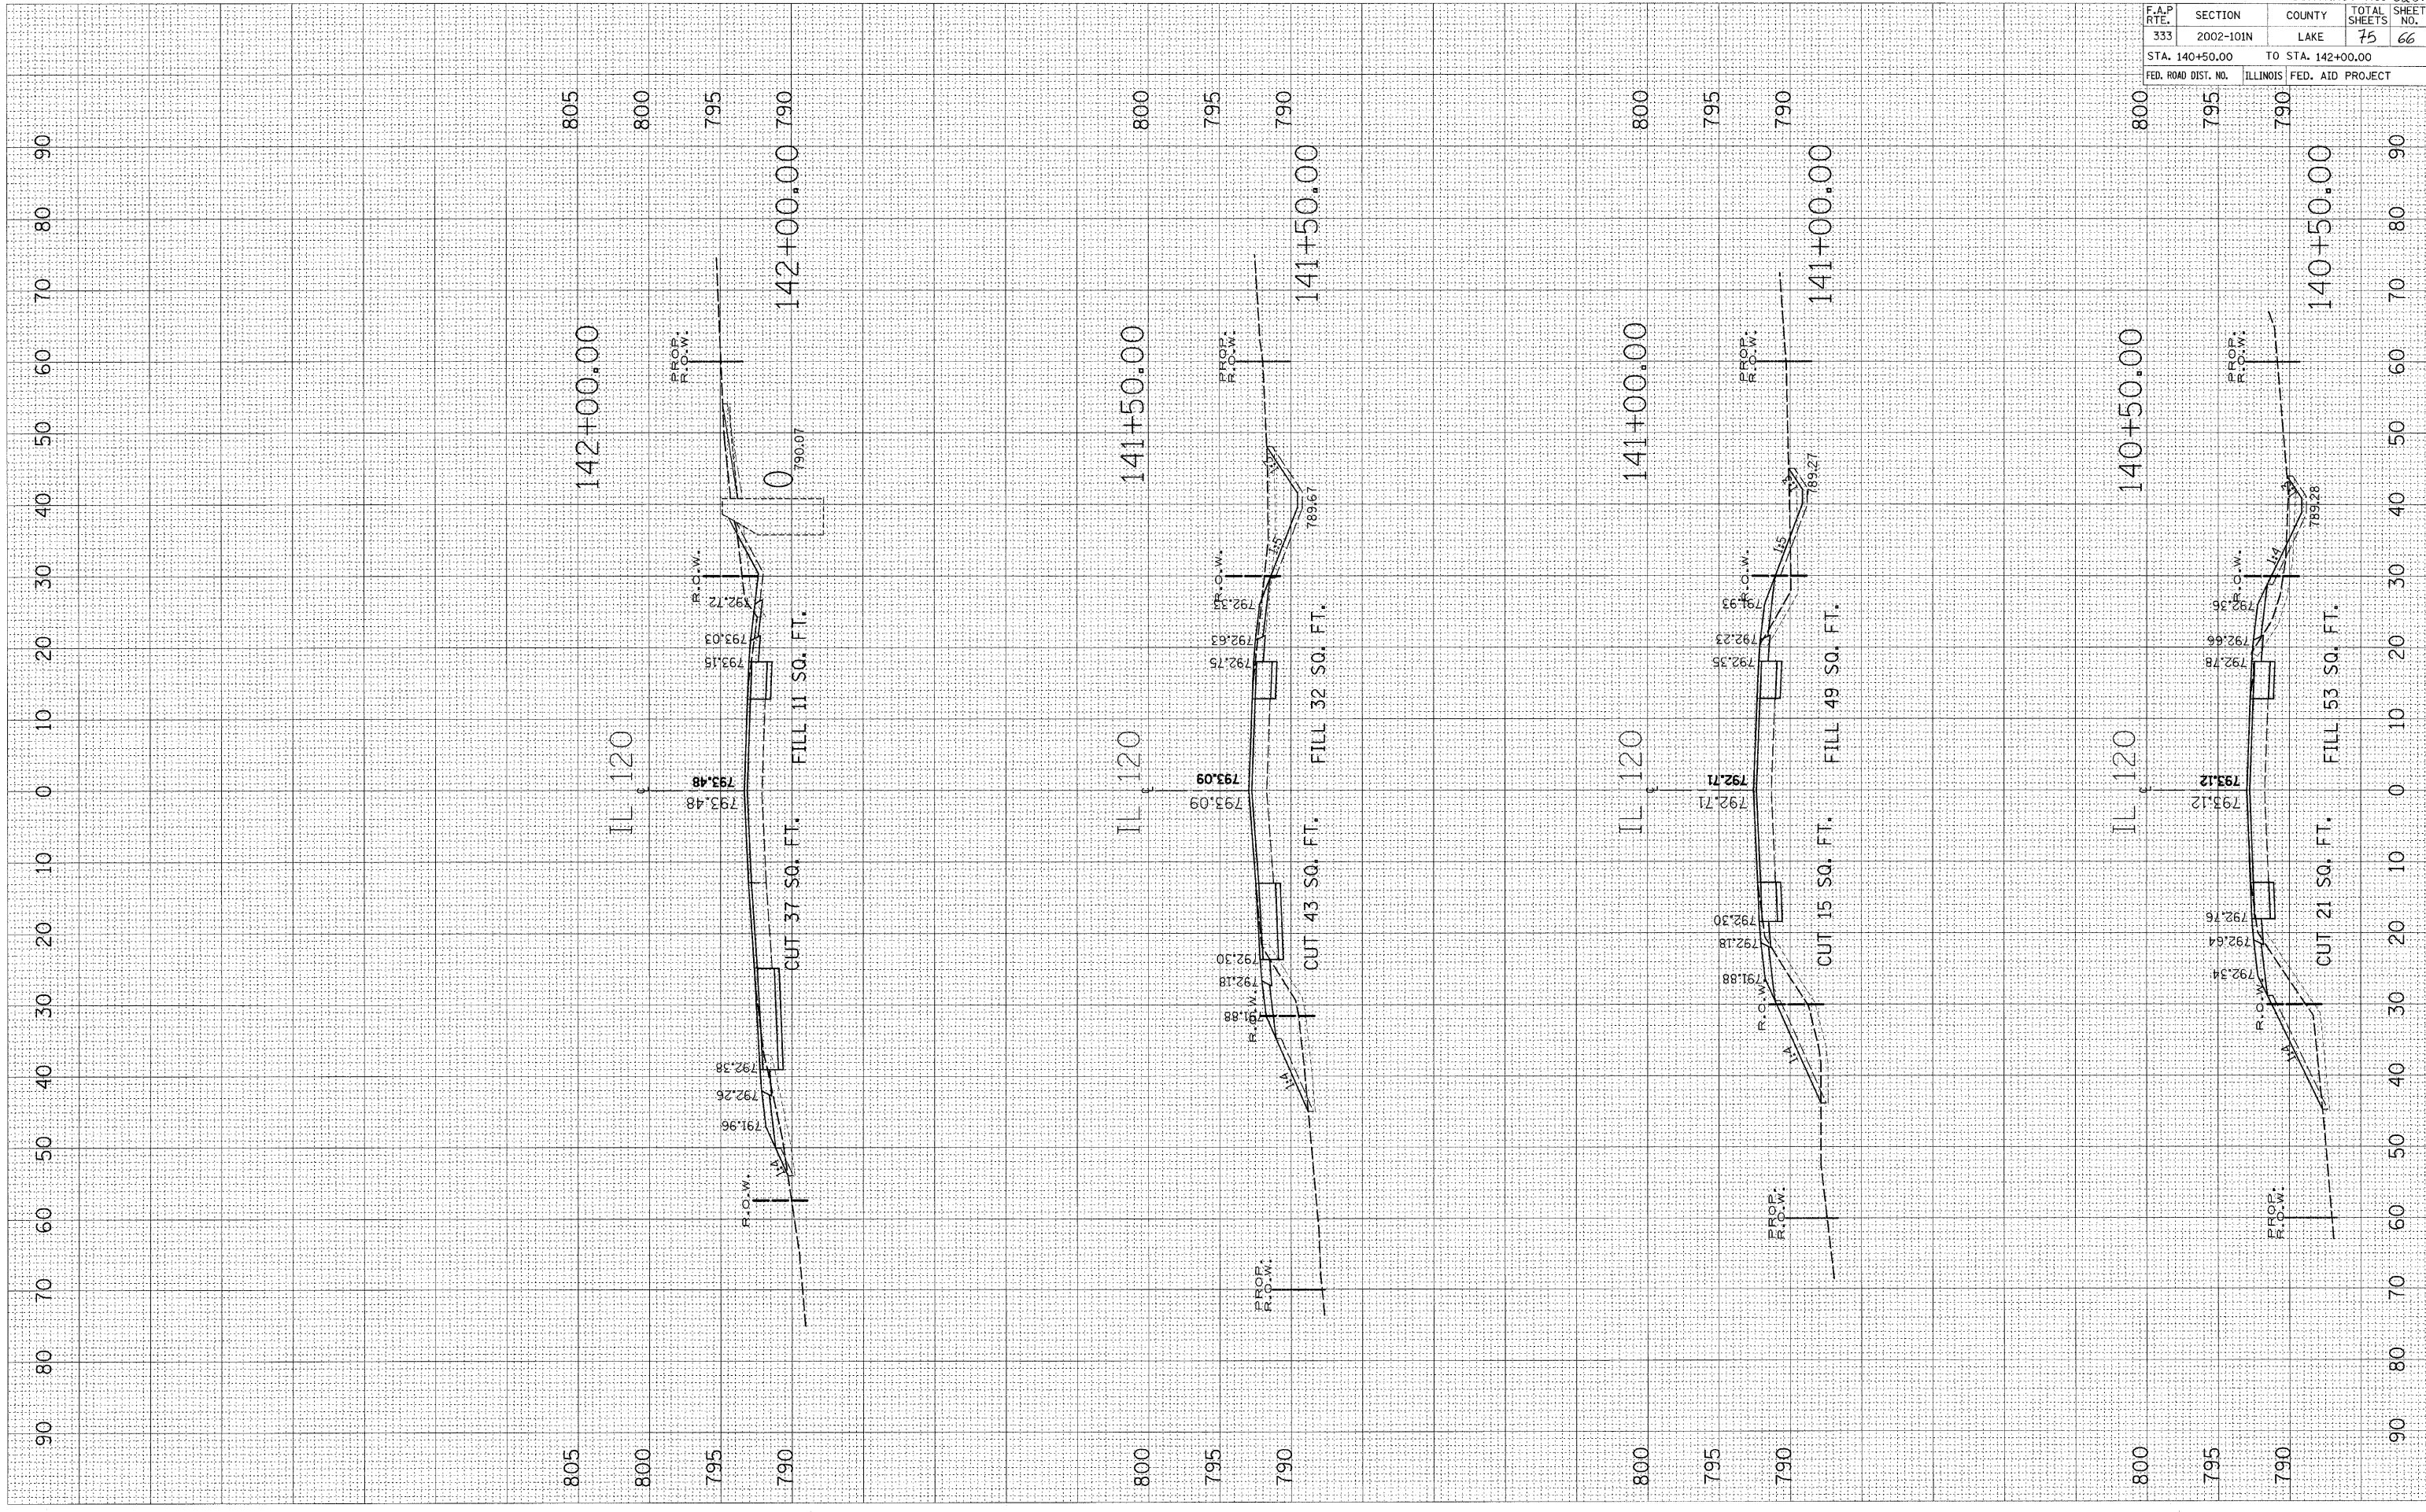

F.A.P. RTE.	SECTION	COUNTY	TOTAL SHEETS	SHEET NO.
333	2002-101N	LAKE	75	66
STA. 140+50.00		TO STA. 142+00.00		
FED. ROAD DIST. NO.		ILLINOIS	FED. AID PROJECT	

CONTRACT NO. 62514