


PLOT DATE = 12/22/2009
 FILE NAME = c:\pwwork\p10001\m101\145+50+00.dwg
 PLOT SCALE = 1"=40'
 USER NAME = mdujic

ORIGINAL SURVEYED BY DATE
 SURVEY PLOTTED
 NO. AREAS CHECKED

FINAL SURVEYED BY DATE
 SURVEY PLOTTED
 NO. AREAS CHECKED

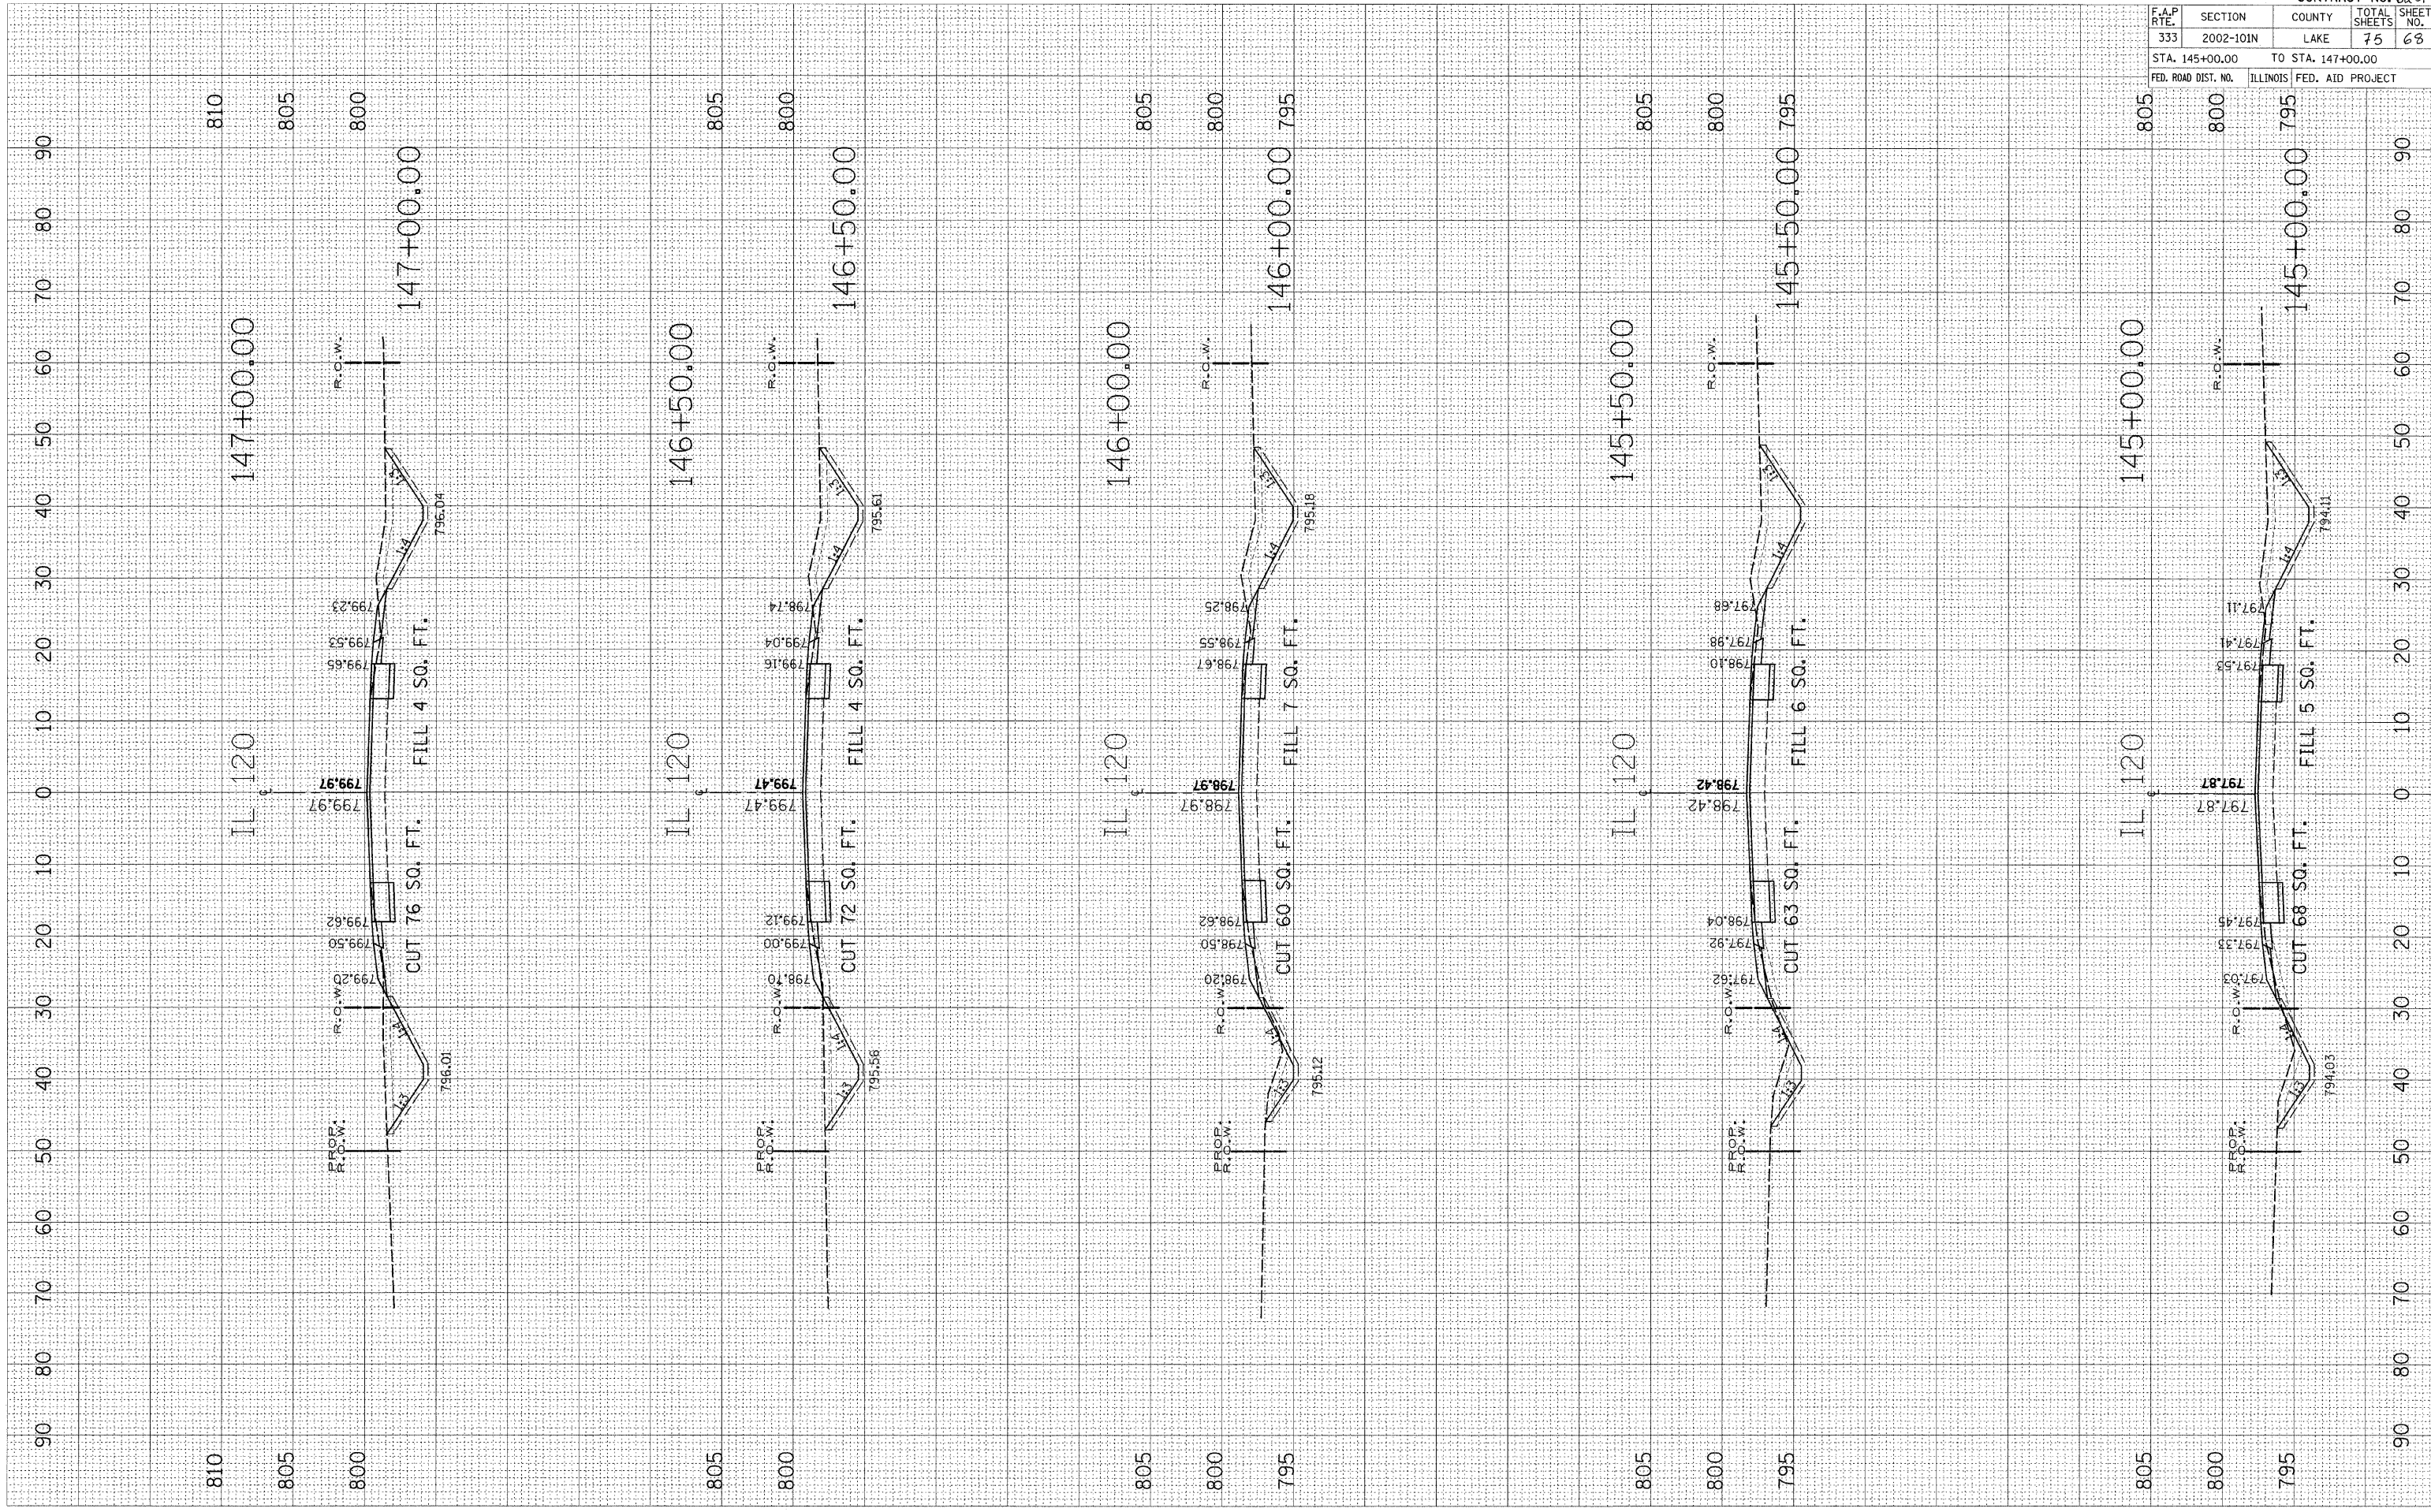

F.A.P. RTE.	SECTION	COUNTY	TOTAL SHEETS	SHEET NO.
333	2002-101N	LAKE	75	68
STA. 145+00.00		TO STA. 147+00.00		
FED. ROAD DIST. NO.		ILLINOIS	FED. AID PROJECT	

CONTRACT NO. 62514